

NOTES

GENERAL NOTES:

1. FIGURED DIMENSIONS ONLY TO BE TAKEN FROM THIS DRAWING.
2. ALL DRAWINGS TO BE CHECKED BY THE CONTRACTOR ON SITE.
3. ENGINEER/EMPLOYERS REPRESENTATIVE, AS APPROPRIATE, TO BE INFORMED BY THE CONTRACTOR OF ANY DISCREPANCIES BEFORE ANY WORK COMMENCES.
4. THE CONTRACTOR SHALL UNDERTAKE A THOROUGH CHECK FOR THE ACTUAL LOCATION OF ALL SERVICES/UTILITIES, ABOVE AND BELOW GROUND, BEFORE ANY WORK COMMENCES.
5. ALL LEVELS SHOWN RELATE TO ORDINANCE SURVEY DATUM AT MALIN HEAD.
6. REFER TO ARCHITECT'S DRAWINGS FOR ALL SETTING OUT DIMENSIONS, AND FOR WALL POSITIONS.
7. REFER TO ARCHITECT'S AND M&E ENGINEERS' DRAWINGS FOR ALL RADON SUMP, UNDERGROUND SERVICES & OPENING IN FLOOR SLAB FOR SERVICES.

LEGEND

North Sign indicated thus

Layout Ref.:	rev.	modifications	by	chkd	date
D.01	Issued for Discussion		BF	MF	16.09.24

file G:\Shared Drive\MFA Projects\0300 DCC Various Locations - Five Single Rural Dwelling Houses\04 Drawings\02 Planning\Site No. 5 - Treantaghmucklagh\01 W\0300-MFA-S5-S5-DR-T-200-045 - Proposed House Plans.dwg

MFA
CONSULTING ENGINEERS

Block B, Innovation Quarter
Ballina, Tone Street, Ballina,
Co. Mayo F26 WY4X
2nd Floor, Source Building,
Harmony Hill, Co. Sligo F91 YXV7

T: 096 56095
087-7858700
E: info@mflagroup.ie
W: www.mflagroup.ie

No part of this document may be reproduced or transmitted in any form or stored in any retrieval system of any nature without the written permission of MFA Consulting Engineers as copyright holder except as agreed for use on the project for which the document was originally issued.

Client:



Comhairle Contae Dhún na nGall
Donegal County Council

Project
PROPOSED DEVELOPMENT OF 1 NO. DOMESTIC DWELLING HOUSE & ASSOCIATED WORKS AT TREANTAGHMUCKLAGH, ST JOHNSTON, CO. DONEGAL.

Stage:
PLANNING

Title:
PROPOSED 5 BEDROOM FLOOR PLAN, ELEVATIONS & SECTION A-A

Drawn: B.F	Checked: M.F	Scale: 1:50 @ A1	Date 16.09.'24
Drawing No. 0300-MFA-S5-S5-DR-T-200-045			Revision D.01

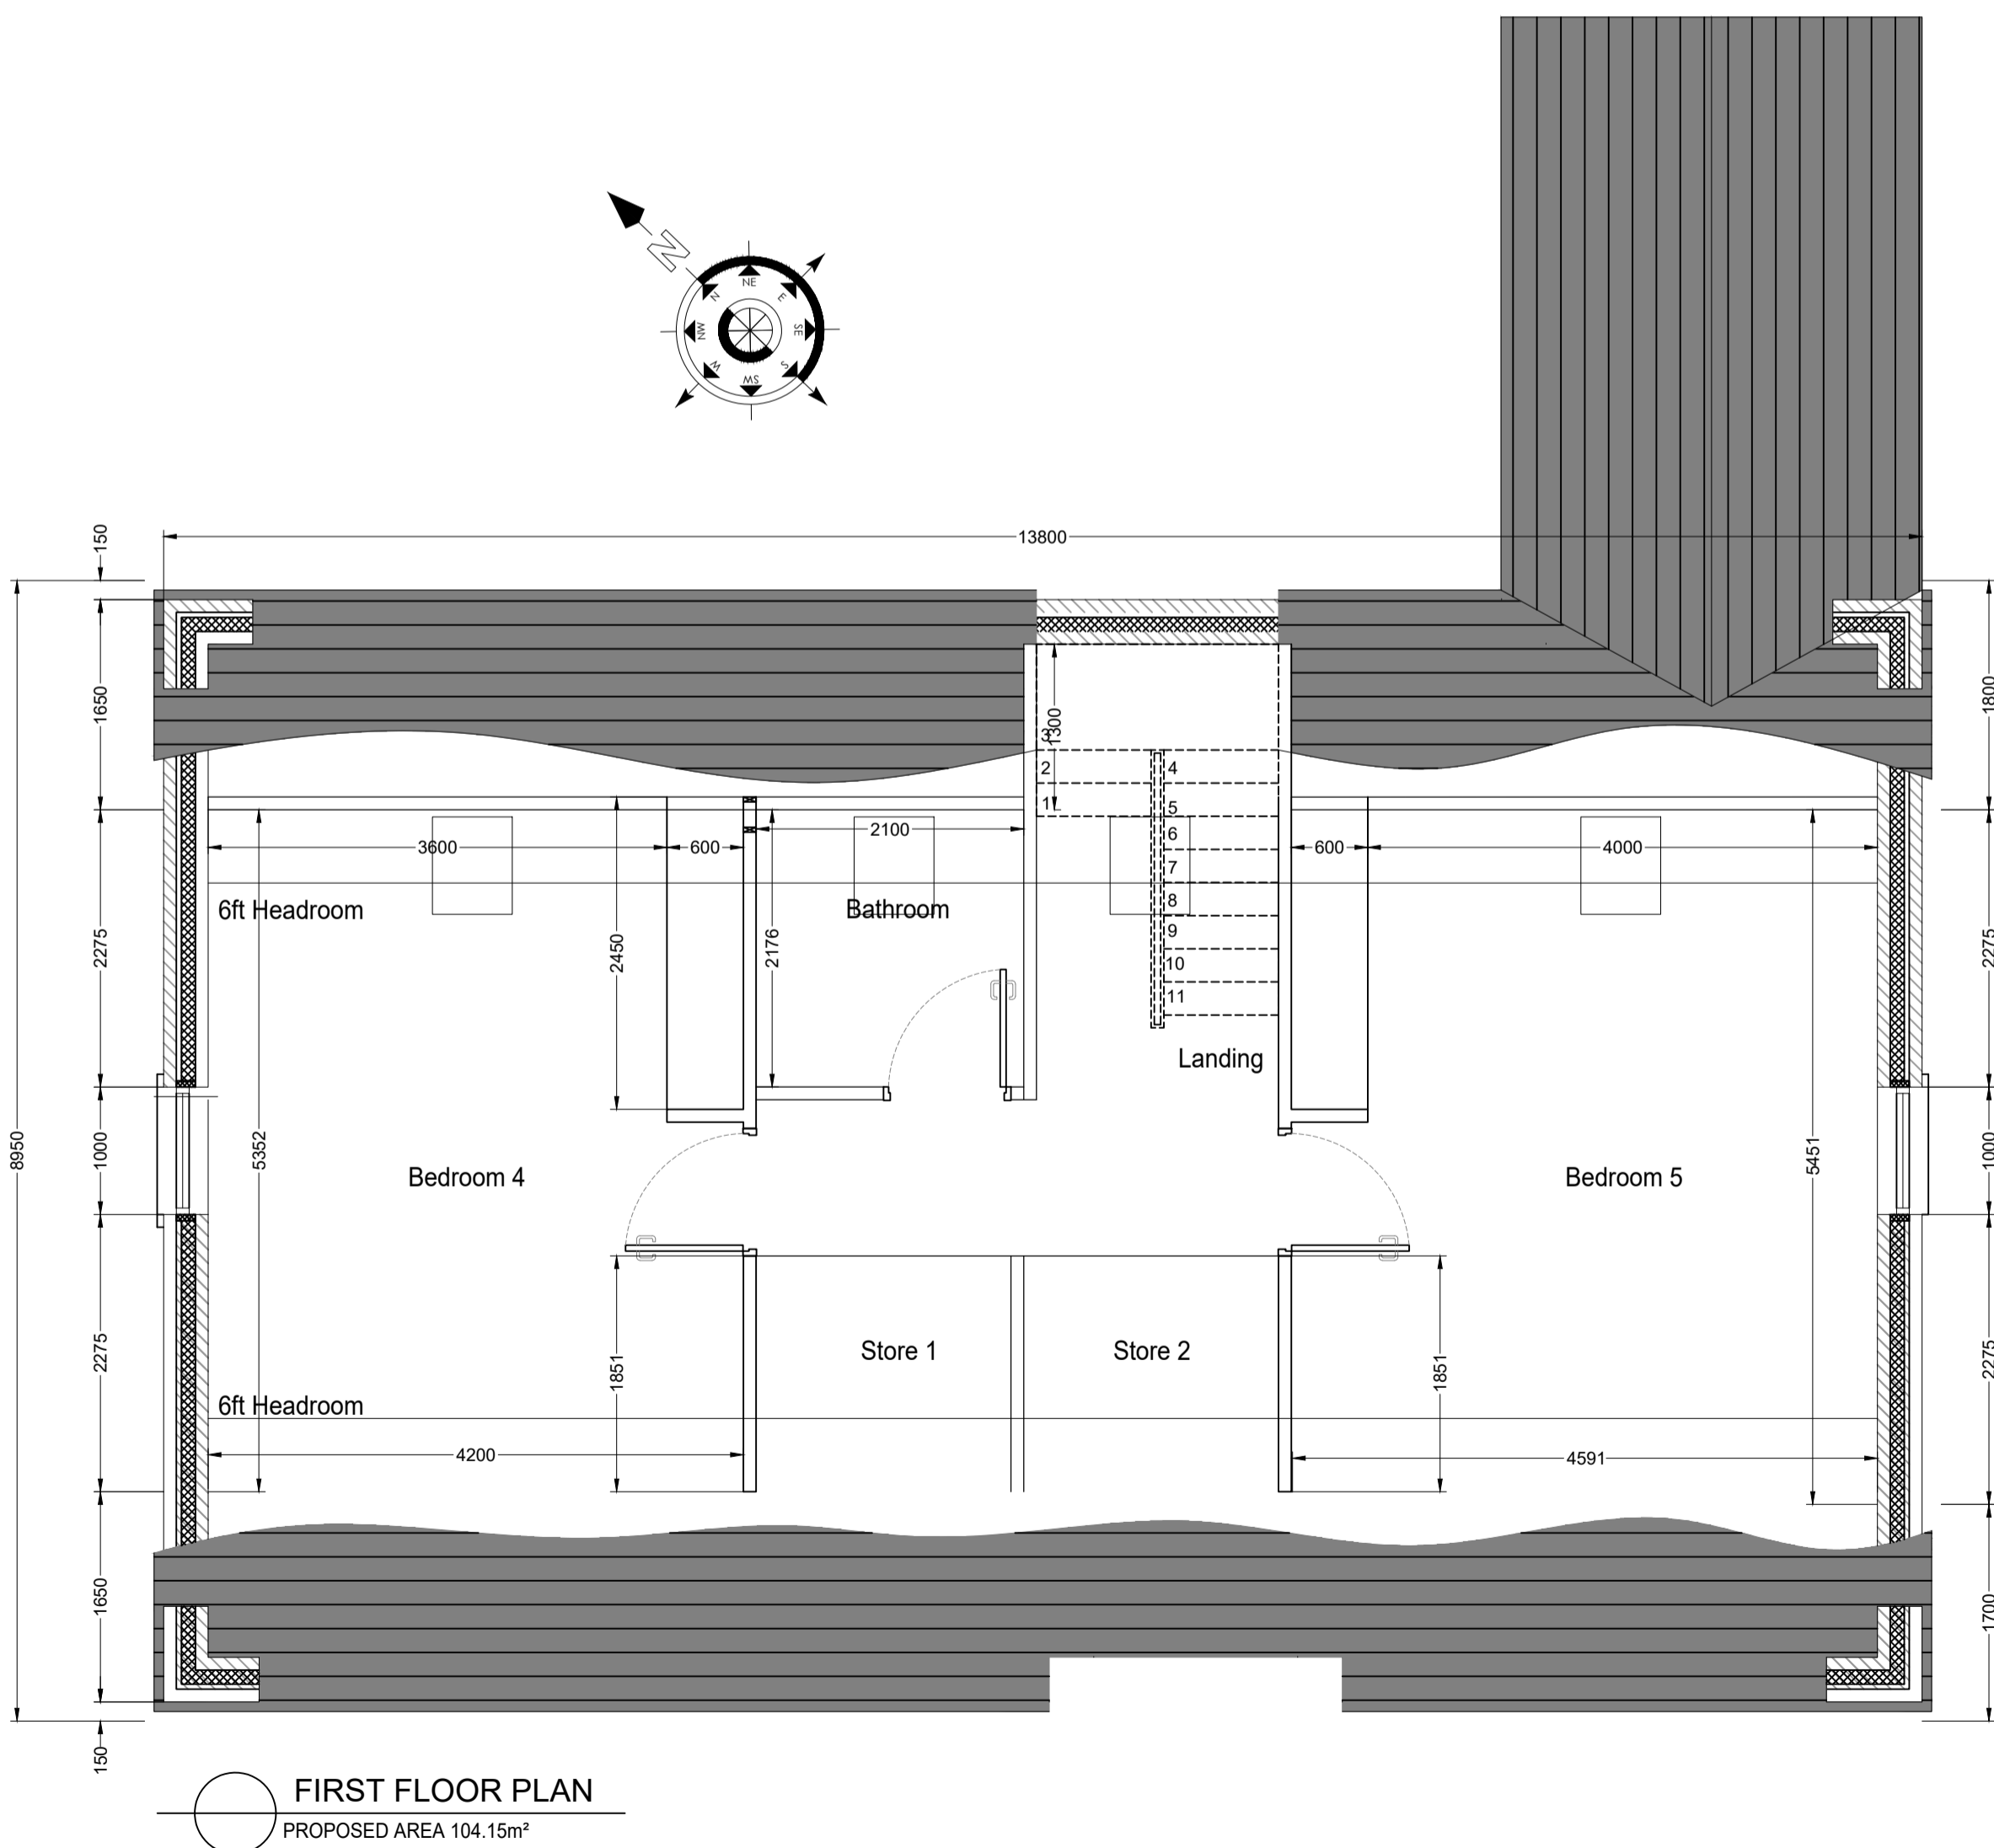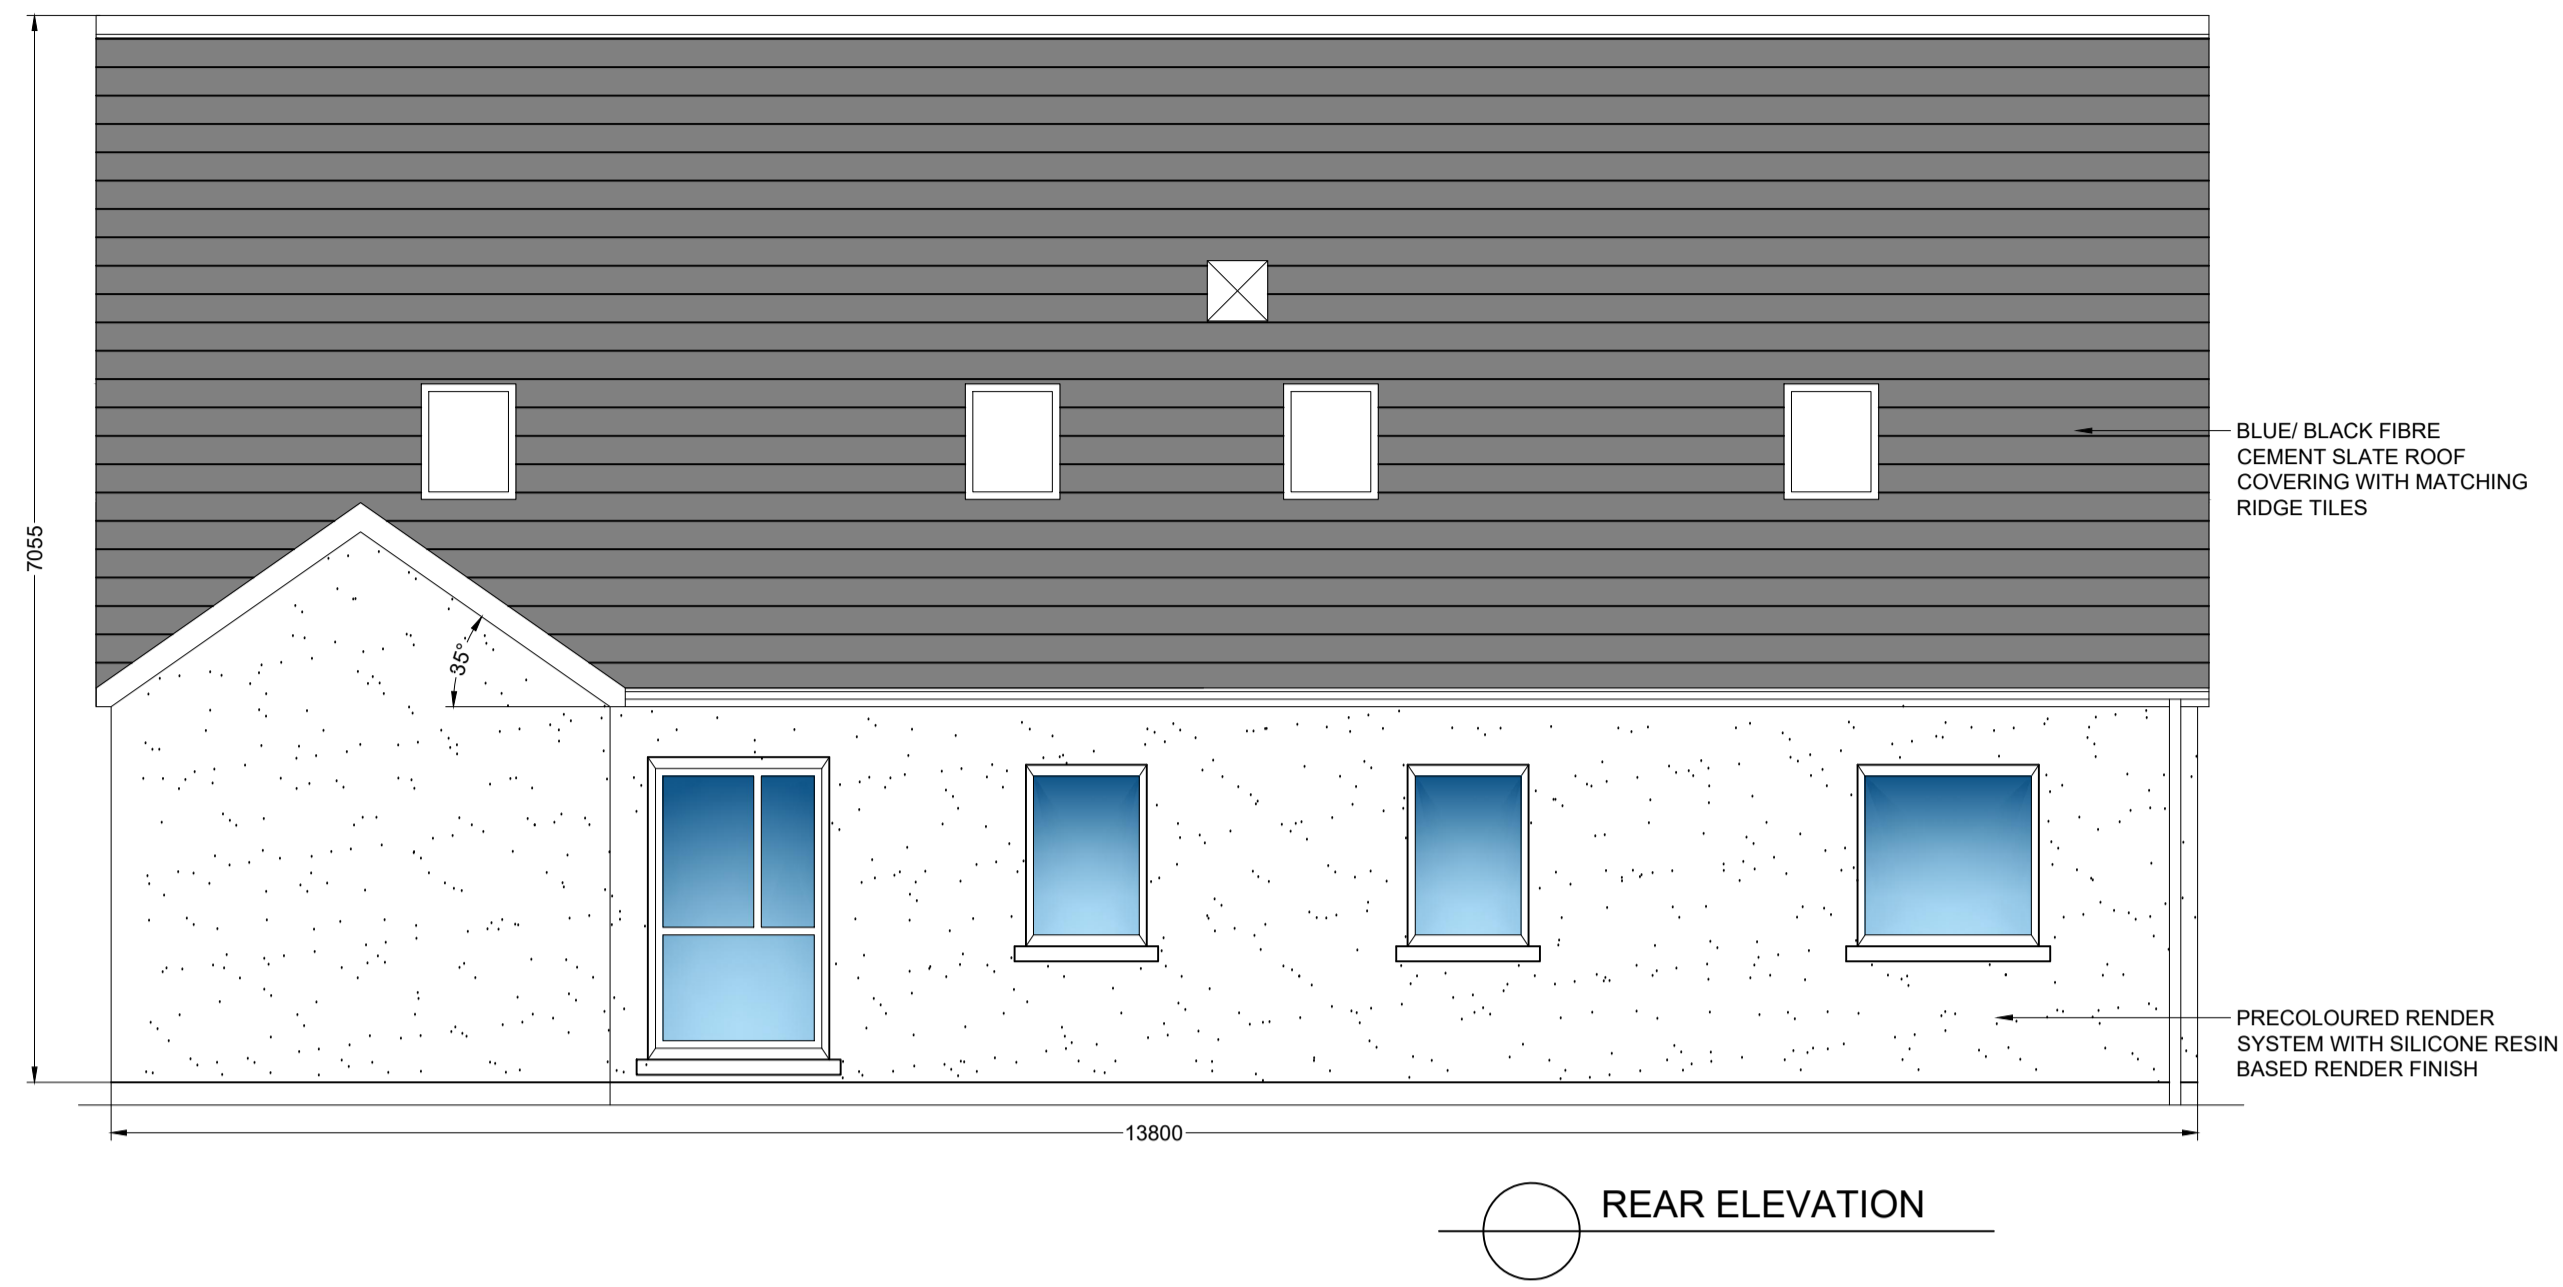

NOTES

- GENERAL NOTES:
1. FIGURED DIMENSIONS ONLY TO BE TAKEN FROM THIS DRAWING.
 2. ALL DRAWINGS TO BE CHECKED BY THE CONTRACTOR ON SITE.
 3. ENGINEER/EMPLOYERS REPRESENTATIVE, AS APPROPRIATE, TO BE INFORMED BY THE CONTRACTOR OF ANY DISCREPANCIES BEFORE ANY WORK COMMENCES.
 4. THE CONTRACTOR SHALL UNDERTAKE A THOROUGH CHECK FOR THE ACTUAL LOCATION OF ALL SERVICES/UTILITIES, ABOVE AND BELOW GROUND, BEFORE ANY WORK COMMENCES.
 5. ALL LEVELS SHOWN RELATE TO ORDINANCE SURVEY DATUM AT MALIN HEAD.
 6. REFER TO ARCHITECT'S DRAWINGS FOR ALL SETTING OUT DIMENSIONS, AND FOR WALL POSITIONS.
 7. REFER TO ARCHITECT'S AND M&E ENGINEER'S DRAWINGS FOR ALL RADON SUMP, UNDERGROUND SERVICES & OPENING IN FLOOR SLAB FOR SERVICES.

LEGEND



D.01	Issued for Discussion	BF	MF	16.09.24
rev.	modifications	by	chkd	date

Layout Ref.:
file G:\Shared Drive\MFA Projects\0300 DCC Various Locations - Five Single Rural Dwelling Houses\04 Drawings\02 Planning\Site No. 5 - Treantaghmucklagh\01 WFP\0300-MFA-S5-5B-DR-T-200-046 - Proposed House Plans.dwg

MFA
CONSULTING ENGINEERS

Block B, Innovation Quarter
Ballina, Tone Street, Ballina,
Co. Mayo F26 WY4X
2nd Floor, Source Building,
Harmony Hill, Co. Sligo F91 YXV7

T: 096 56095
087-7858700
E: info@mflagroup.ie
W: www.mflagroup.ie

No part of this document may be reproduced or transmitted in any form or stored in any retrieval system of any nature without the written permission of MFA Consulting Engineers as copyright holder except as agreed for use on the project for which the document was originally issued.

Client:

Comhairle Contae
Dhún na nGall
Donegal County Council

Project
PROPOSED DEVELOPMENT OF 1 NO. DOMESTIC DWELLING HOUSE & ASSOCIATED WORKS AT TREANTAGHMUCKLAGH, ST JOHNSTON, CO. DONEGAL.

Stage:
PLANNING

Title:
PROPOSED 5 BEDROOM ELEVATION & FIRST FLOOR PLAN

Drawn: B.F	Checked: M.F	Scale: 1:50 @ A1	Date 02.09.'24
---------------	-----------------	---------------------	-------------------

Drawing No. 0300-MFA-S5-5B-DR-T-200-046	Revision D.01
--	------------------