




FRONT ELEVATION

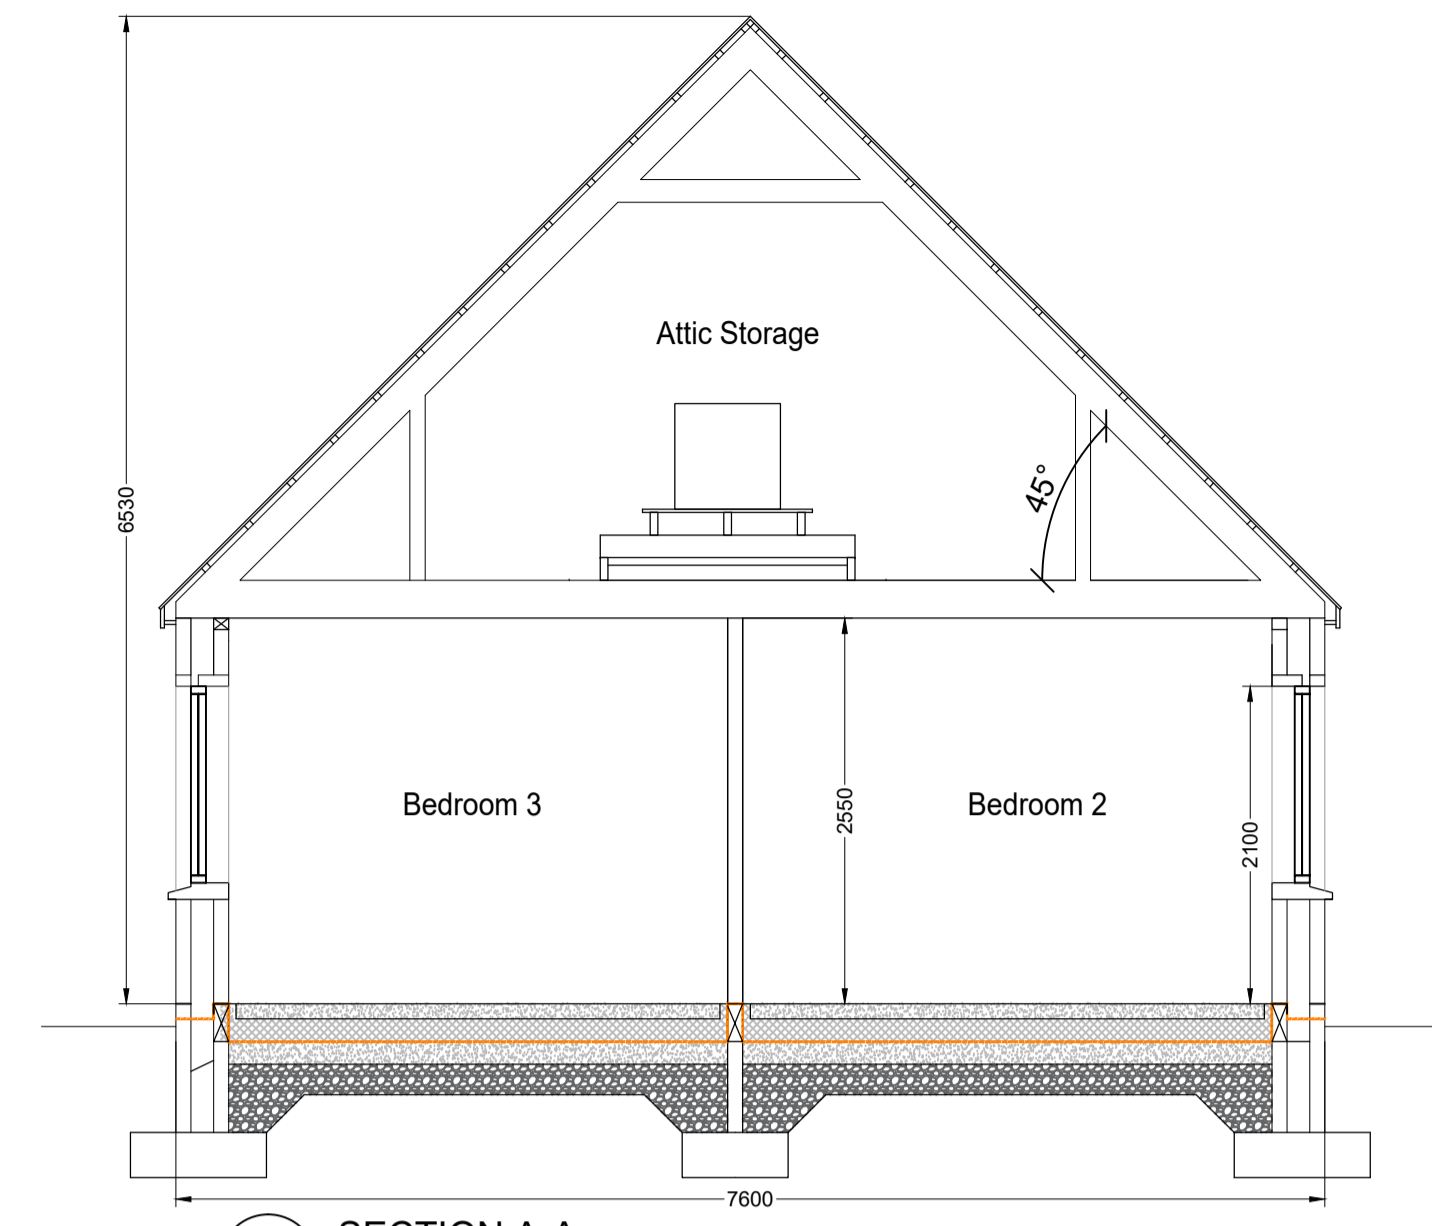


SECTION A-A

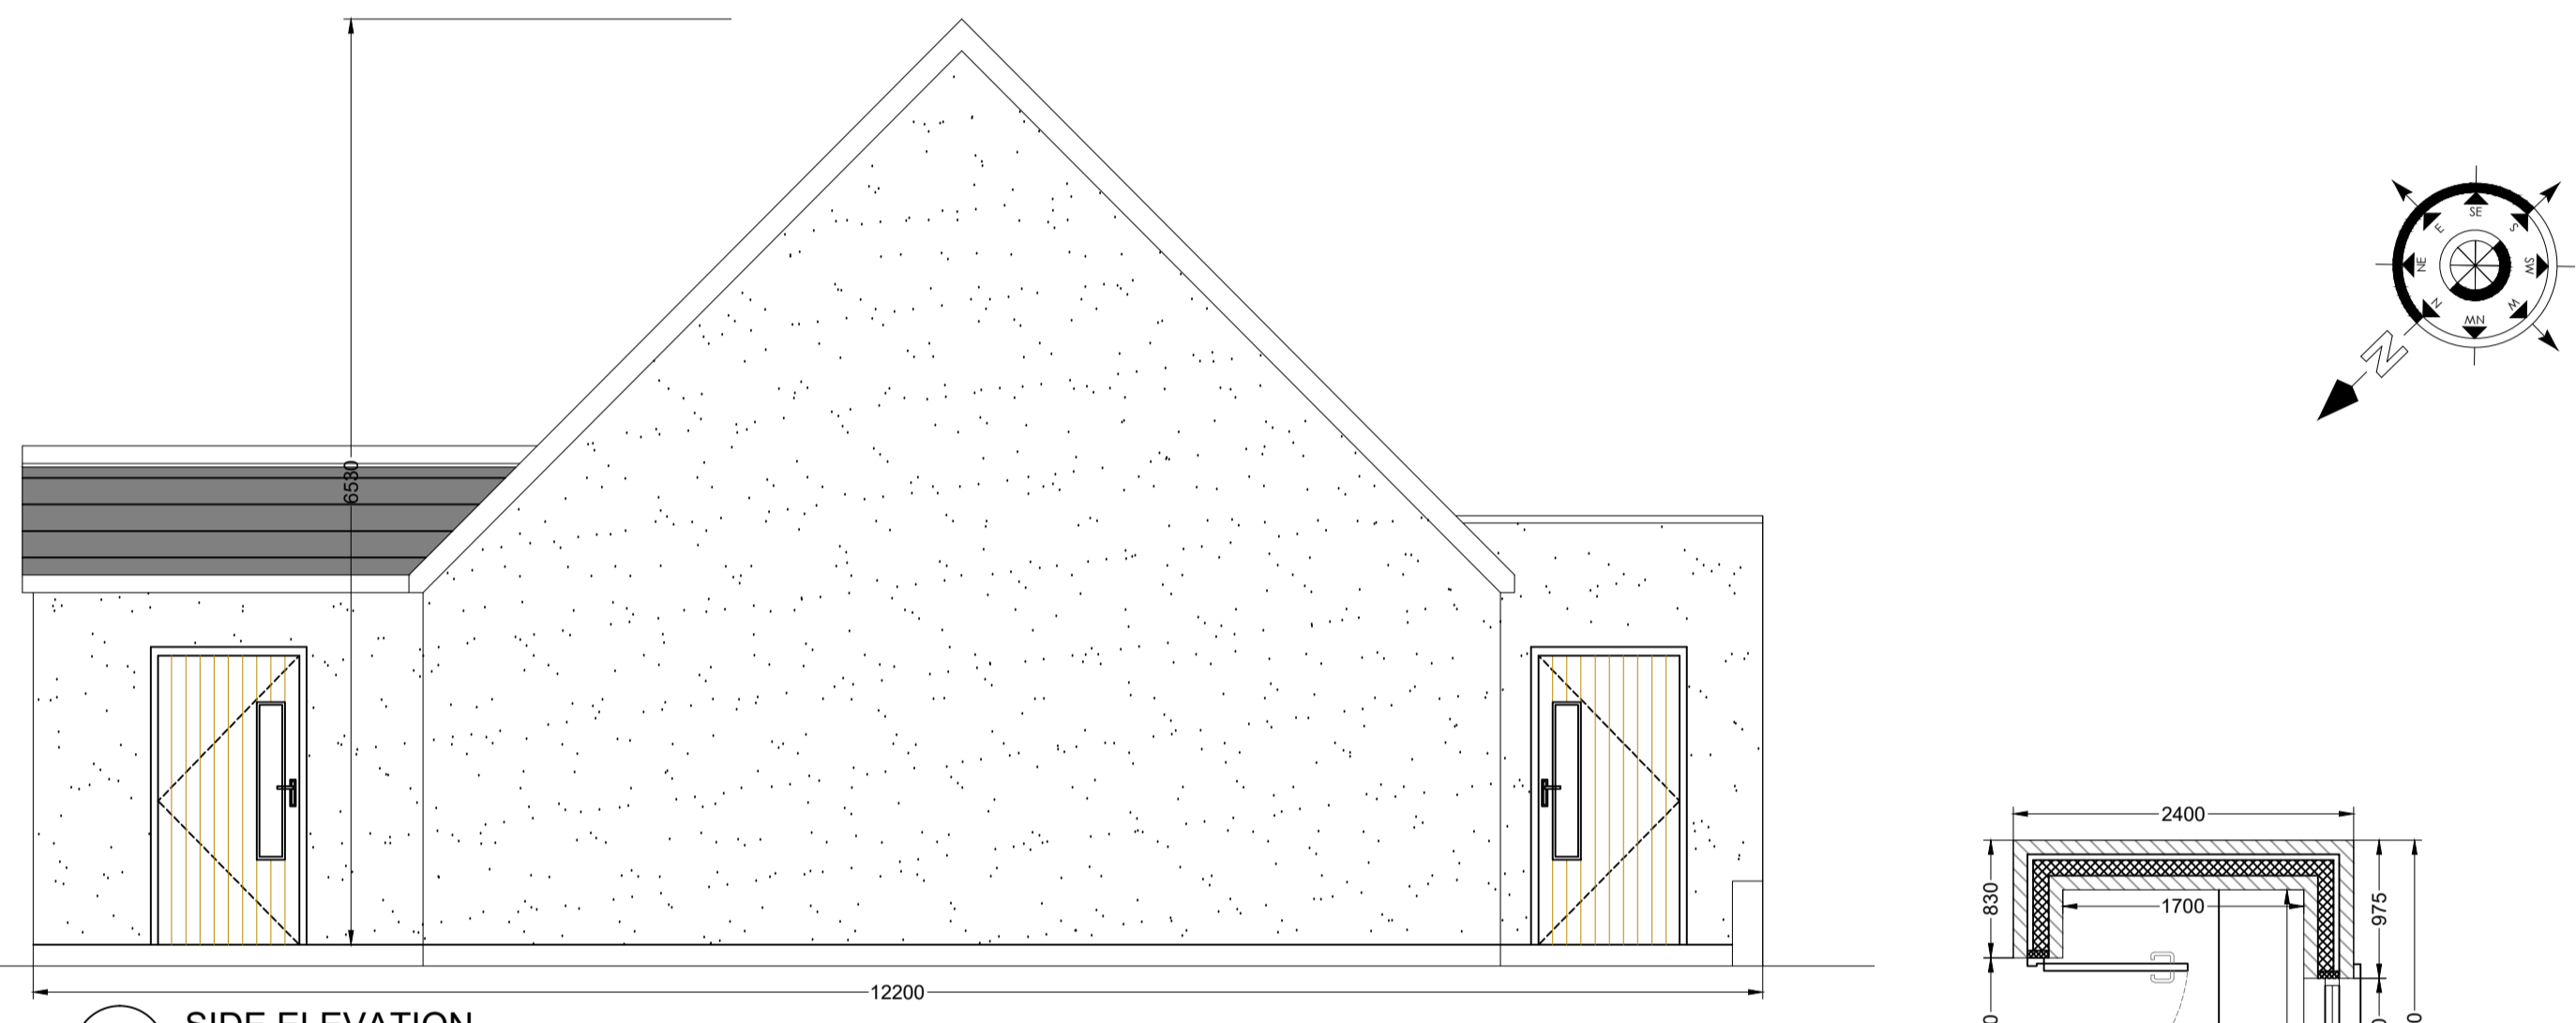


SIDE ELEVATION

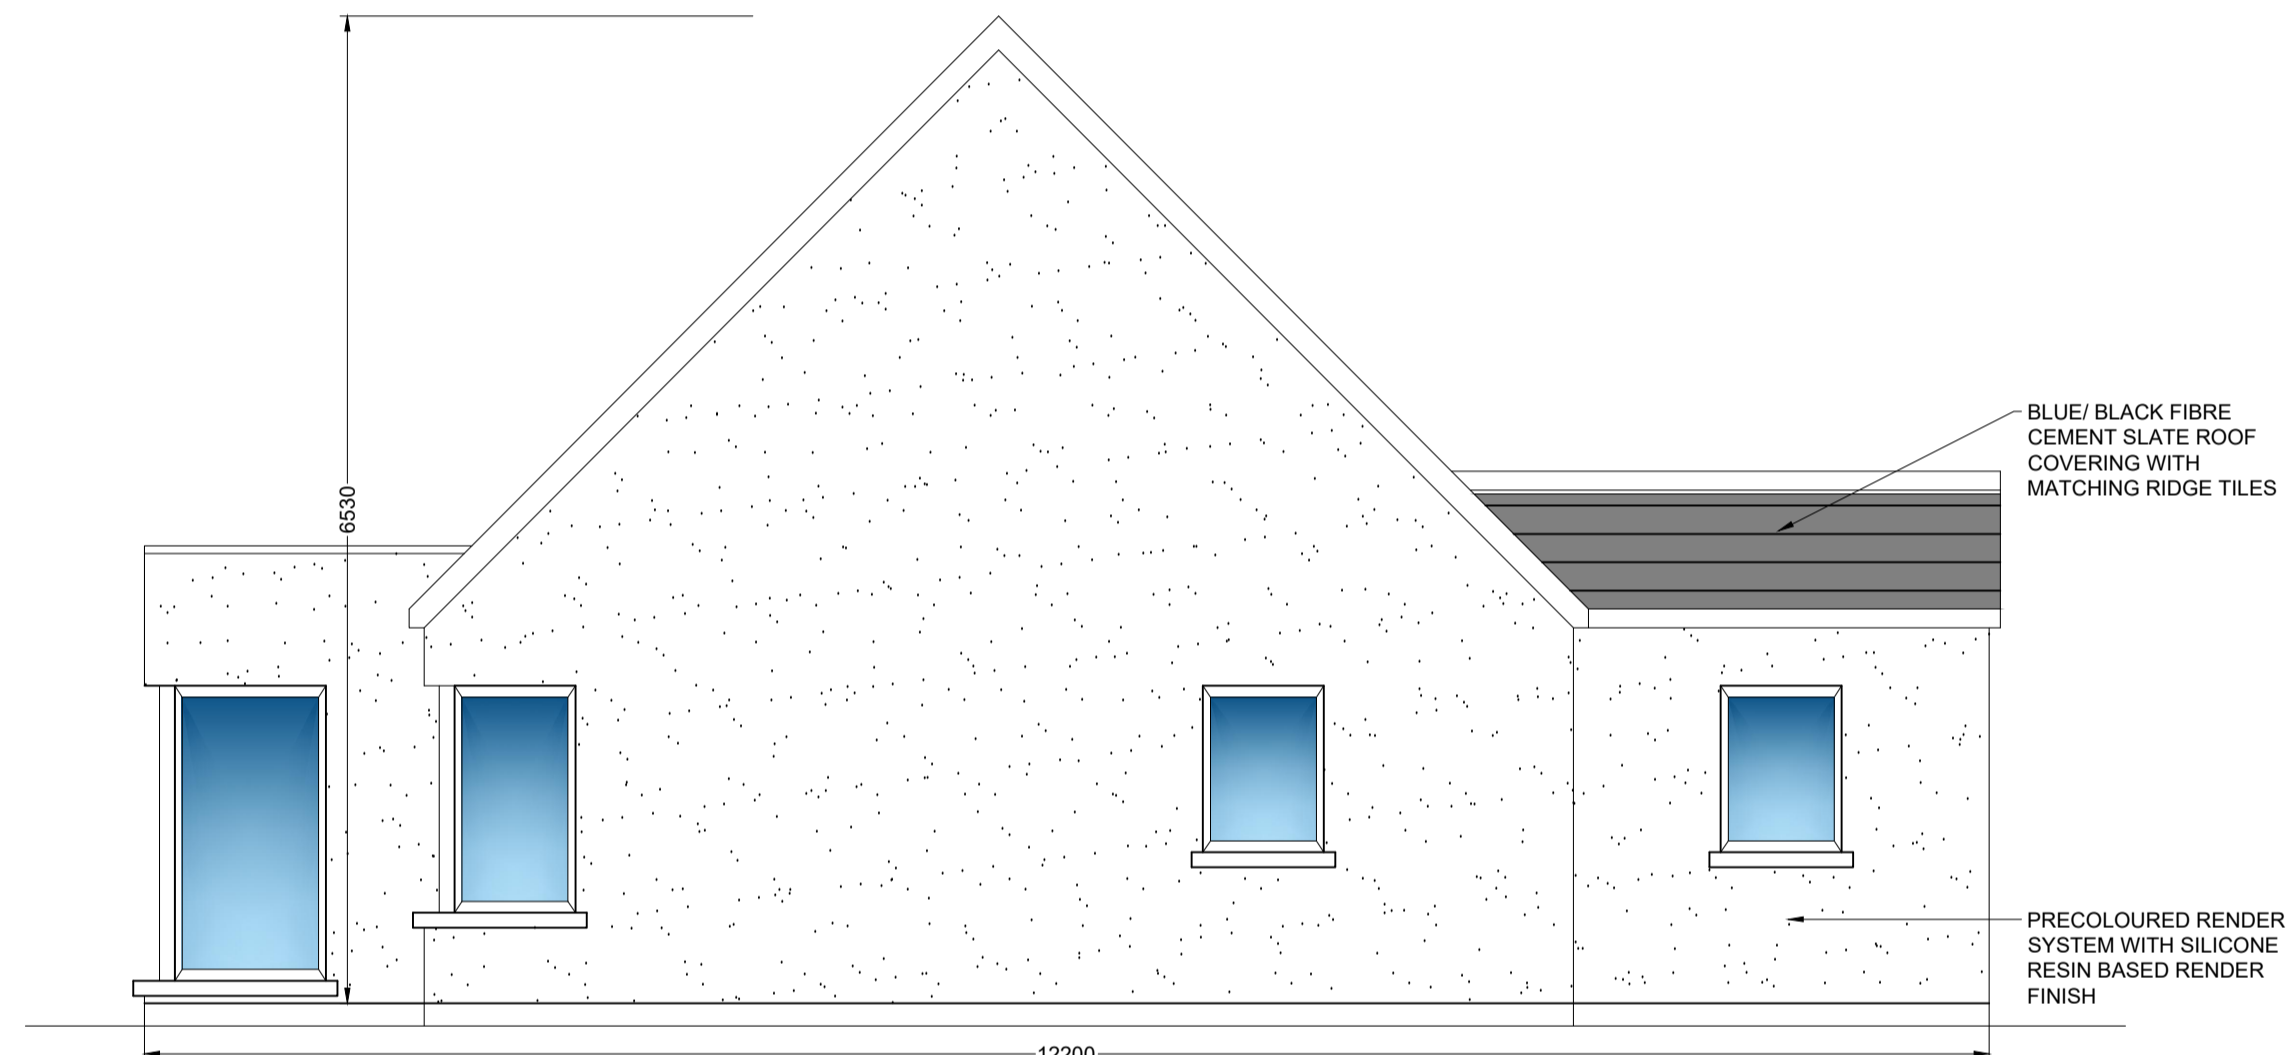

SIDE ELEVATION

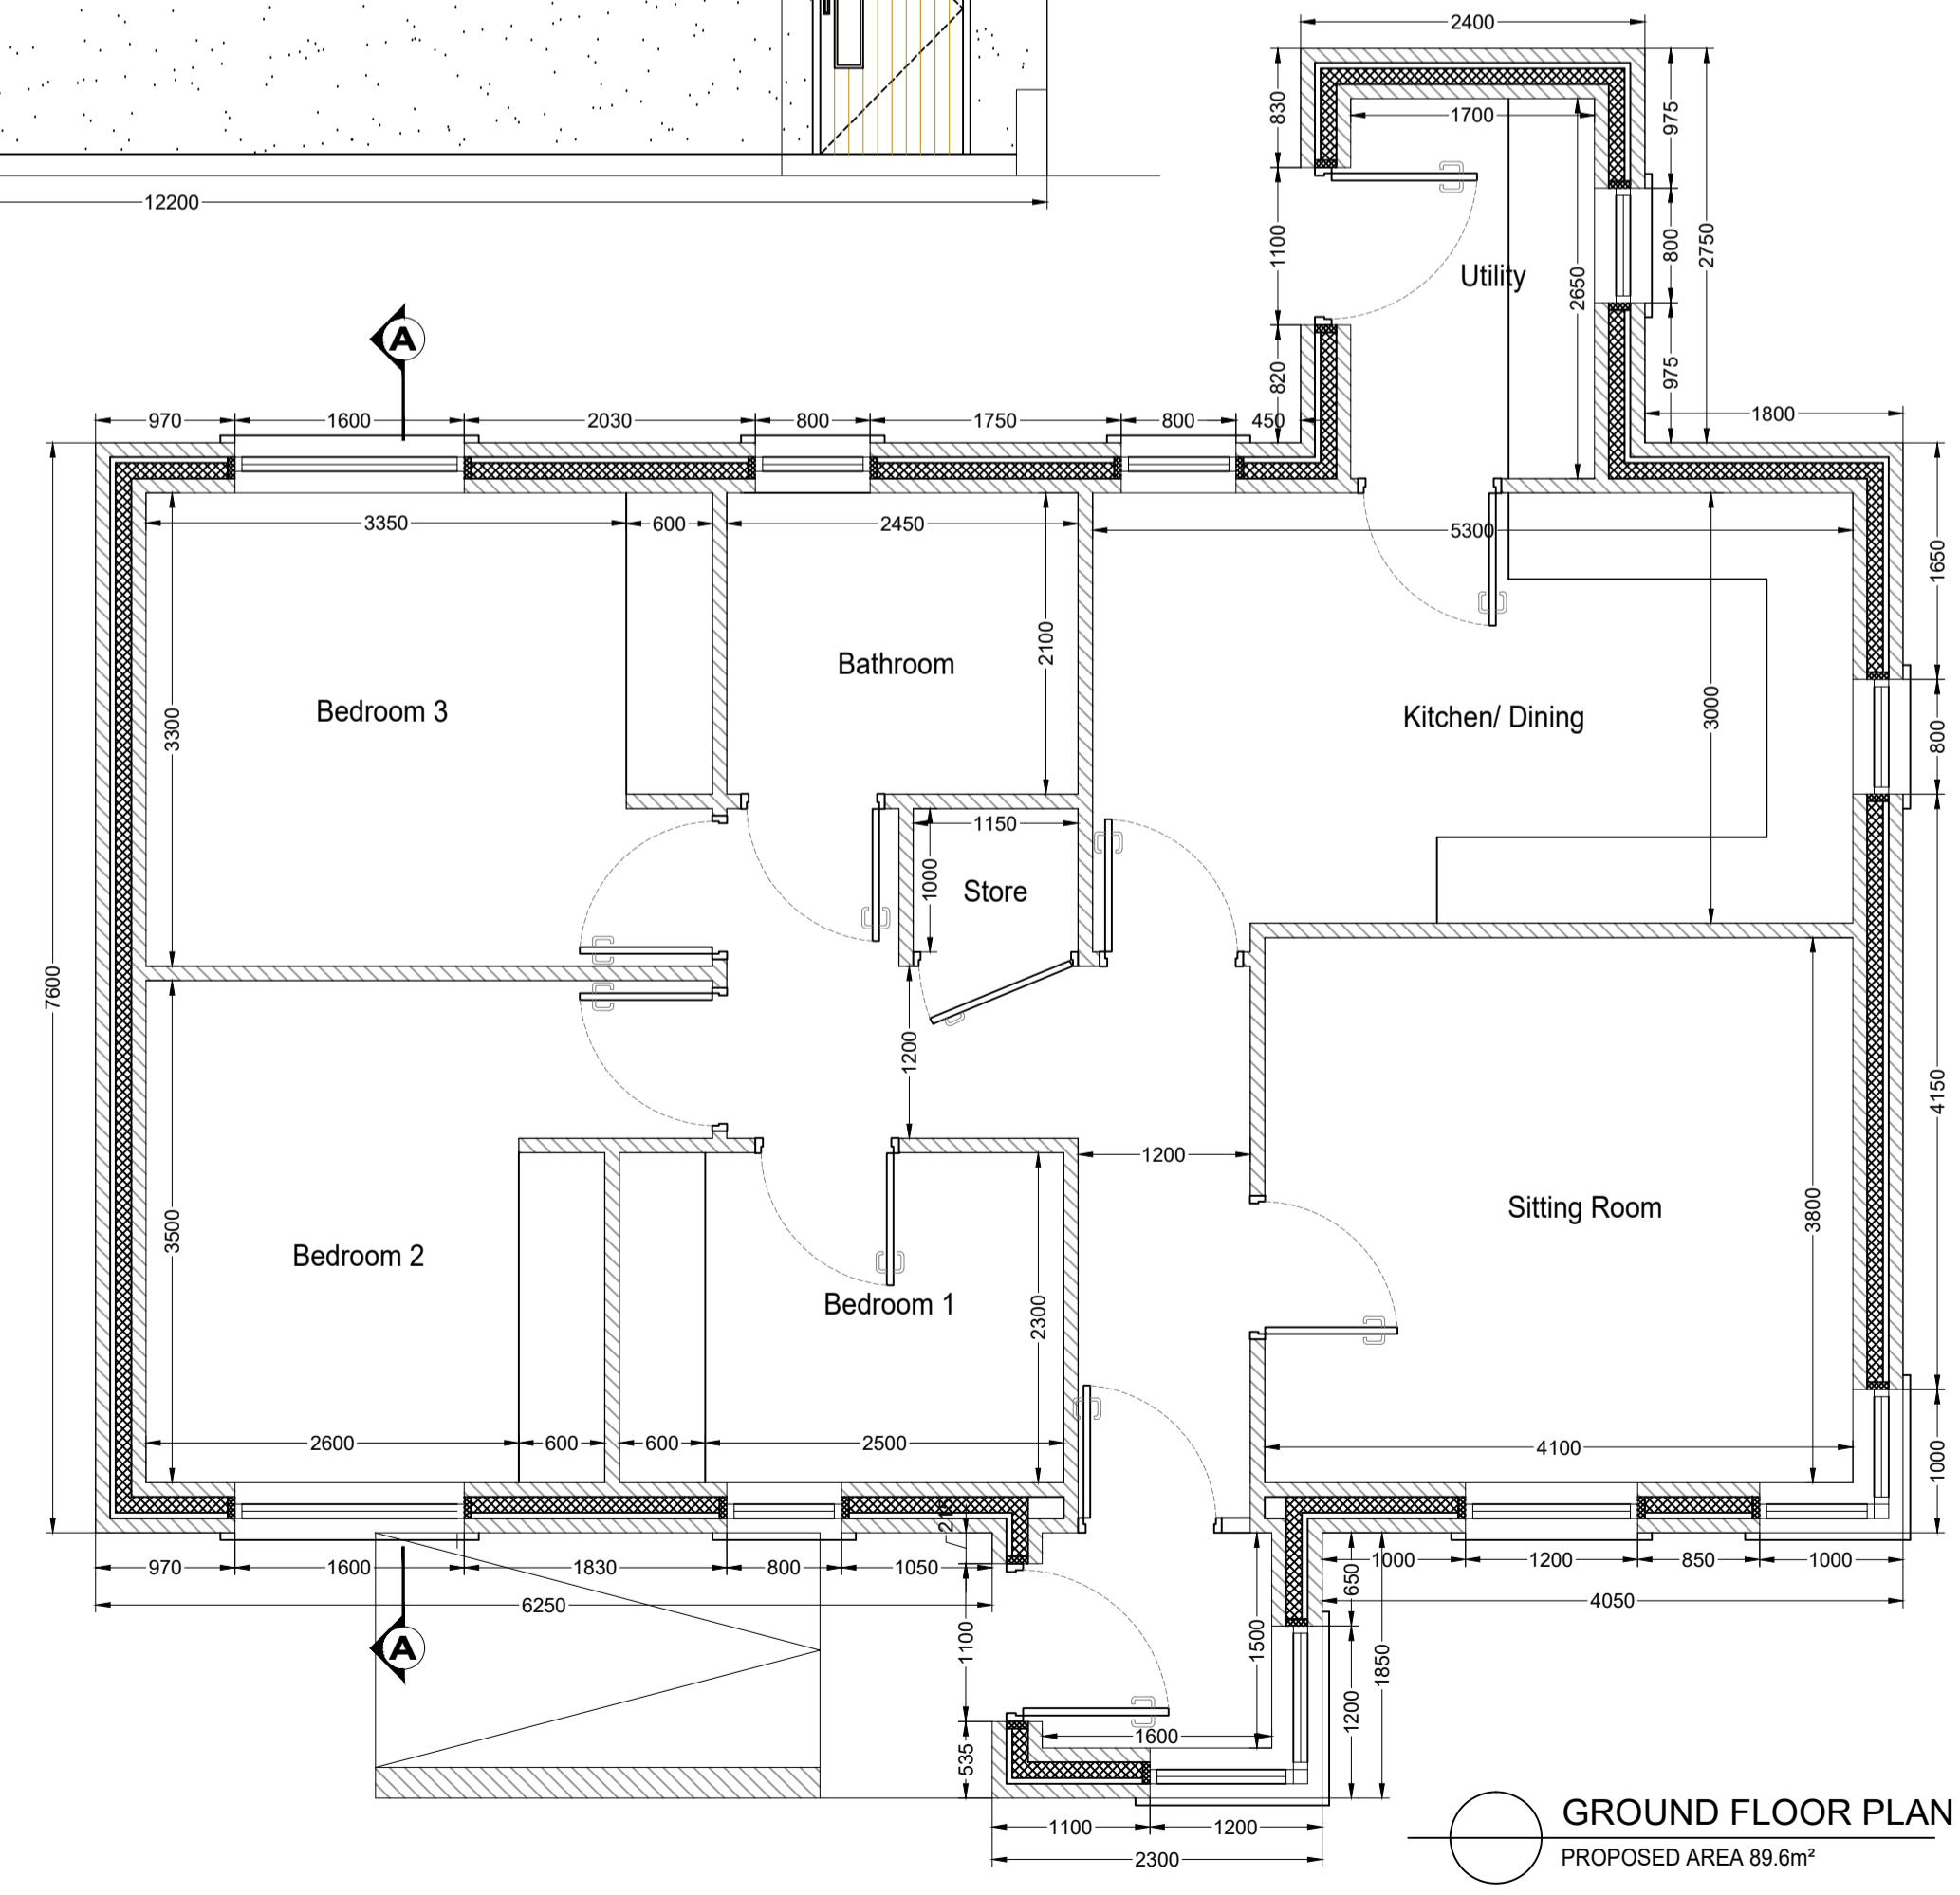

GROUND FLOOR PLAN
PROPOSED AREA 89.6m²

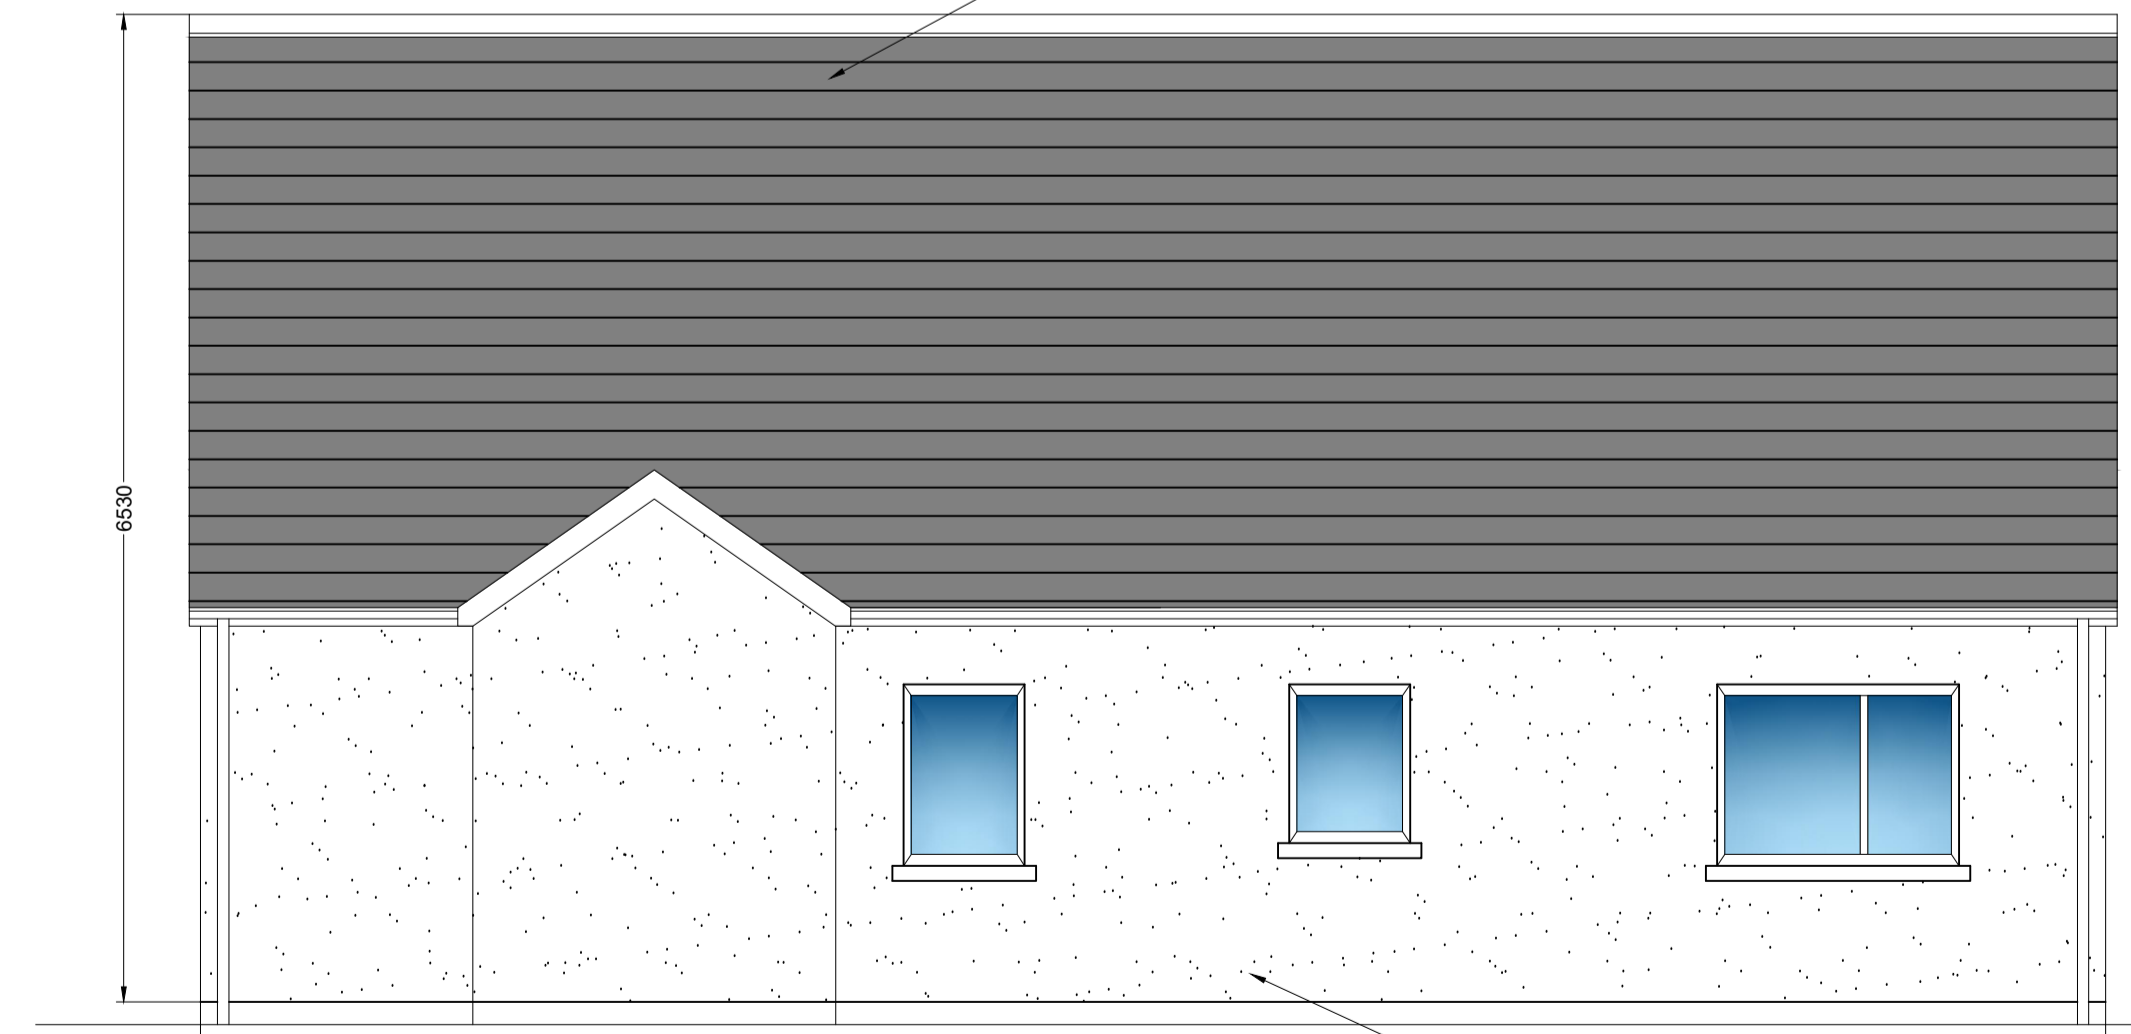

REAR ELEVATION

NOTES

- GENERAL NOTES:
1. FIGURED DIMENSIONS ONLY TO BE TAKEN FROM THIS DRAWING.
 2. ALL DRAWINGS TO BE CHECKED BY THE CONTRACTOR ON SITE.
 3. ENGINEER/EMPLOYERS REPRESENTATIVE, AS APPROPRIATE, TO BE INFORMED BY THE CONTRACTOR OF ANY DISCREPANCIES BEFORE ANY WORK COMMENCES.
 4. THE CONTRACTOR SHALL UNDERTAKE A THOROUGH CHECK FOR THE ACTUAL LOCATION OF ALL SERVICES/UTILITIES, ABOVE AND BELOW GROUND, BEFORE ANY WORK COMMENCES.
 5. ALL LEVELS SHOWN RELATE TO ORDNANCE SURVEY DATUM AT MALIN HEAD.
 6. REFER TO ARCHITECT'S DRAWINGS FOR ALL SETTING OUT DIMENSIONS, AND FOR WALL POSITIONS.
 7. REFER TO ARCHITECT'S AND M&E ENGINEER'S DRAWINGS FOR ALL RADON SUMP, UNDERGROUND SERVICES & OPENING IN FLOOR SLAB FOR SERVICES.

LEGEND



D.01	Issued for Discussion	BM	MF	16.09.24
rev.	modifications	by	chkd	date
Layout Ref.:				
file				

MFA CONSULTING ENGINEERS
 Block B, Innovation Quarter
 Ballina, Tone Street, Ballina,
 Co. Mayo F26 WY4X
 2nd Floor, Source Building,
 Harmony Hill, Co. Sligo F91 YVW7
 T: 096 56095
 087-7858700
 E: info@mfragroup.ie
 W: www.mfragroup.ie

No part of this document may be reproduced or transmitted in any form or stored in any retrieval system of any nature without the written permission of MFA Consulting Engineers as copyright holder except as agreed for use on the project for which the document was originally issued.

Client:

Comhairle Contae Dhún na nGall
 Donegal County Council

Project
PROPOSED DEVELOPMENT OF 1 NO. DOMESTIC DWELLING HOUSE & ASSOCIATED WORKS AT DUNAFF, CLONMANY, CO. DONEGAL.

Stage:
PLANNING

Title:
PROPOSED 3 BEDROOM FLOOR PLAN, ELEVATIONS & SECTION

Drawn: BM	Checked: M.F	Scale: 1:50 @ A1	Date 16.09.'24
Drawing No. 0300-MFA-S1-ZZ-DR-T-200-005			Revision D.01