




Proposed Ground Floor Plan

- One Bed Apartment Type 1 - 59m²
- One Bed Apartment Type 2 - 53m²
- Two Bed Apartment - 66m²

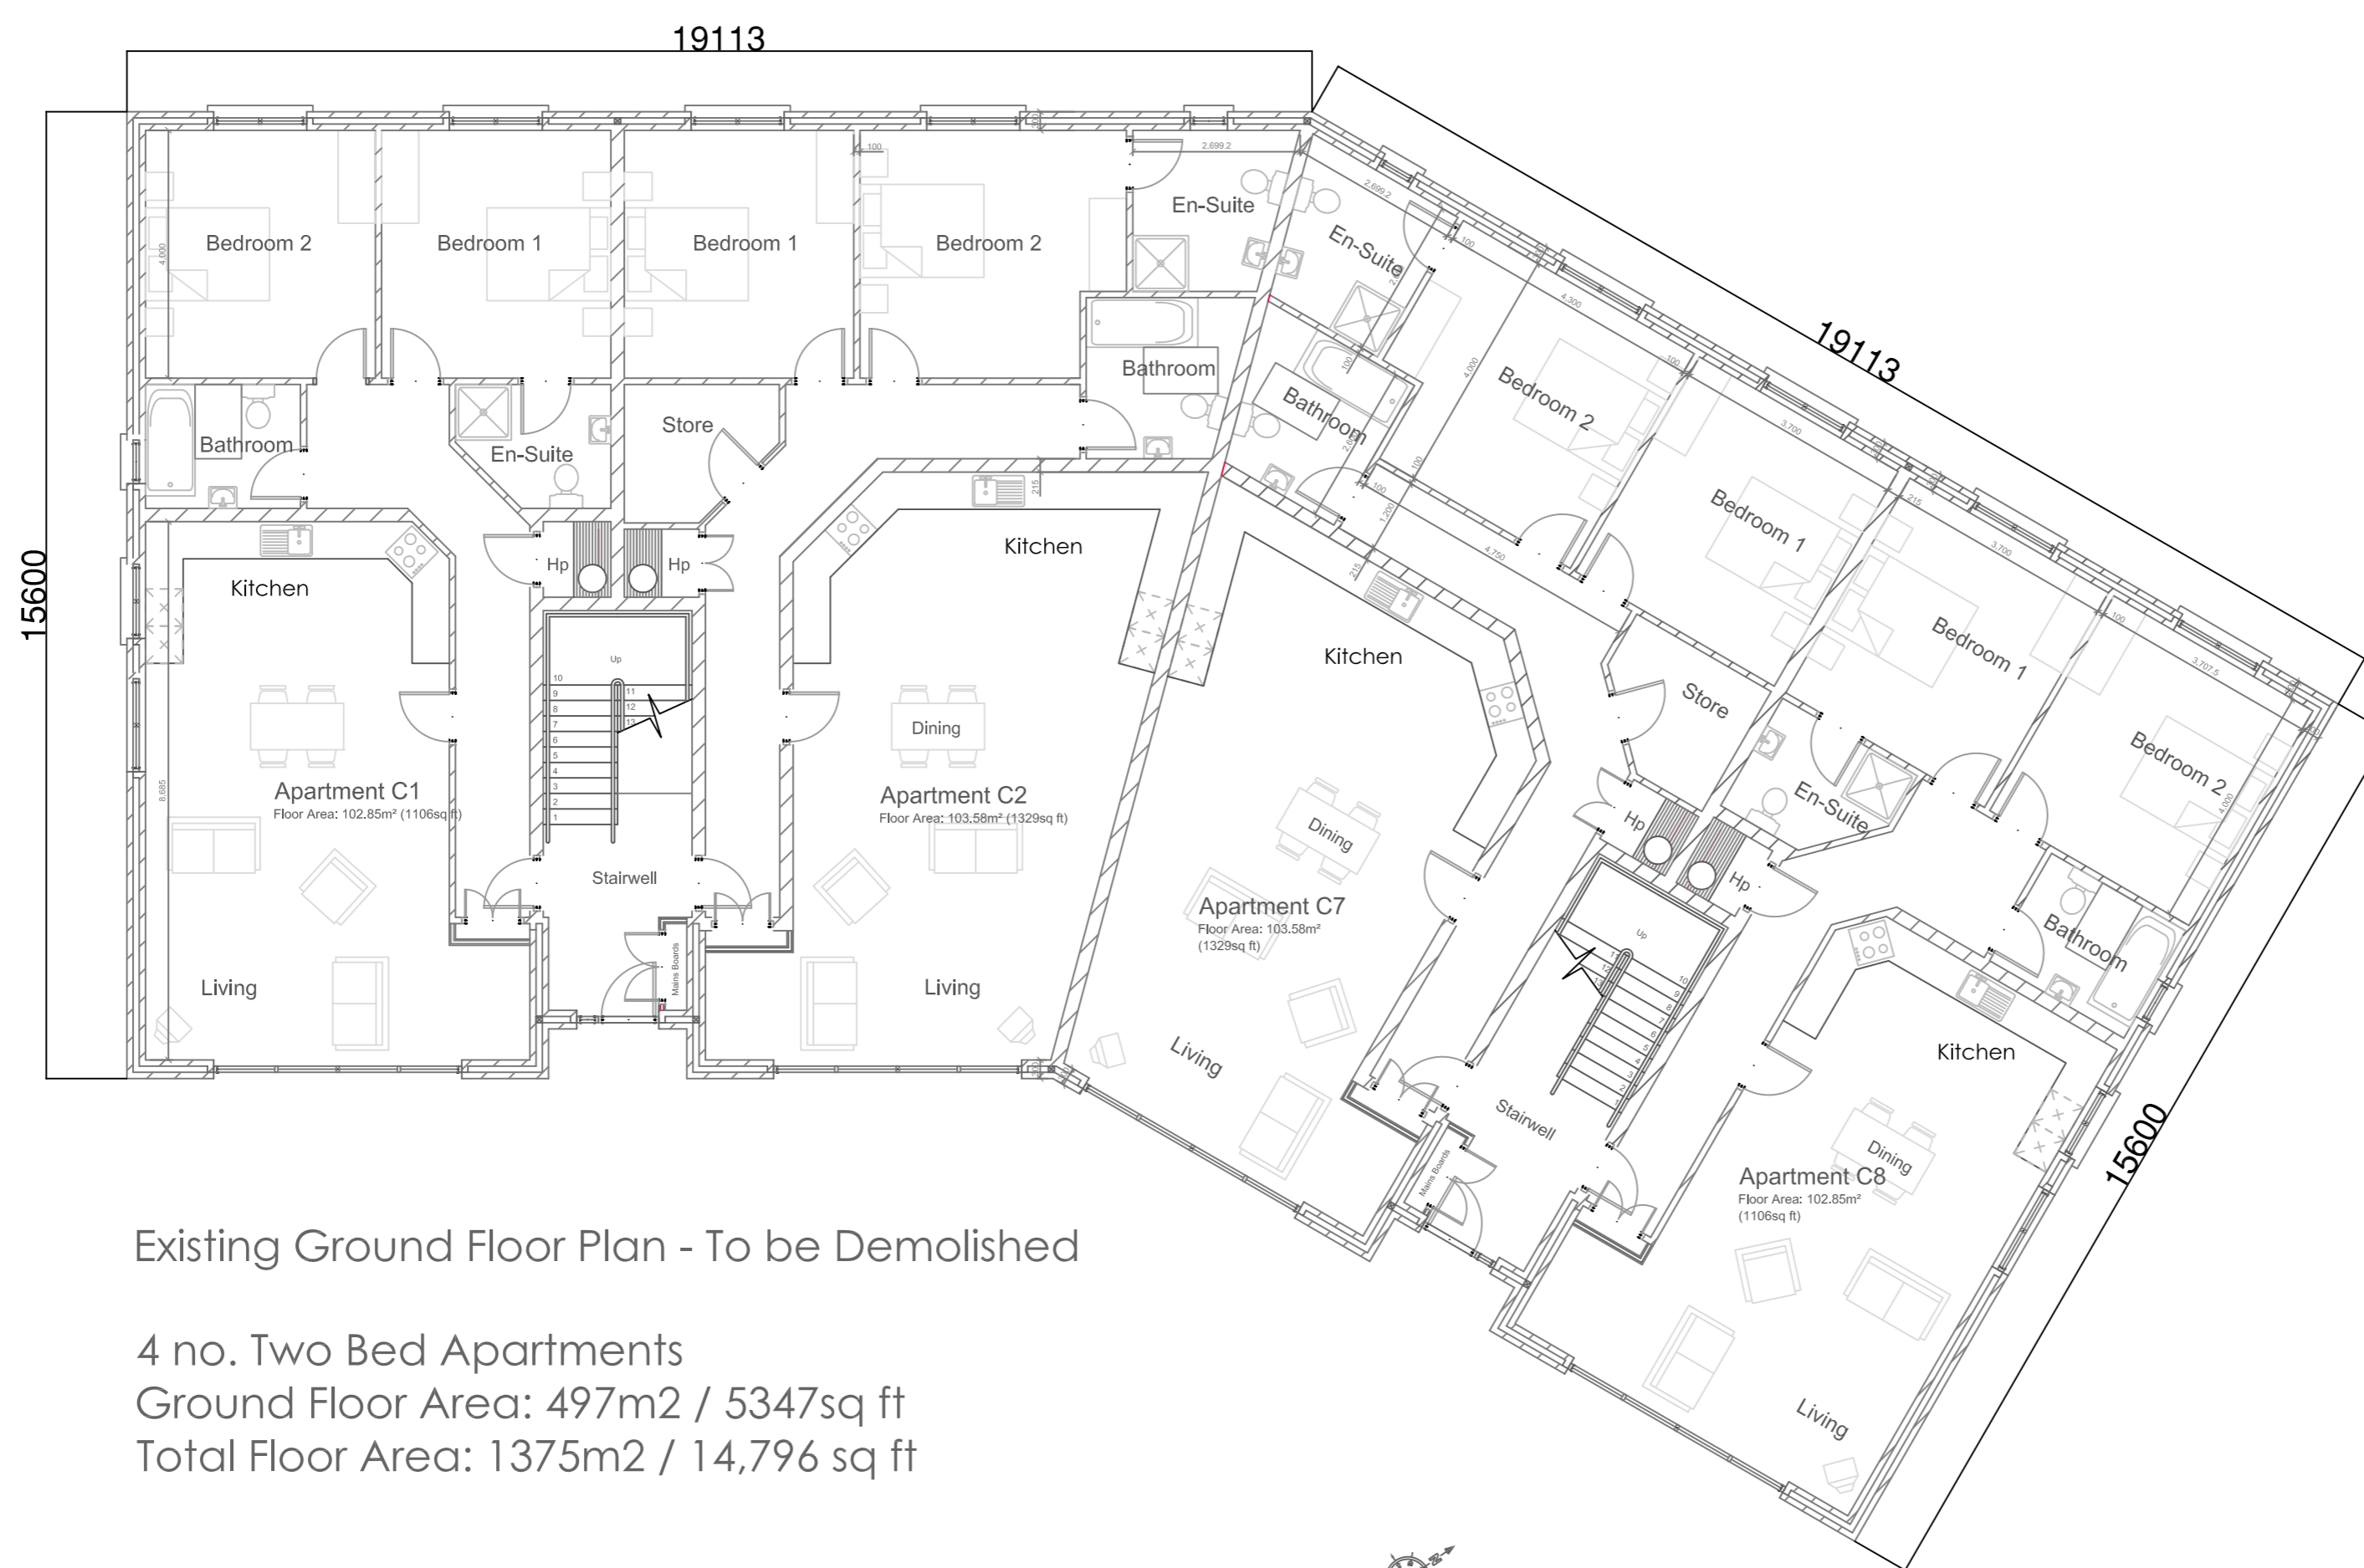

Existing Ground Floor Plan - To be Demolished

4 no. Two Bed Apartments
 Ground Floor Area: 497m² / 5347sq ft
 Total Floor Area: 1375m² / 14,796 sq ft

Revisions

0	29/07/24	Issued for Part 8 Compliance
Rev:	Date:	Details:

Donegal County Council
 Social Housing Remediation Project



DCC Tel: 074 91 53900 | DCC Fax: 074 91 72812

PART 8 - PLANNING

Project:
 Demolition & Re-Build of
 Nas Mor,
 Apartment Block C,
 Letterkenny,
 Co. Donegal

Drawing Title:
 Ground Floor Plans
 Proposed & Existing

Drawing No: P8-002

Date:	29.07.24	Scale:	1:100 @ A1
Drawn by:	MMG	Job No:	SHRP-NM