




Proposed First Floor Plan

- One Bed Apartment Type 1 - 59m<sup>2</sup>
- One Bed Apartment Type 2 - 53m<sup>2</sup>
- Two Bed Apartment - 66m<sup>2</sup>

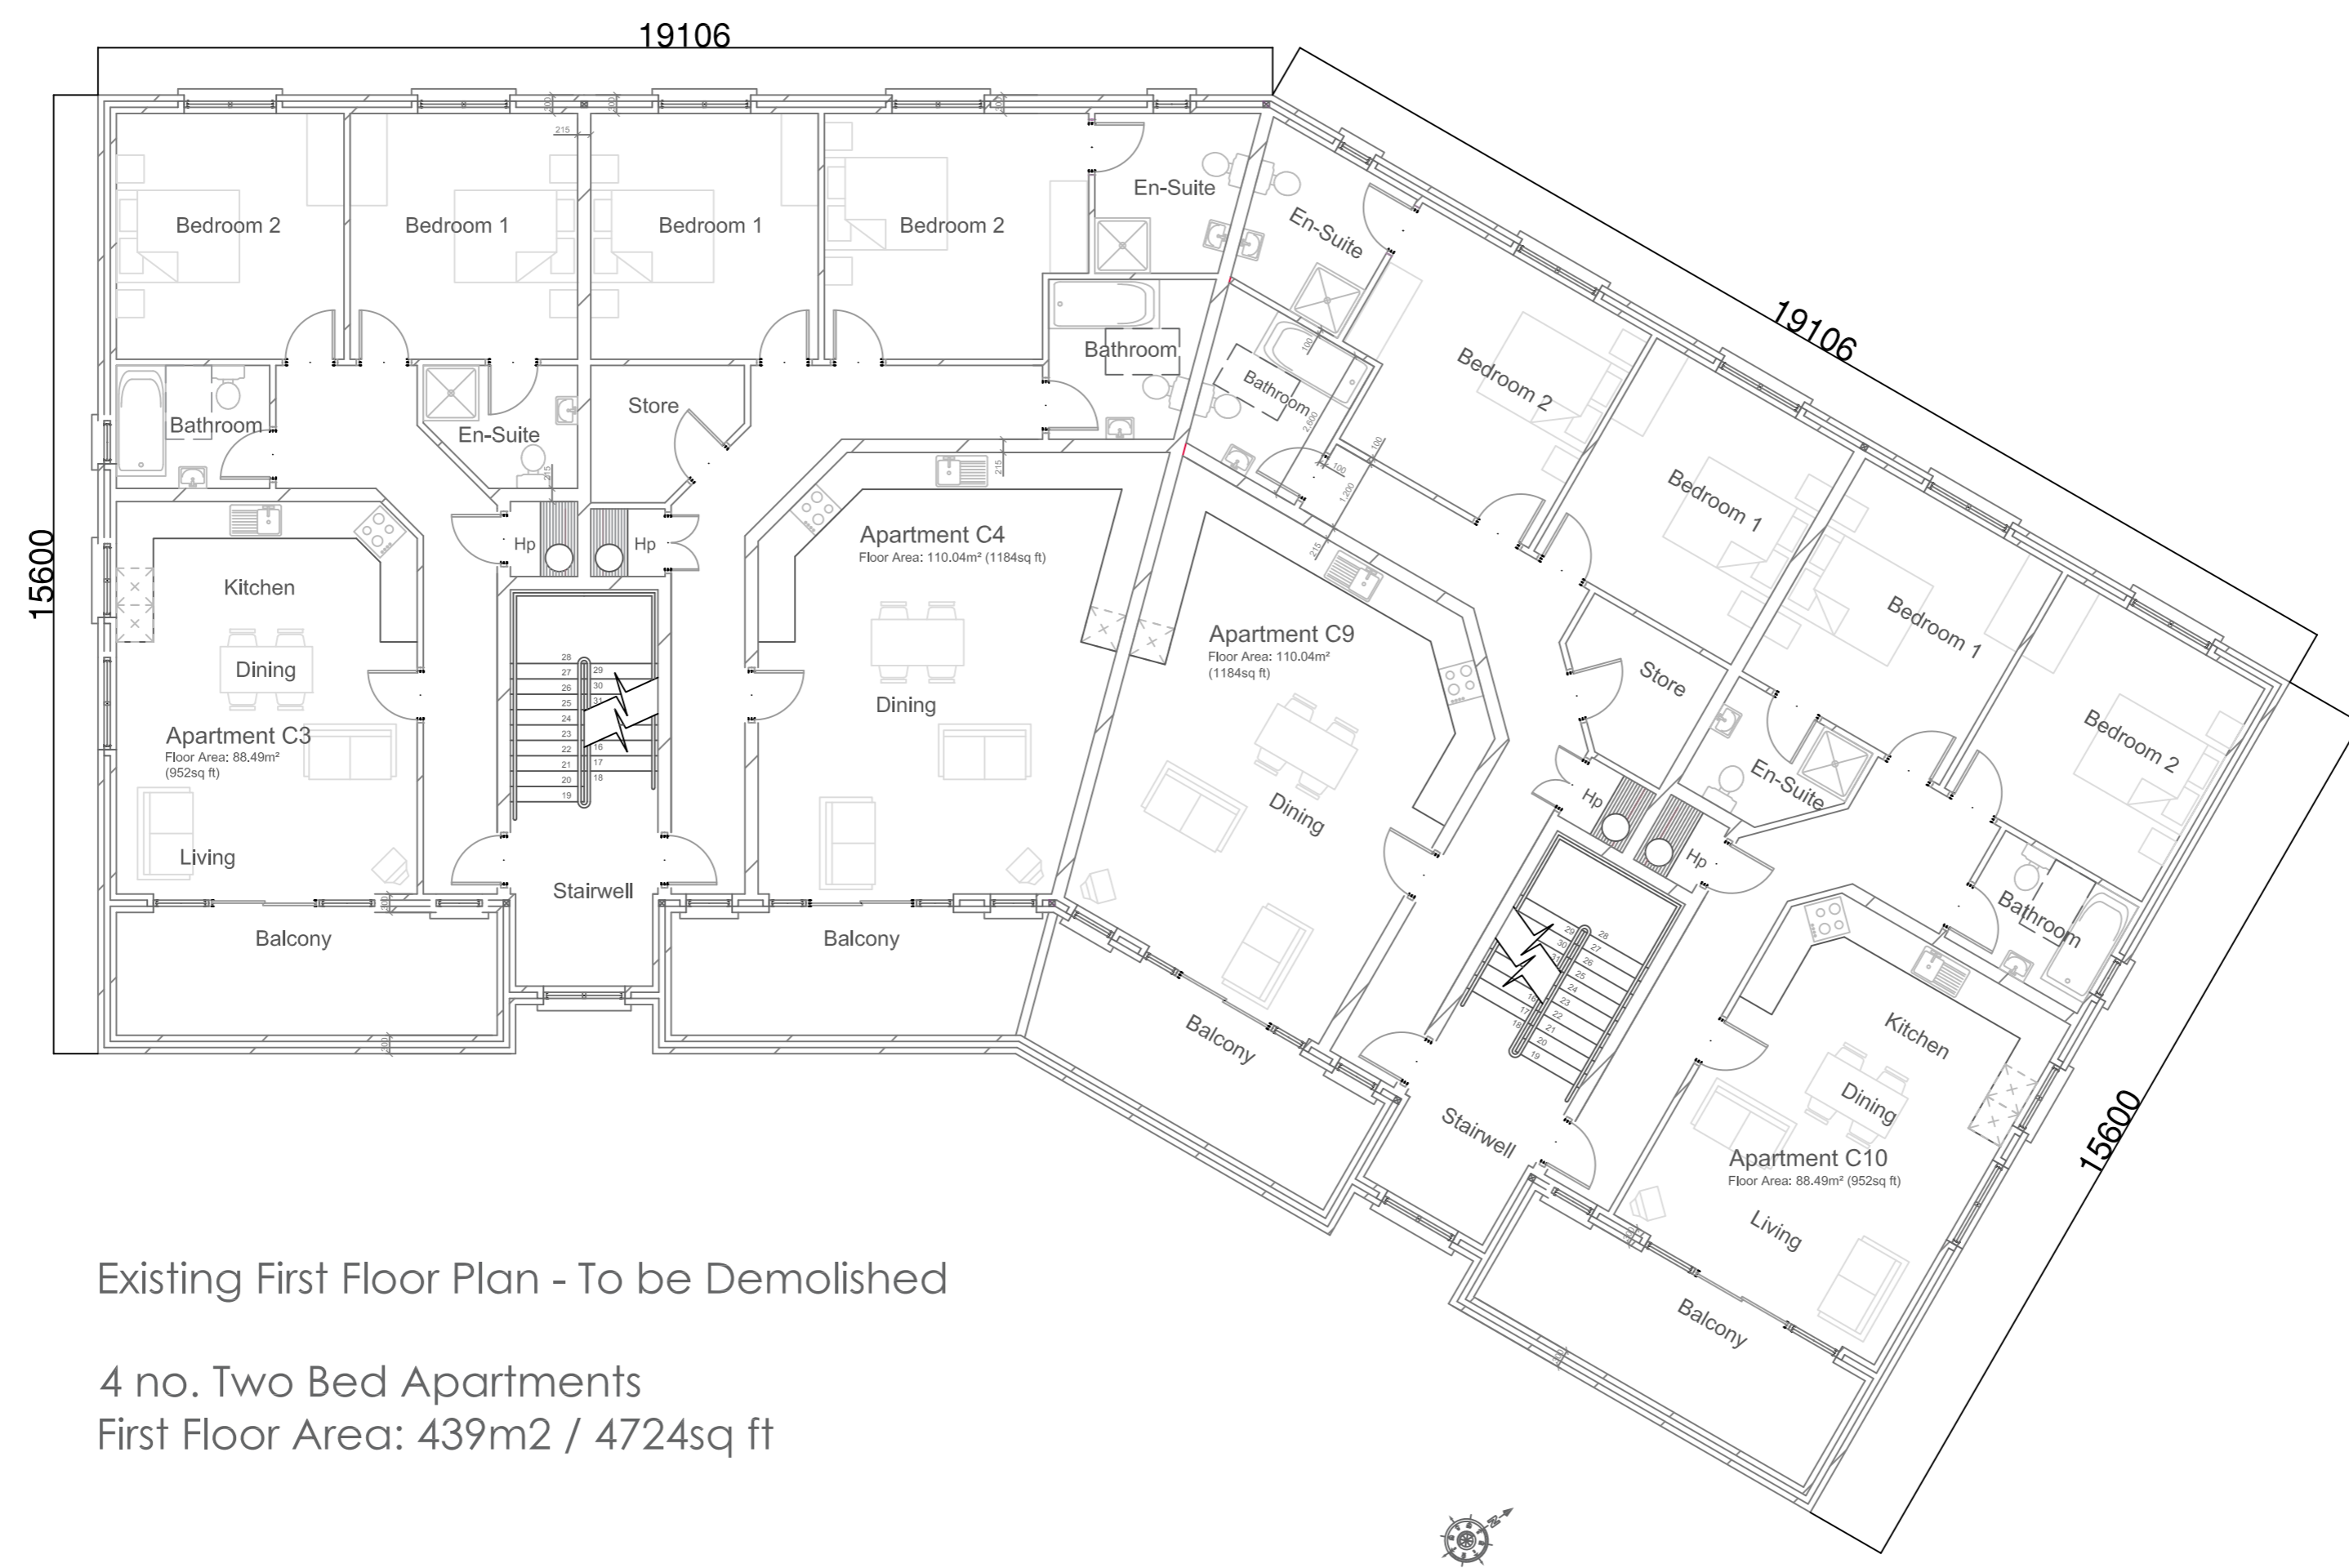

Existing First Floor Plan - To be Demolished

4 no. Two Bed Apartments  
 First Floor Area: 439m<sup>2</sup> / 4724sq ft

### Revisions

0	29/07/24	Issued for Part 8 Compliance
Rev:	Date:	Details:

**Donegal County Council**  
 Social Housing Remediation Project



DCC Tel: 074 91 53900 | DCC Fax: 074 91 72812

### PART 8 - PLANNING

**Project:**  
 Demolition & Re-Build of  
 Nas Mor,  
 Apartment Block C,  
 Letterkenny,  
 Co. Donegal

**Drawing Title:**  
 First Floor Plans  
 Proposed & Existing

**Drawing No:** P8-003

Date:	29.07.24	Scale:	1:100 @ A1
Drawn by:	MMG	Job No:	SHRP-NM