




Proposed Second Floor Plan

- One Bed Apartment Type 1 - 59m²
- One Bed Apartment Type 2 - 53m²
- Two Bed Apartment - 66m²

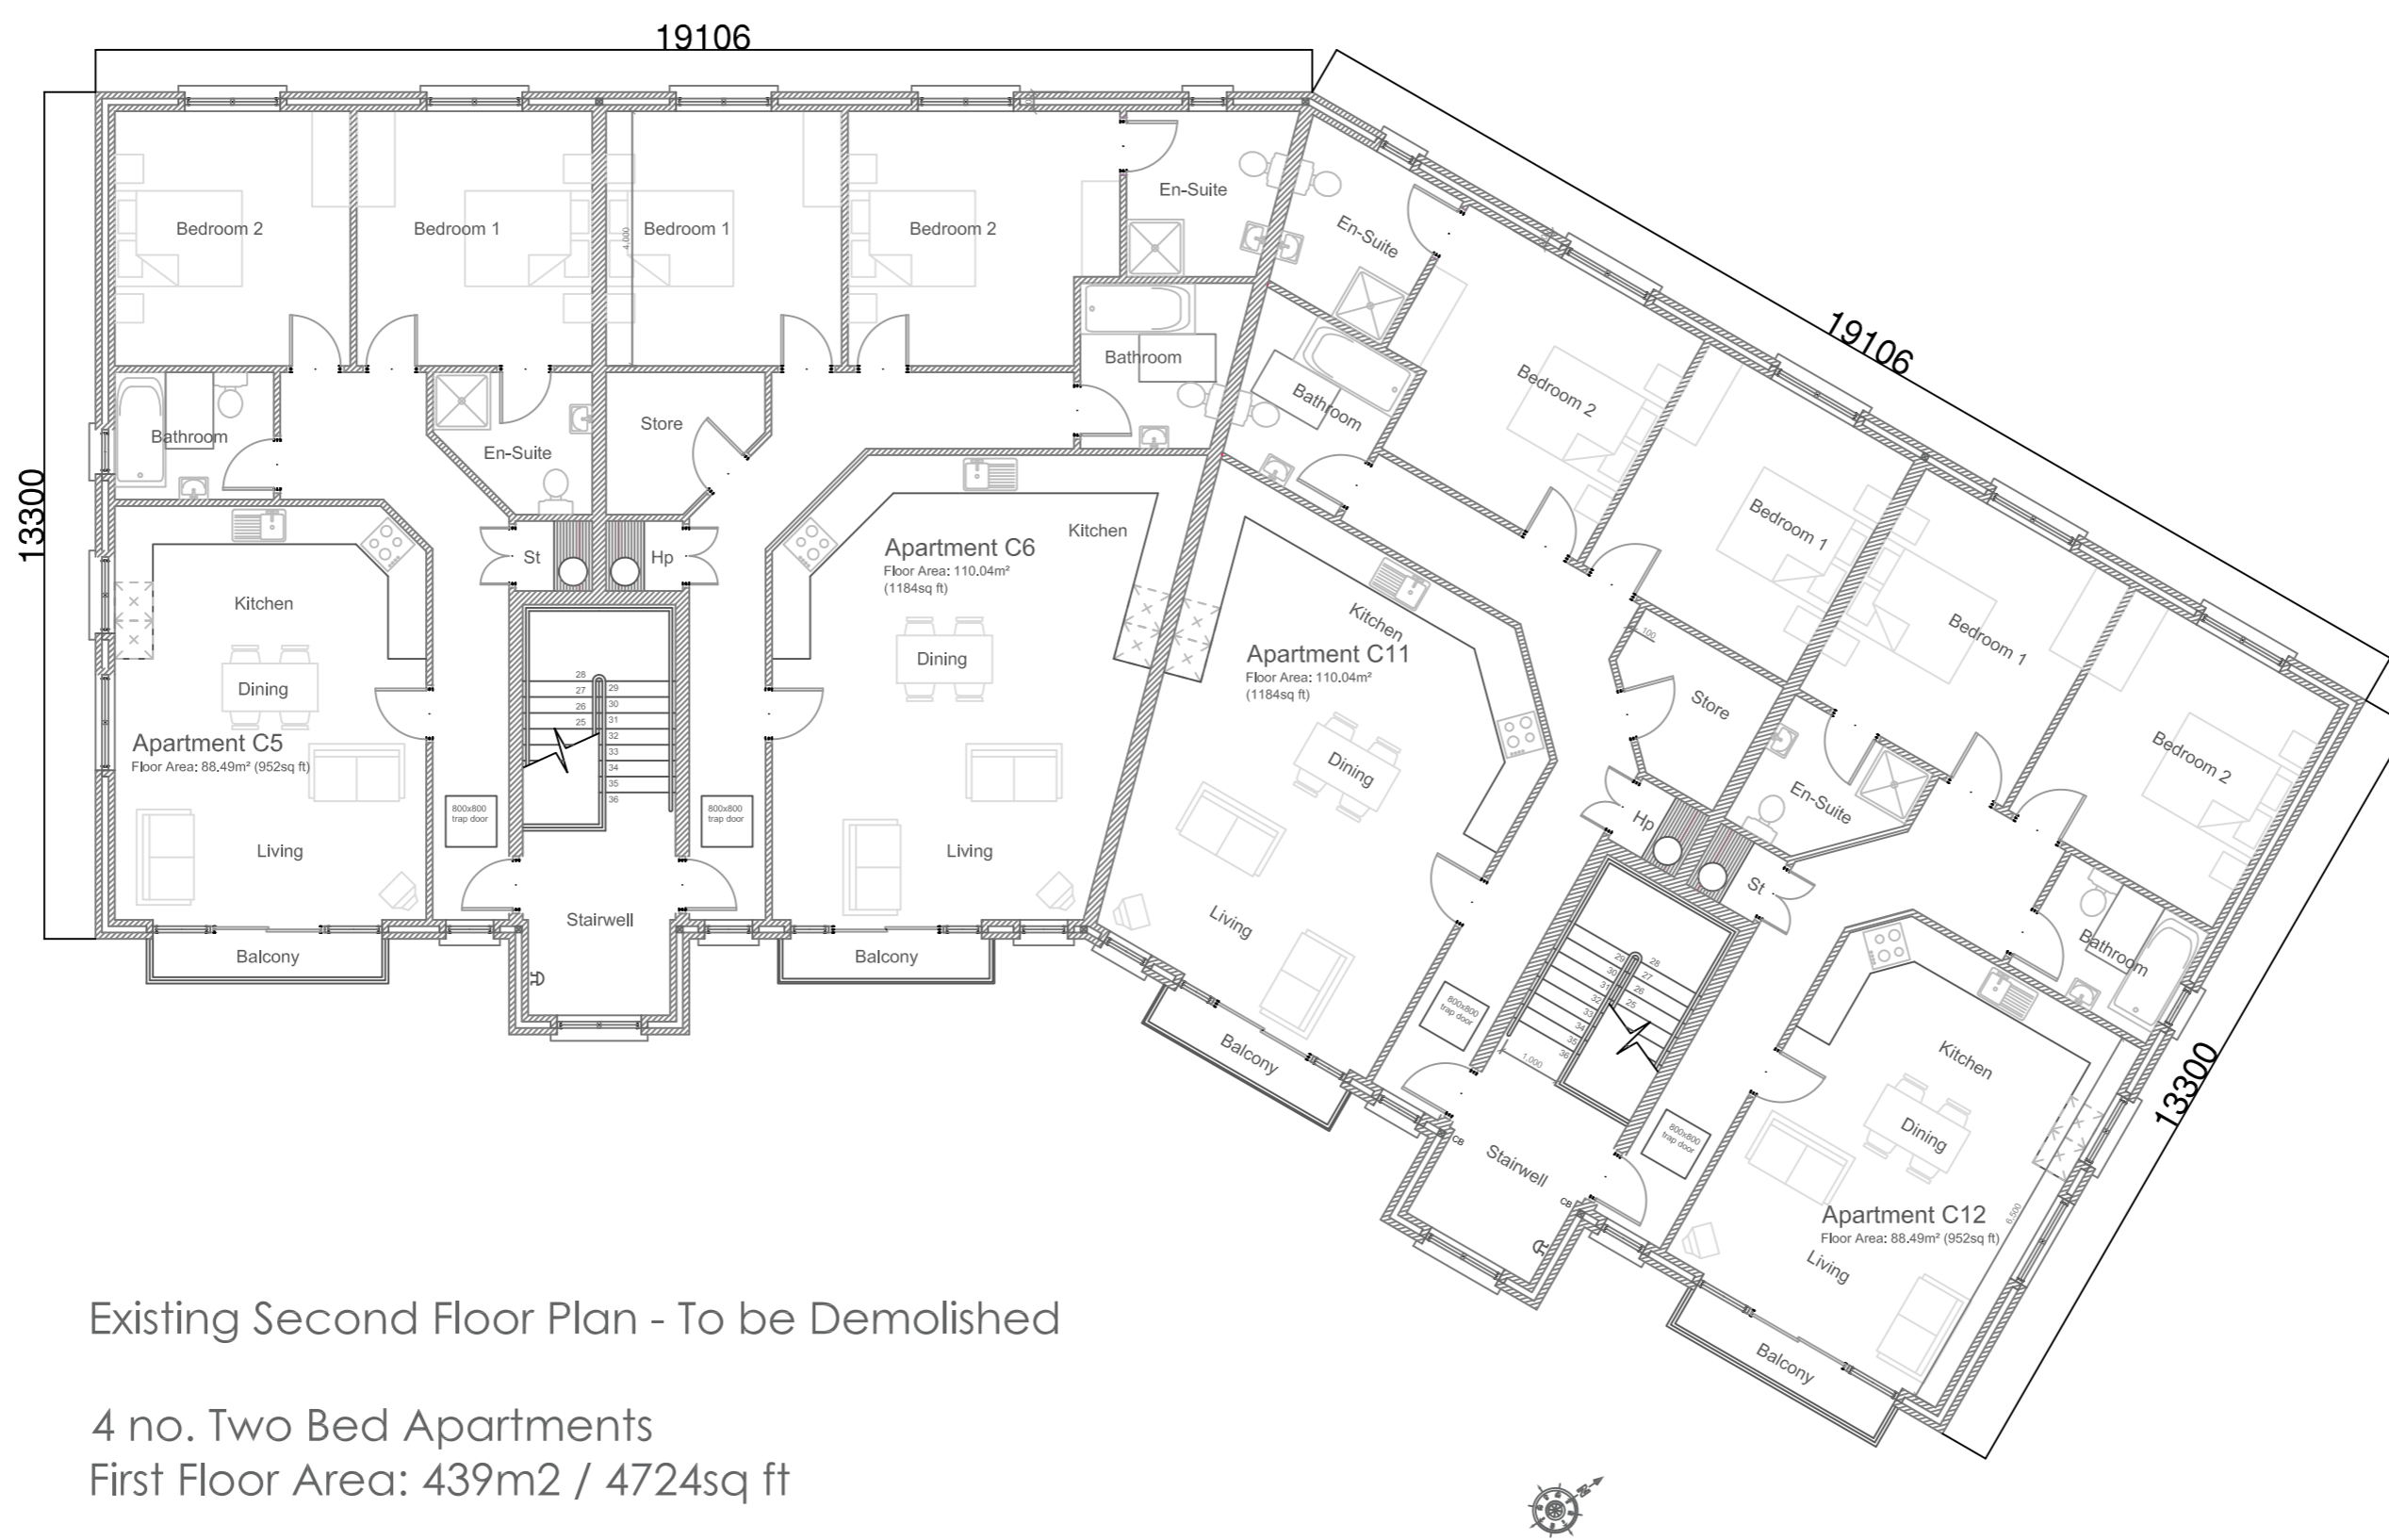

Existing Second Floor Plan - To be Demolished

4 no. Two Bed Apartments
First Floor Area: 439m² / 4724sq ft

Revisions

0	29/07/24	Issued for Part 8 Compliance
Rev:	Date:	Details:

Donegal County Council
Social Housing Remediation Project



DCC Tel: 074 91 53900 | DCC Fax: 074 91 72812

PART 8 - PLANNING

Project:
Demolition & Re-Build of
Nas Mor,
Apartment Block C,
Letterkenny,
Co. Donegal

Drawing Title:
Second Floor Plans
Proposed & Existing

Drawing No: P8-004

Date: 29.07.24	Scale: 1:100 @ A1
Drawn by: MMG	Job No: SHRP-NM