


Ground floor Plan. Scale 1:75 @ A1

LEGEND

Type 1 - 2 Bedroom / 4 Person Apartment Ground Floor	
Type 2 - 1 Bedroom / 2 Person Apartment Ground Floor	
Type 3 - 2 Bedroom / 4 Person Apartment First Floor	
Type 4 - 2 Bedroom / 4 Person Apartment First Floor	

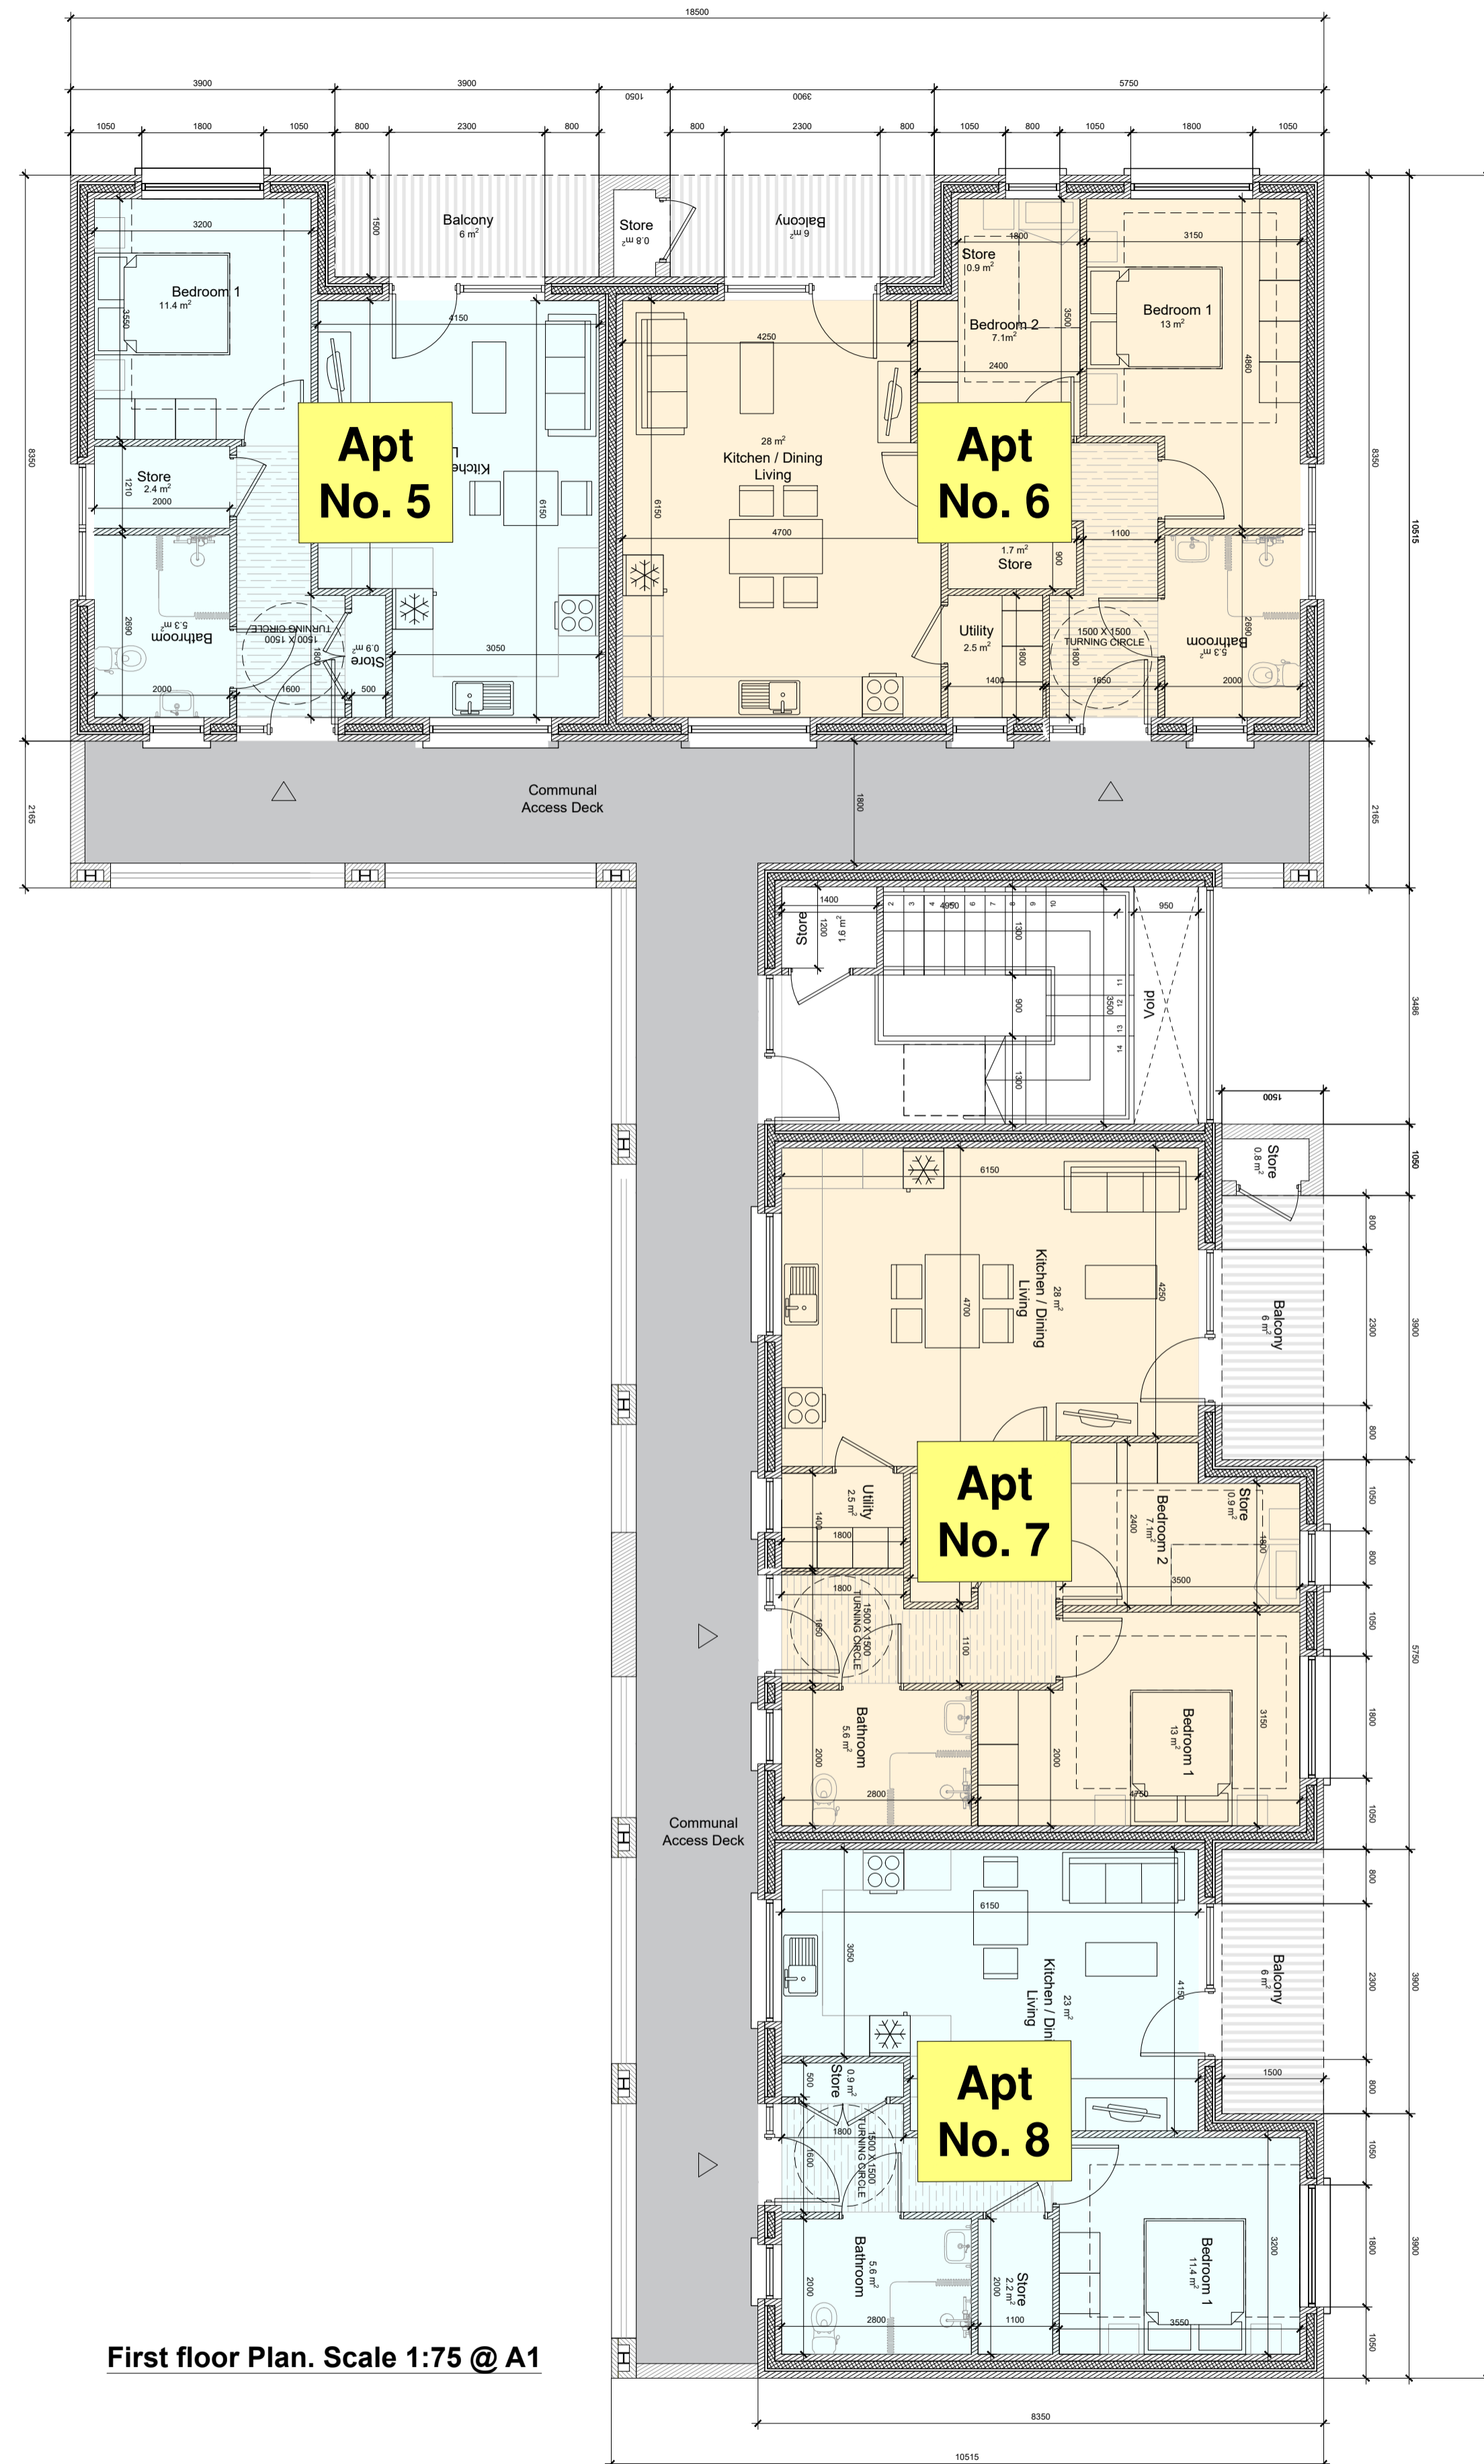

First floor Plan. Scale 1:75 @ A1

NOTES

ARCHITECTS OFFICE
HOUSING, CORPORATE & CULTURAL SERVICES
THREE RIVERS CENTRE, LIFFORD, CO. DONEGAL
TEL. (074)91 53900 - FAX. (074)91 72812
WEB. www.donegalcoco.ie
EMAIL. info@donegalcoco.ie

REVISION DATE DESCRIPTION BY

DRAWING
PLANS

SCALE 1:75@A1 DRAWN EH CHECKED EH DATE Nov 2023

PROJECT NO. HCS 11-22 DRAWING NO. P8 - 04 REVISION 00

Do not scale this drawing. All dimensions in millimetres. Written dimensions to be checked on site. Electronic issue to be confirmed by paper copy only.

PROJECT NAME & LOCATION
**OLD FIRE STATION,
STRANORLAR, CO. DONEGAL**

DRAWING STATUS
Part 8 Planning

