



Proposed Ground Floor Plan
 Area 47.5m²
 Total Floor Area 92.2m²
 Scale 1:50

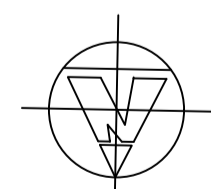


Proposed First Floor Plan
 Area 45m²
 Scale 1:50




Units 01 - 02
FFL 82.25

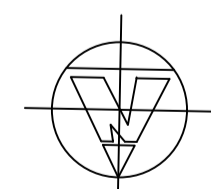

Units 03 - 04
FFL 81.50

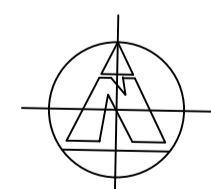

Units 05 - 06
FFL 80.50

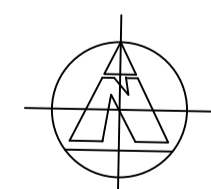

Units 07 - 08
FFL 81.50


NOTES

ARCHITECTS OFFICE
 HOUSING, CORPORATE & CULTURAL SERVICES
 THREE RIVERS CENTRE, LIFFORD, CO. DONEGAL
 TEL..(074)91 53900 - FAX..(074)91 72812
 WEB.. www.donegalcoco.ie
 EMAIL.. info@donegalcoco.ie


Part 8 Design




Proposed Front Elevation
 Scale 1:100

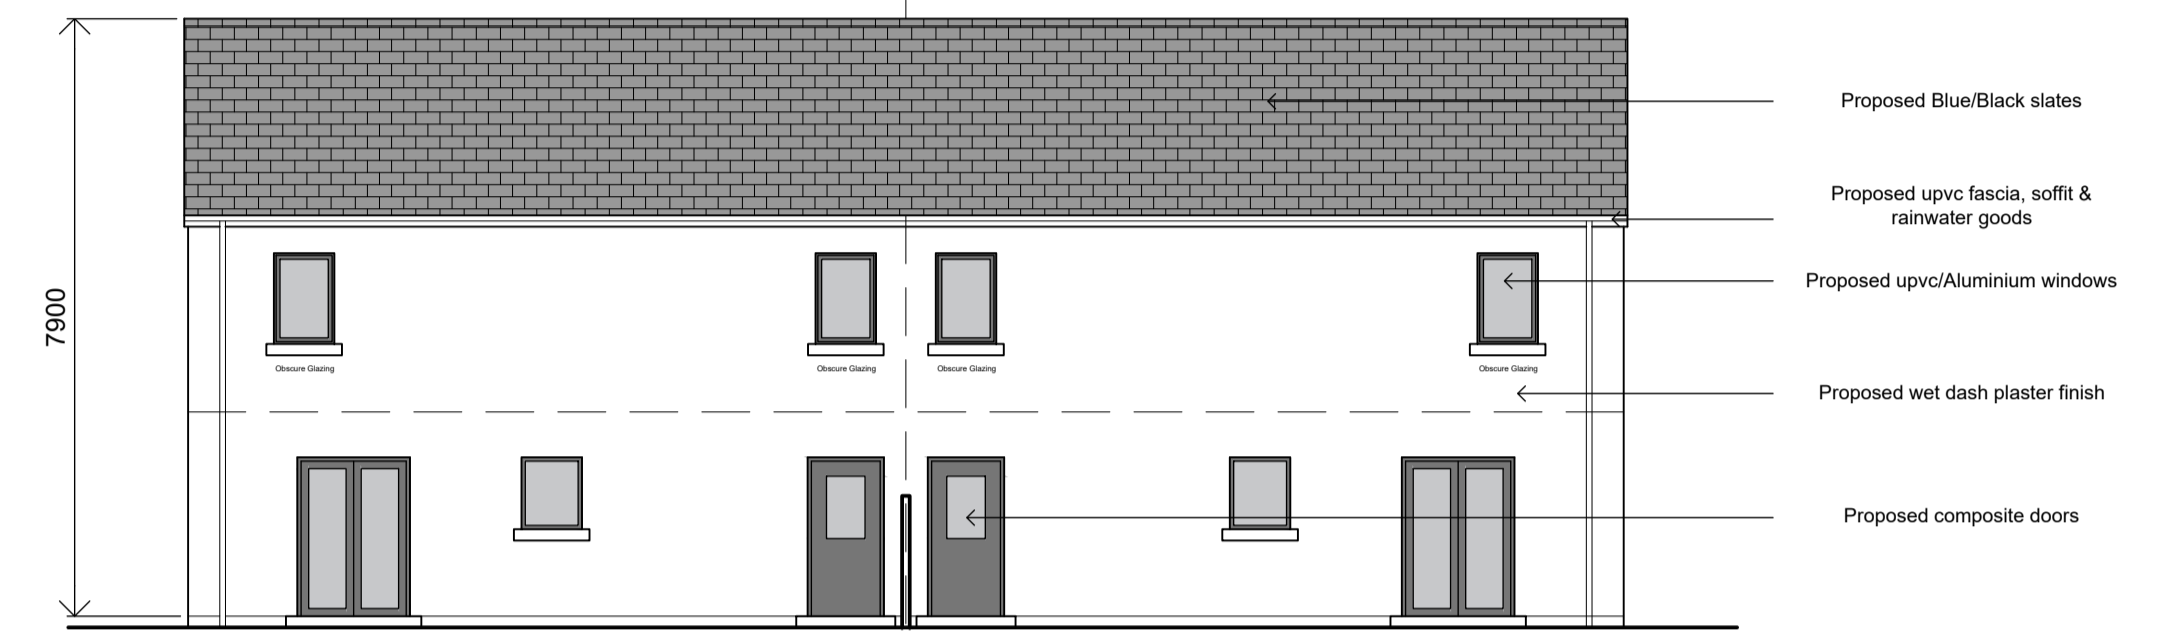


Proposed Rear Elevation
 Scale 1:100

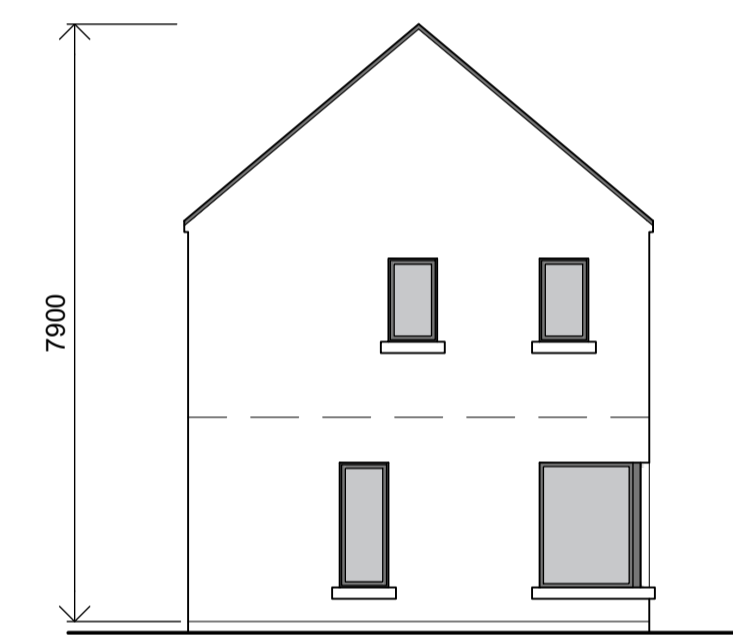

Proposed Side A Elevation
 Scale 1:100

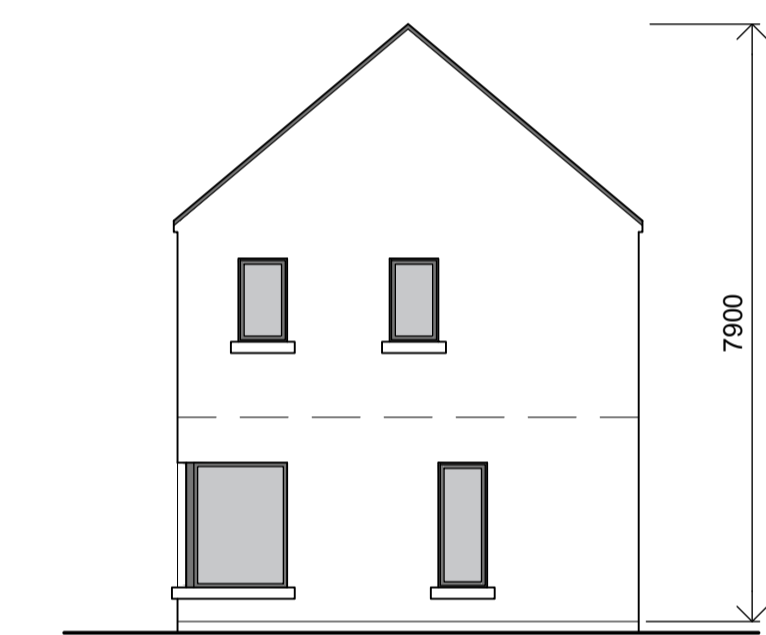

Proposed Side B Elevation
 Scale 1:100

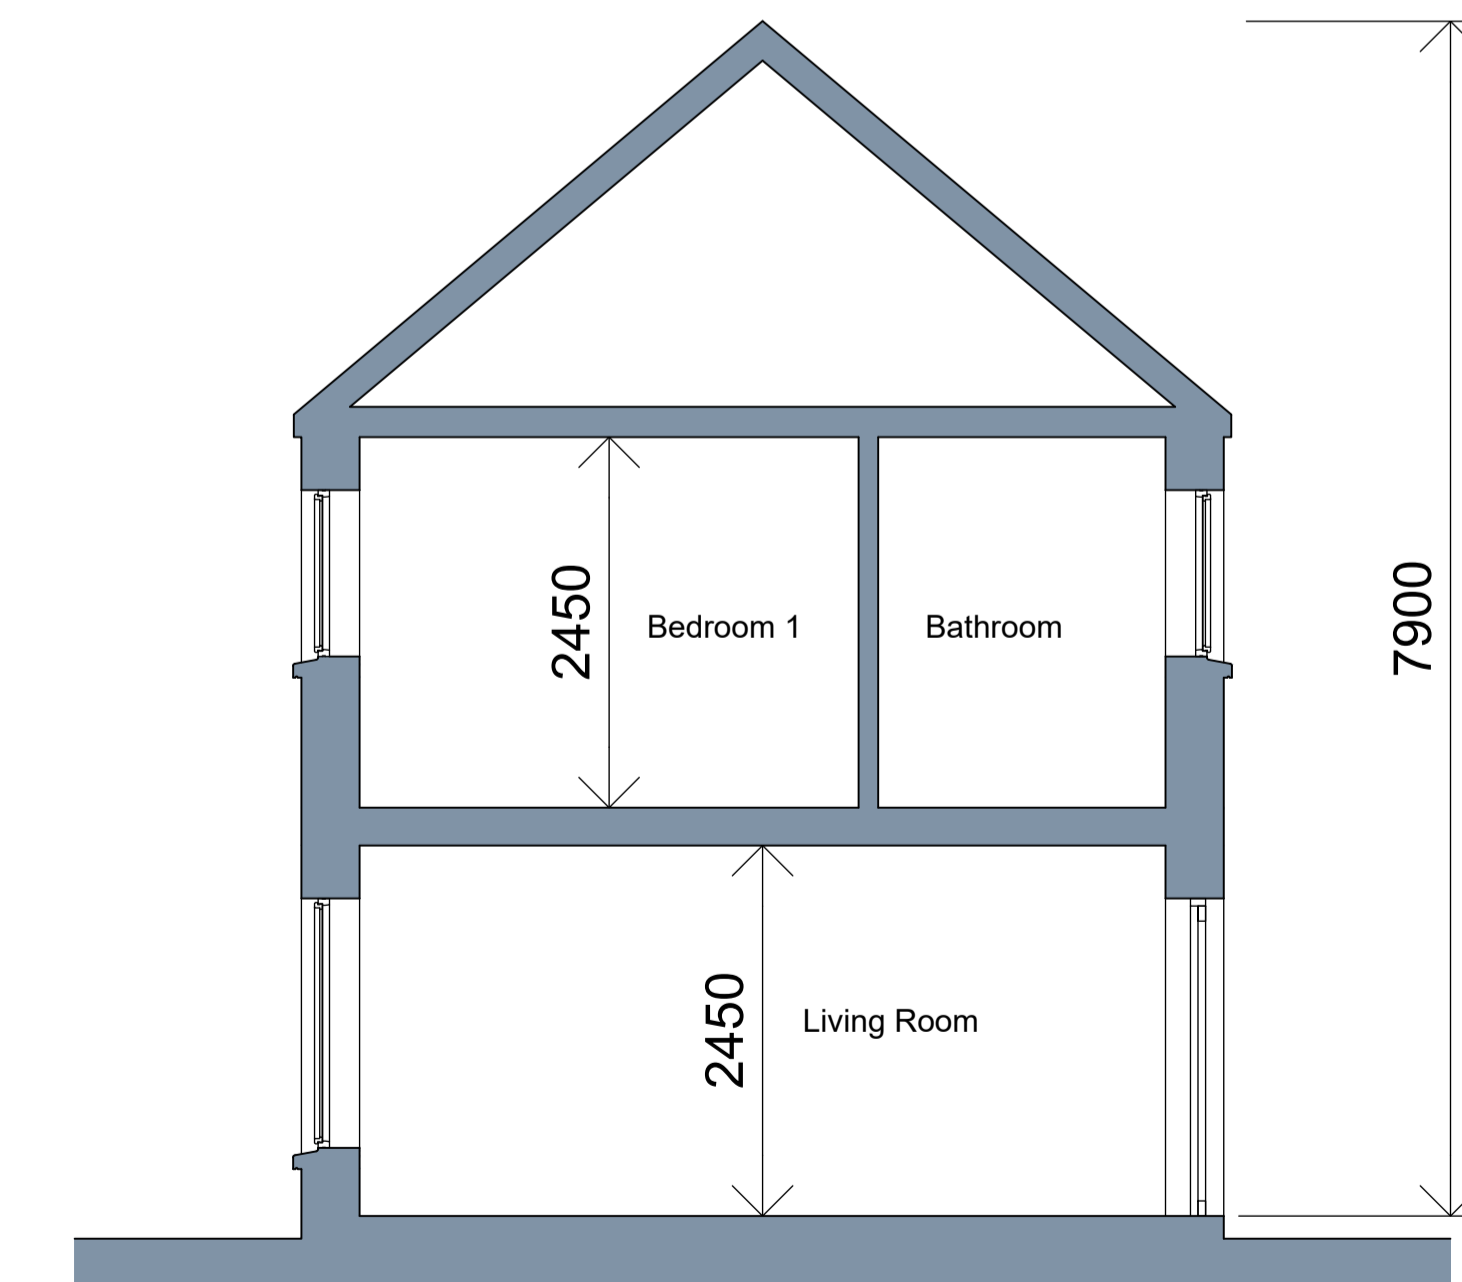

Proposed Section A-A
 Scale 1:50

REVISION	DATE	DESCRIPTION	BY
-	-	-	-
-	-	-	-
-	-	-	-
-	-	-	-
-	-	-	-
-	-	-	-

DRAWING
Proposed Plans, Elevations & Section HT11a
 SCALE 1:100@A1 DRAWN PML CHECKED EH DATE November 2023
 PROJECT NO. DRAWING NO. REVISION
HCI 0622 ST1-01 C

PROJECT NAME & LOCATION
Carn Road Gleneely Co. Donegal
 DRAWING STATUS
Part 8 Design



Do not scale this drawing. All dimensions in millimetres. Written dimensions to be checked on site. Electronic issue to be confirmed by paper copy only.