




**MAINLINE PLAN**  
 A1 SCALE 1:2000  
 A3 SCALE 1:4000

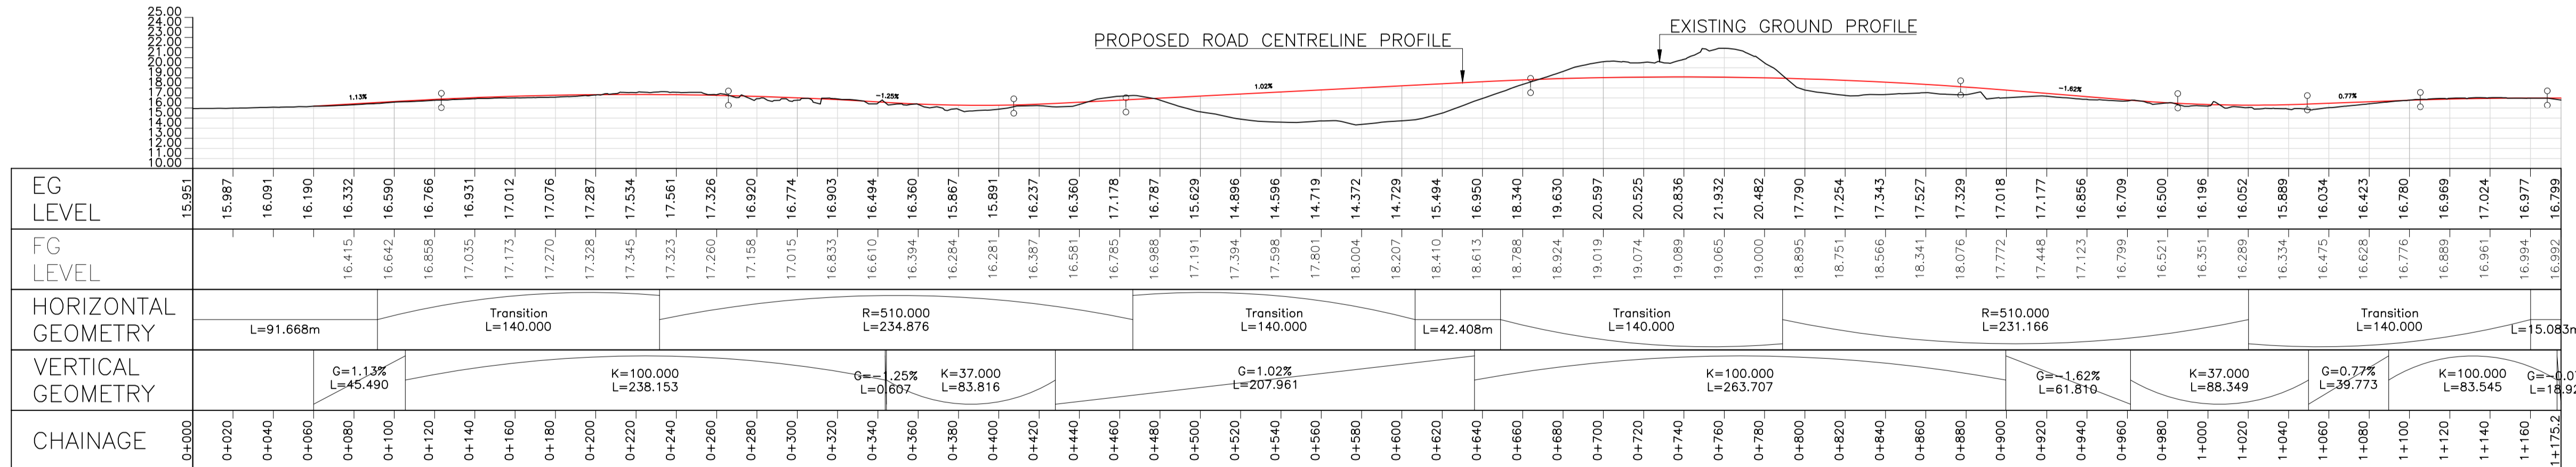

**MAINLINE PROFILE**  
 A1 SCALE H 1:2000, V 1:400  
 A3 SCALE H 1:4000, V 1:800



No.	Revision	Date	By	Chkd	App'd
P01	PLAN AND PROFILE UPDATED	22/11/2023	AC	JA	SMG



Arena House, Arena Road, Sandyford, Dublin 18, Ireland  
 t +353 (0) 1 294 0800  
 f +353 (0) 1 294 0820  
 www.rod.ie

Drawn	Designed	Checked	Approved	Suitability Code - Description
AC	JA	JB	SMG	S0 - Work In Progress

Project Stage		Route Selection	
Project Title		N15 CORCAM BENDS ROAD SCHEME	
Drawing Title		Stage 2 Option B Plan and Profile	
Project Number	Originator	Volume	Location
N15CB	ROD	HML	SW_AE
Type	Role	Number	
DR	CH	20111	
Scale (A1)	AS SHOWN	Date	APRIL 2023
Job No.	22.168	Rev.	P01