



Do not scale from drawings. All discrepancies to be reported to the architect immediately. All dimensions to be verified by contractor on site prior to any works.

NOTES

Scale 1:1000

Centre Point Co-Ordinates
X,Y = 634333.3644,931596.3787

Map Series | Map Sheets

1:1,000 | 0126-09
1:1,000 | 0126-14
1:2,500 | 0126-B
1:2,500 | 0126-D



REVISIONS:

Rev. No.	Description	Rev. Date	Drawn	Checked
1	Planning Issue	29.09.23	NQ	MF

ISSUED FOR: Planning

KENNEDY FITZGERALD ARCHITECTS LLP

4a Dill House
Castlereagh Business Park
478 Castlereagh Road
Belfast BT5 6BQ
[T] 028 9066 1632

[E] info@kennedyfitzgerald.com [W] www.kennedyfitzgerald.com

PROJECT NO: 4088

PROJECT TITLE: Buncrana Leisure Centre

DRAWING TITLE: Site Location Plan

DATE: 29.09.23 **CLIENT:** DCC


DRAWN BY: NQ **CHECKED BY:** MF **SCALE:** 1 : 1000 **SIZE:** A1

All rights reserved. All drawings and written material herein constitute original and unpublished work of the architect and may not be duplicated, used or disclosed without written consent of the architect.

DRAWING NUMBER: 4088- KFA- ZZ- ZZ- M3- A- 00001 **REV NO:** 1

Do not scale from drawings. All discrepancies to be reported to the architect immediately. All dimensions to be verified by contractor on site prior to any works.

NOTES

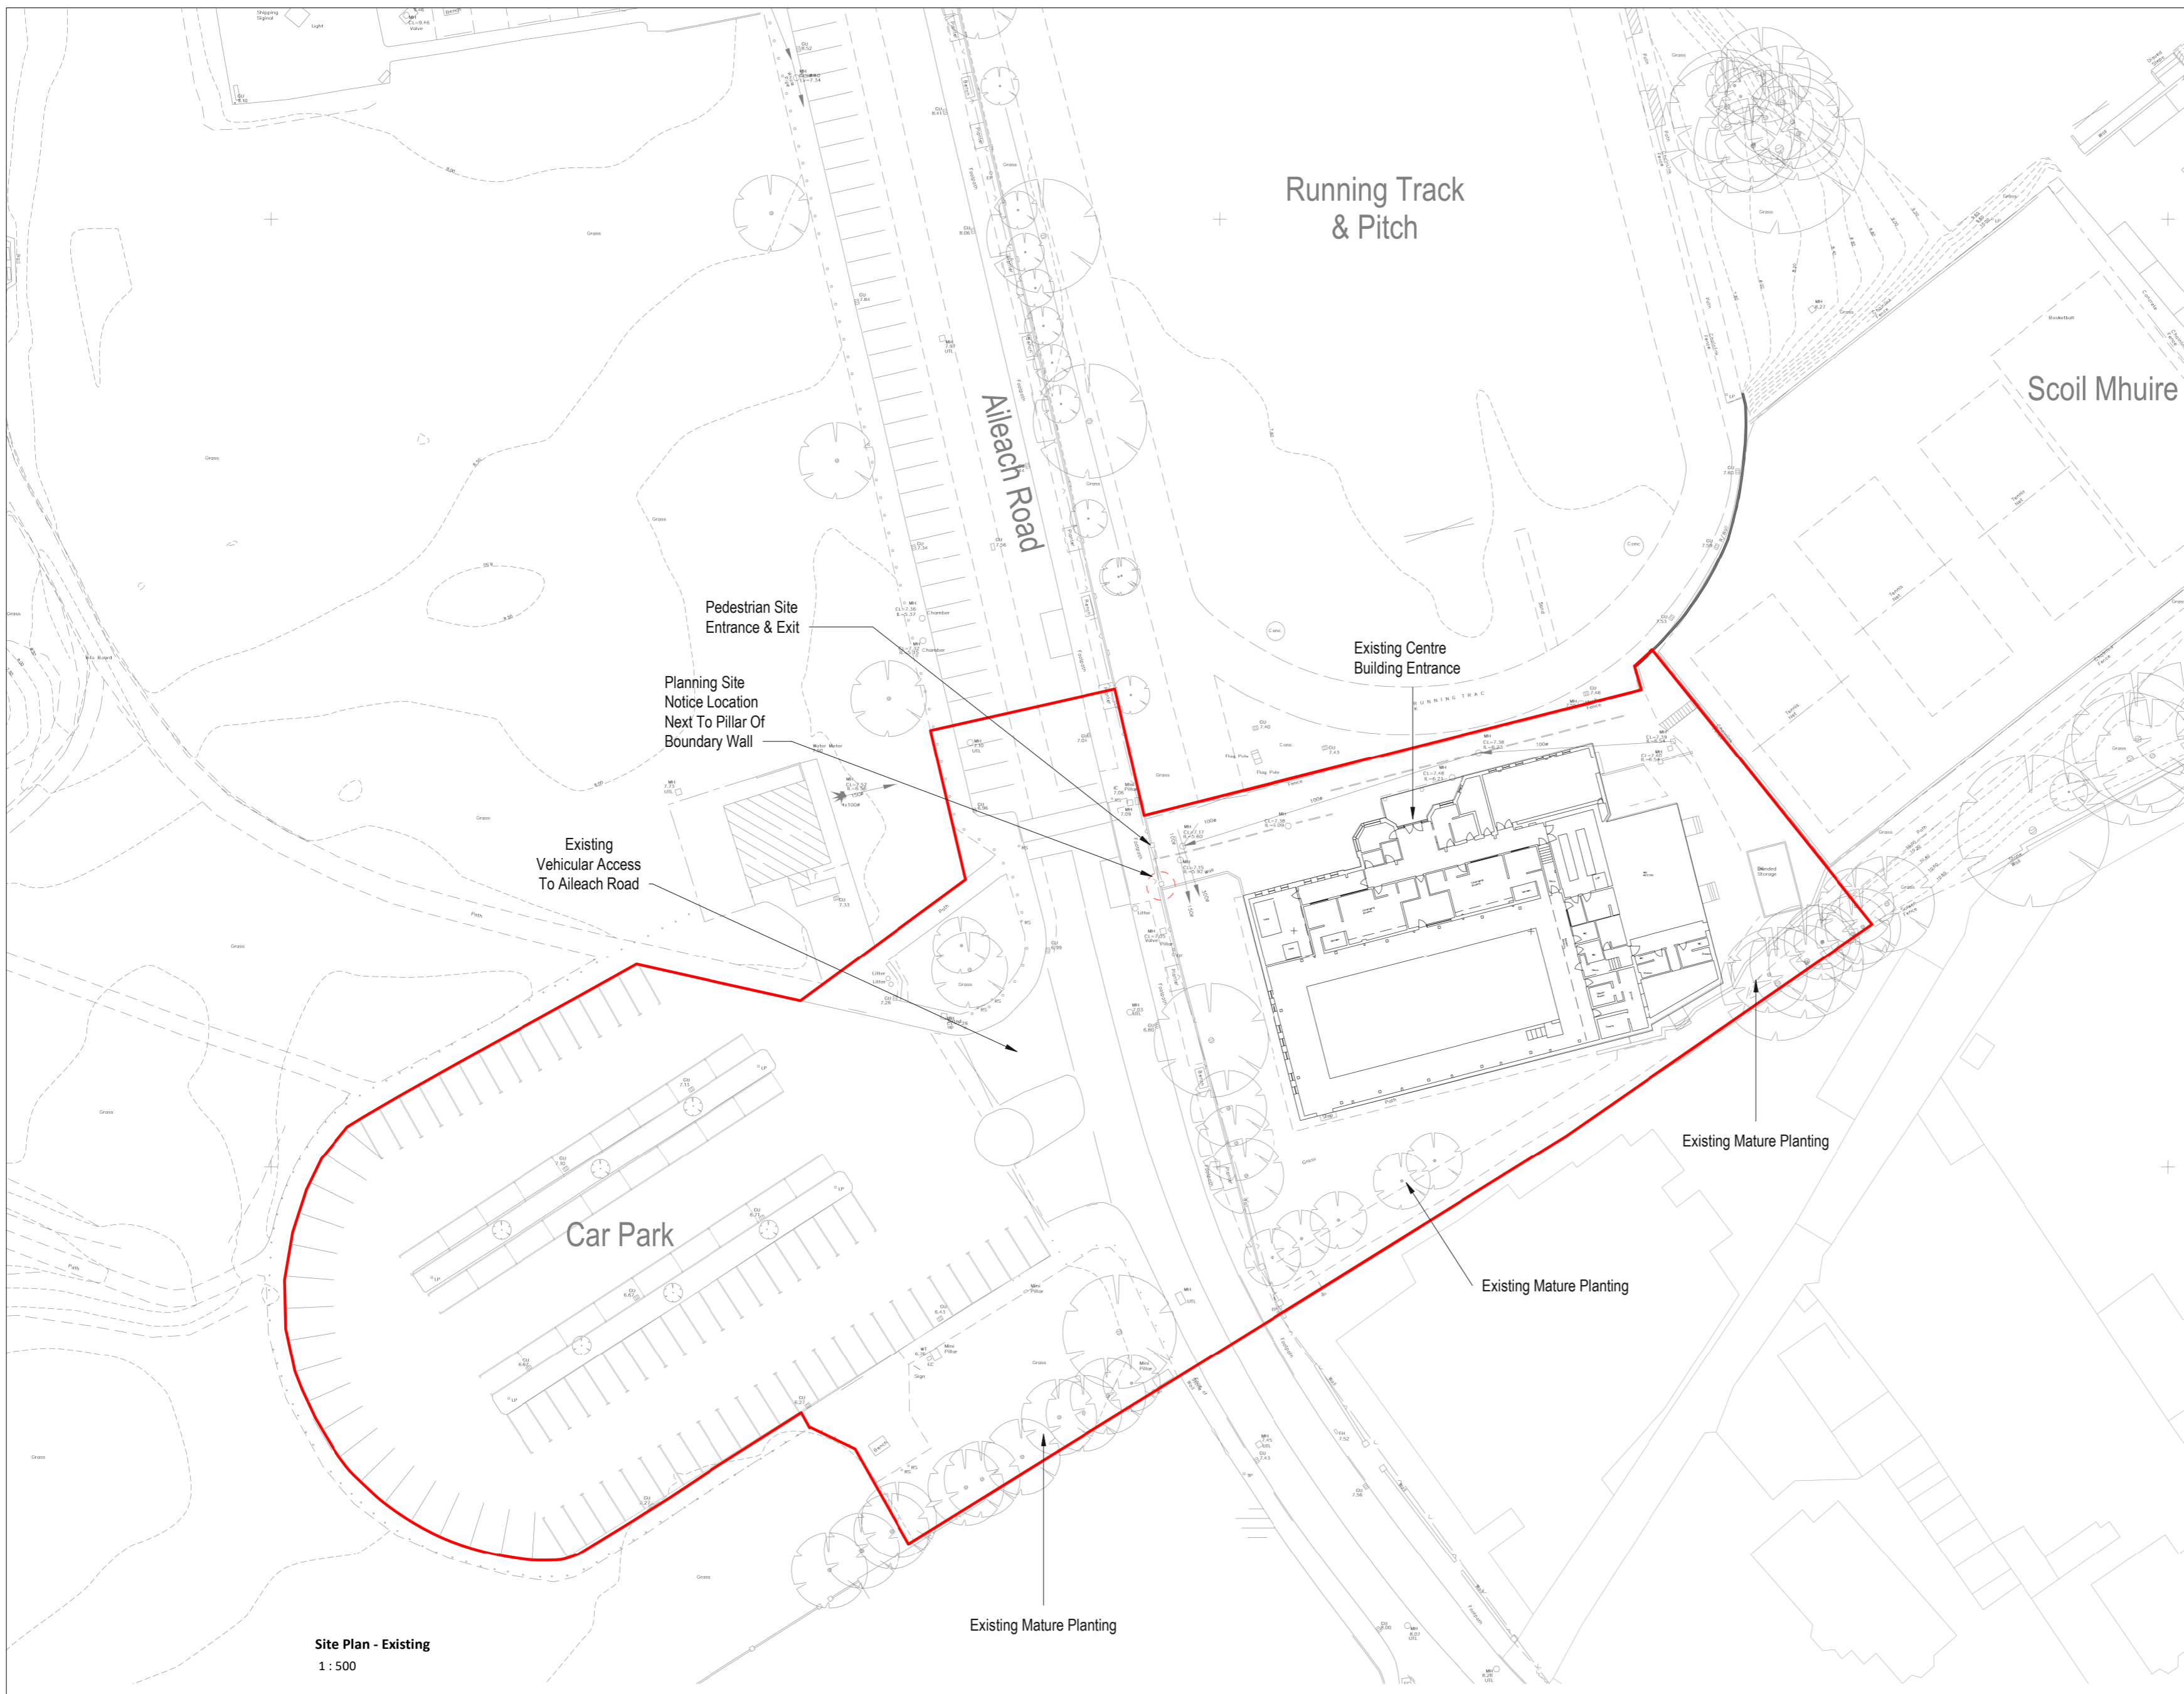


Site Plan - Existing
1 : 500

Centre Point Co-Ordinates
X,Y = 634333.3644,931596.3787

Map Series | Map Sheets

- 1:1,000 | 0126-09
- 1:1,000 | 0126-14
- 1:2,500 | 0126-B
- 1:2,500 | 0126-D

— Site Boundary

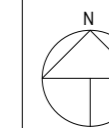

REVISIONS:

Rev. No.	Description	Rev. Date	Drawn	Checked
1	Planning Issue	29.09.23	NQ	MF

ISSUED FOR: **Planning**

KENNEDY FITZGERALD
ARCHITECTS LLP

4a Dill House
Castlereagh Business Park
478 Castlereagh Road
Belfast BT5 6BQ
[T] 028 9066 1632

[E] info@kennedyfitzgerald.com

[W] www.kennedyfitzgerald.com

PROJECT NO:
4088

PROJECT TITLE:
Buncrana Leisure Centre

DRAWING TITLE:
Site Plan - Existing

DATE: 29.09.23	CLIENT: DCC
DRAWN BY: NQ	CHECKED BY: MF
SCALES: 1 : 500	SIZE: A2

© All rights reserved. All drawings and written material herein constitute original and unpublished work of the architect and may not be duplicated, used or disclosed without written consent of the architect.

DRAWING NUMBER:
00002

REV NO:
1

Do not scale from drawings. All discrepancies to be reported to the architect immediately. All dimensions to be verified by contractor on site prior to any works.


NOTES

Centre Point Co-Ordinates
 X,Y = 634333.3644,931596.3787

Map Series | Map Sheets

1:1,000 | 0126-09
 1:1,000 | 0126-14
 1:2,500 | 0126-B
 1:2,500 | 0126-D

 Site Boundary

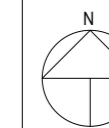

REVISIONS:

Rev. No.	Description	Rev. Date	Drawn	Checked
1	Planning Issue	29.09.23	NQ	MF

ISSUED FOR: **Planning**

KENNEDY FITZGERALD
 ARCHITECTS LLP
 4a Dill House
 Castlereagh Business Park
 478 Castlereagh Road
 Belfast BT5 6BQ
 [T] 028 9066 1632

[E] info@kennedyfitzgerald.com [W] www.kennedyfitzgerald.com


PROJECT NO: **4088** PROJECT TITLE: **Buncrana Leisure Centre**

DRAWING TITLE:
Site Plan - Demolition

DATE: **29.09.23** CLIENT: **DCC**
 DRAWN BY: **NQ** CHECKED BY: **MF** SCALES: **1 : 500** SIZE: **A2**

© All rights reserved. All drawings and written material herein constitute original and unpublished work of the architect and may not be duplicated, used or disclosed without written consent of the architect.

DRAWING NUMBER: **00003** REV NO: **1**

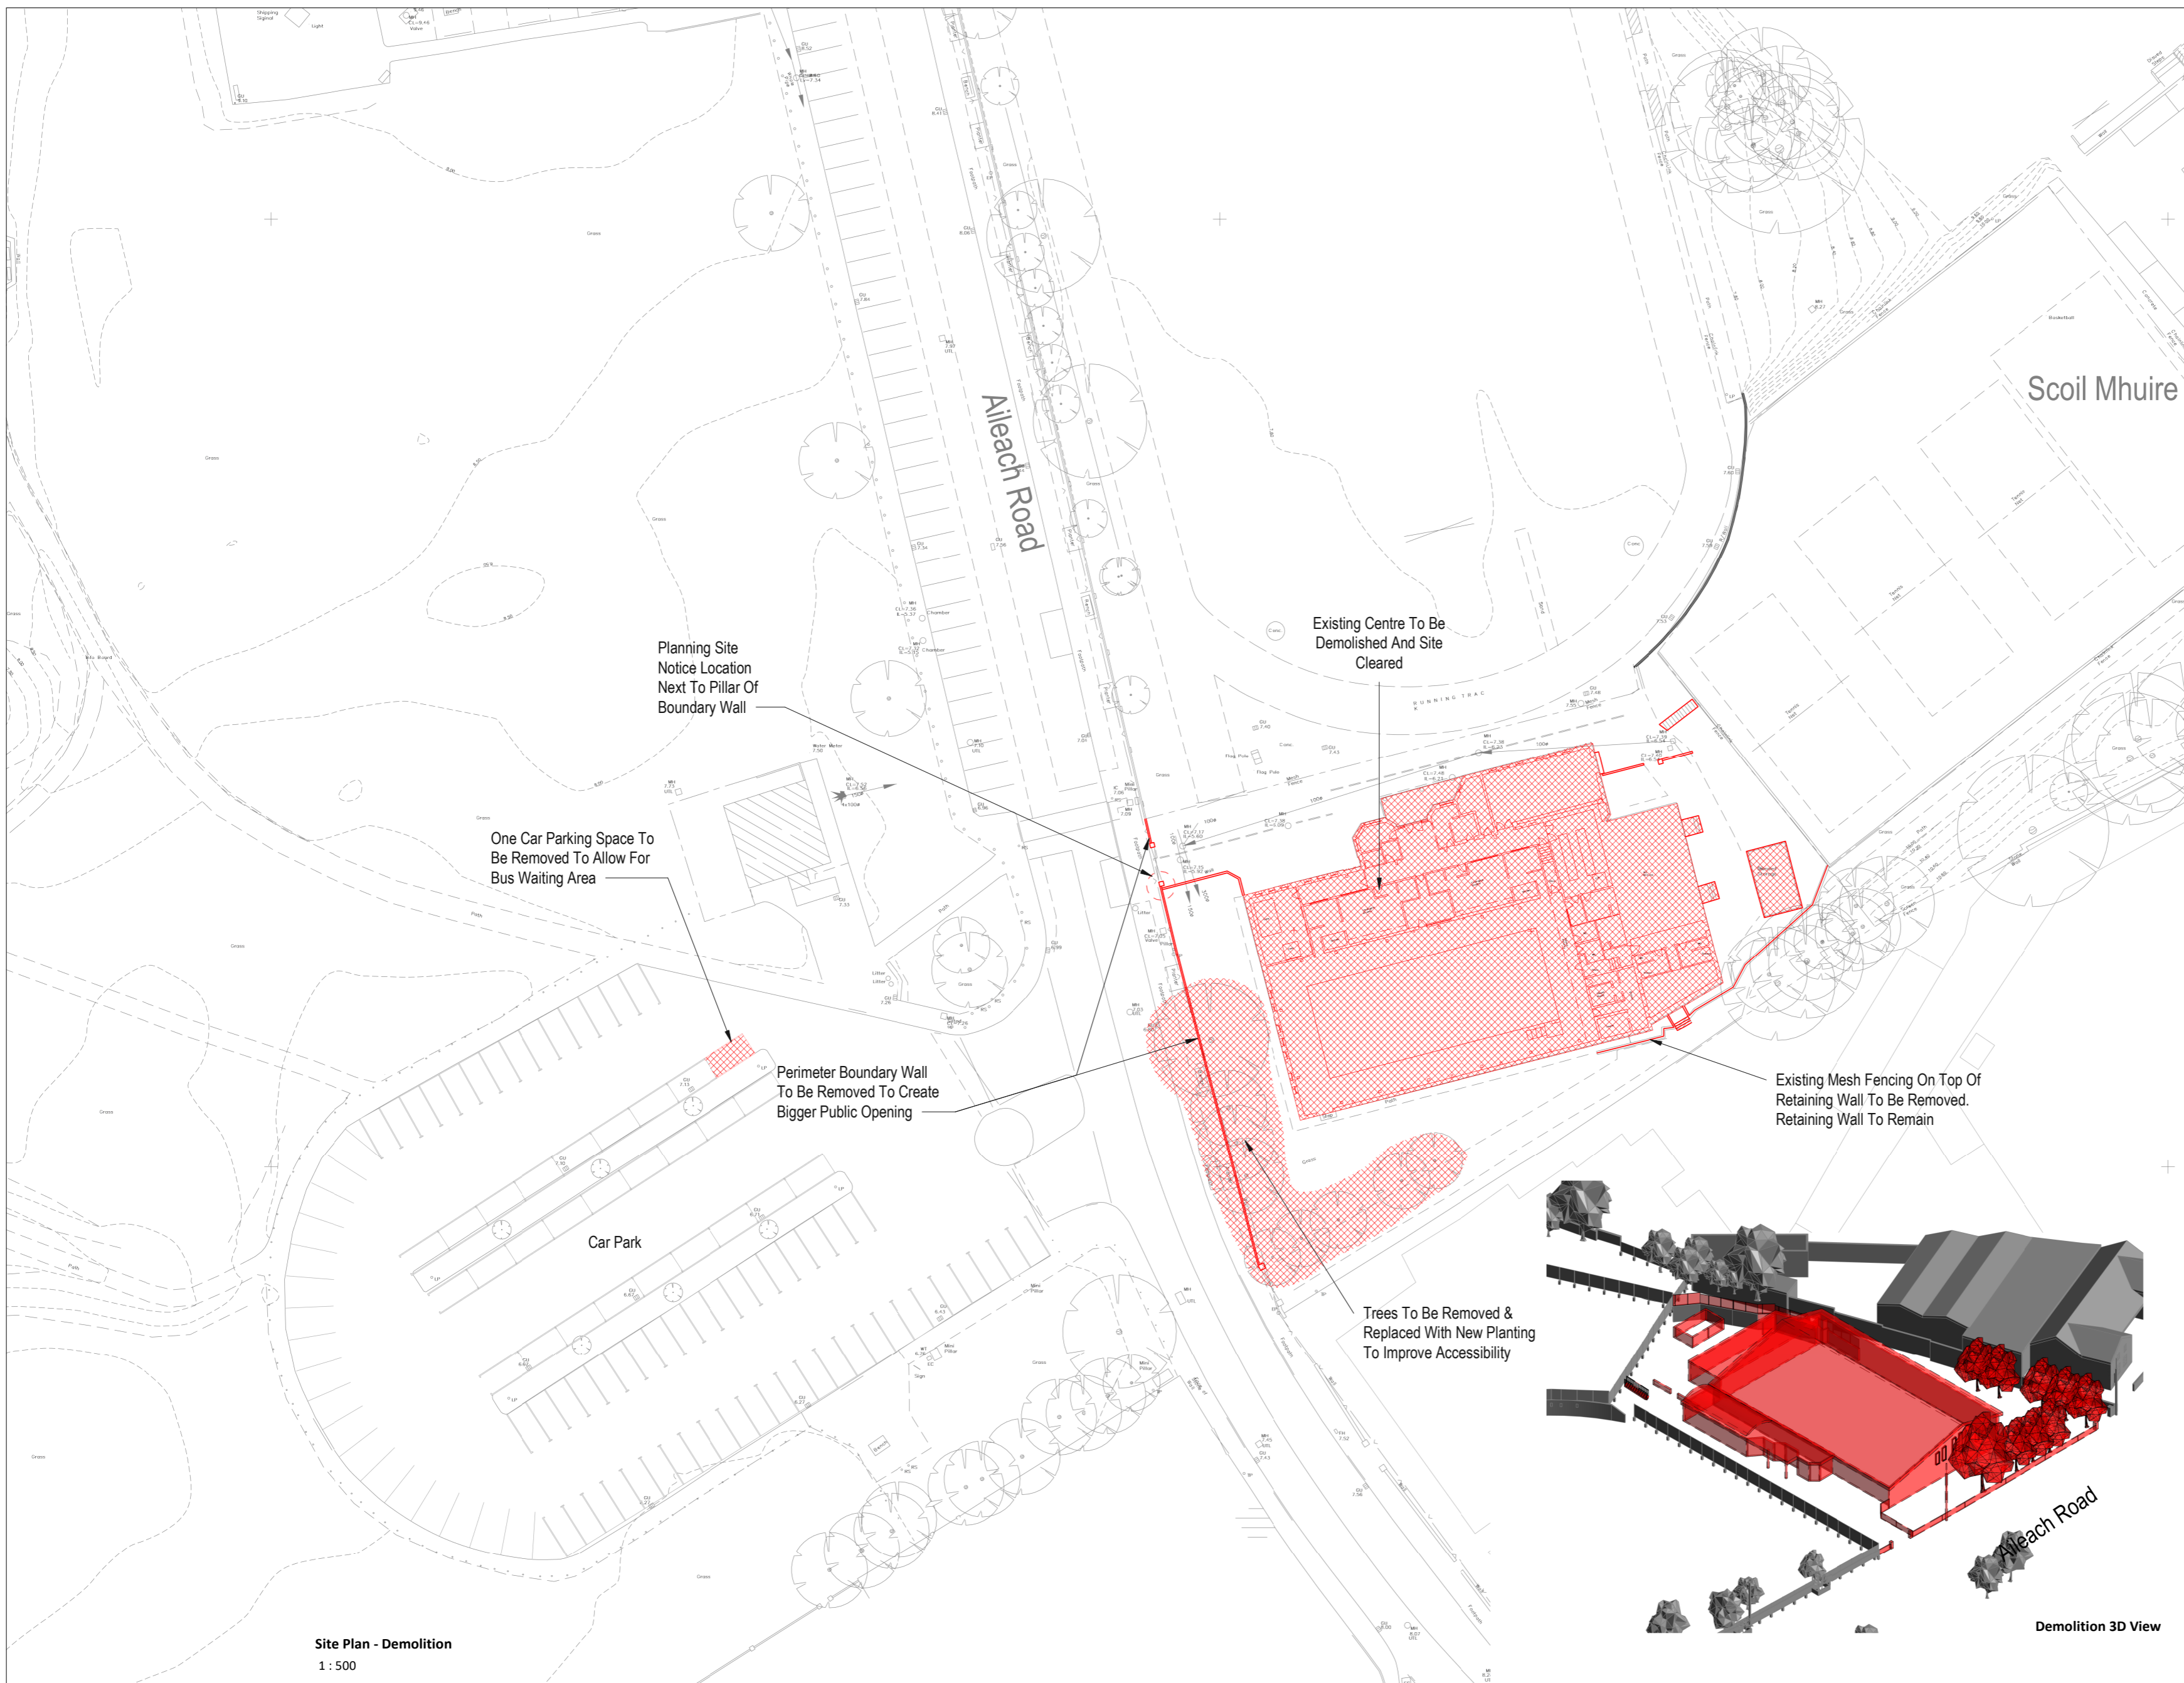


Site Plan - Demolition
 1 : 500

Demolition 3D View

Do not scale from drawings. All discrepancies to be reported to the architect immediately. All dimensions to be verified by contractor on site prior to any works.


NOTES

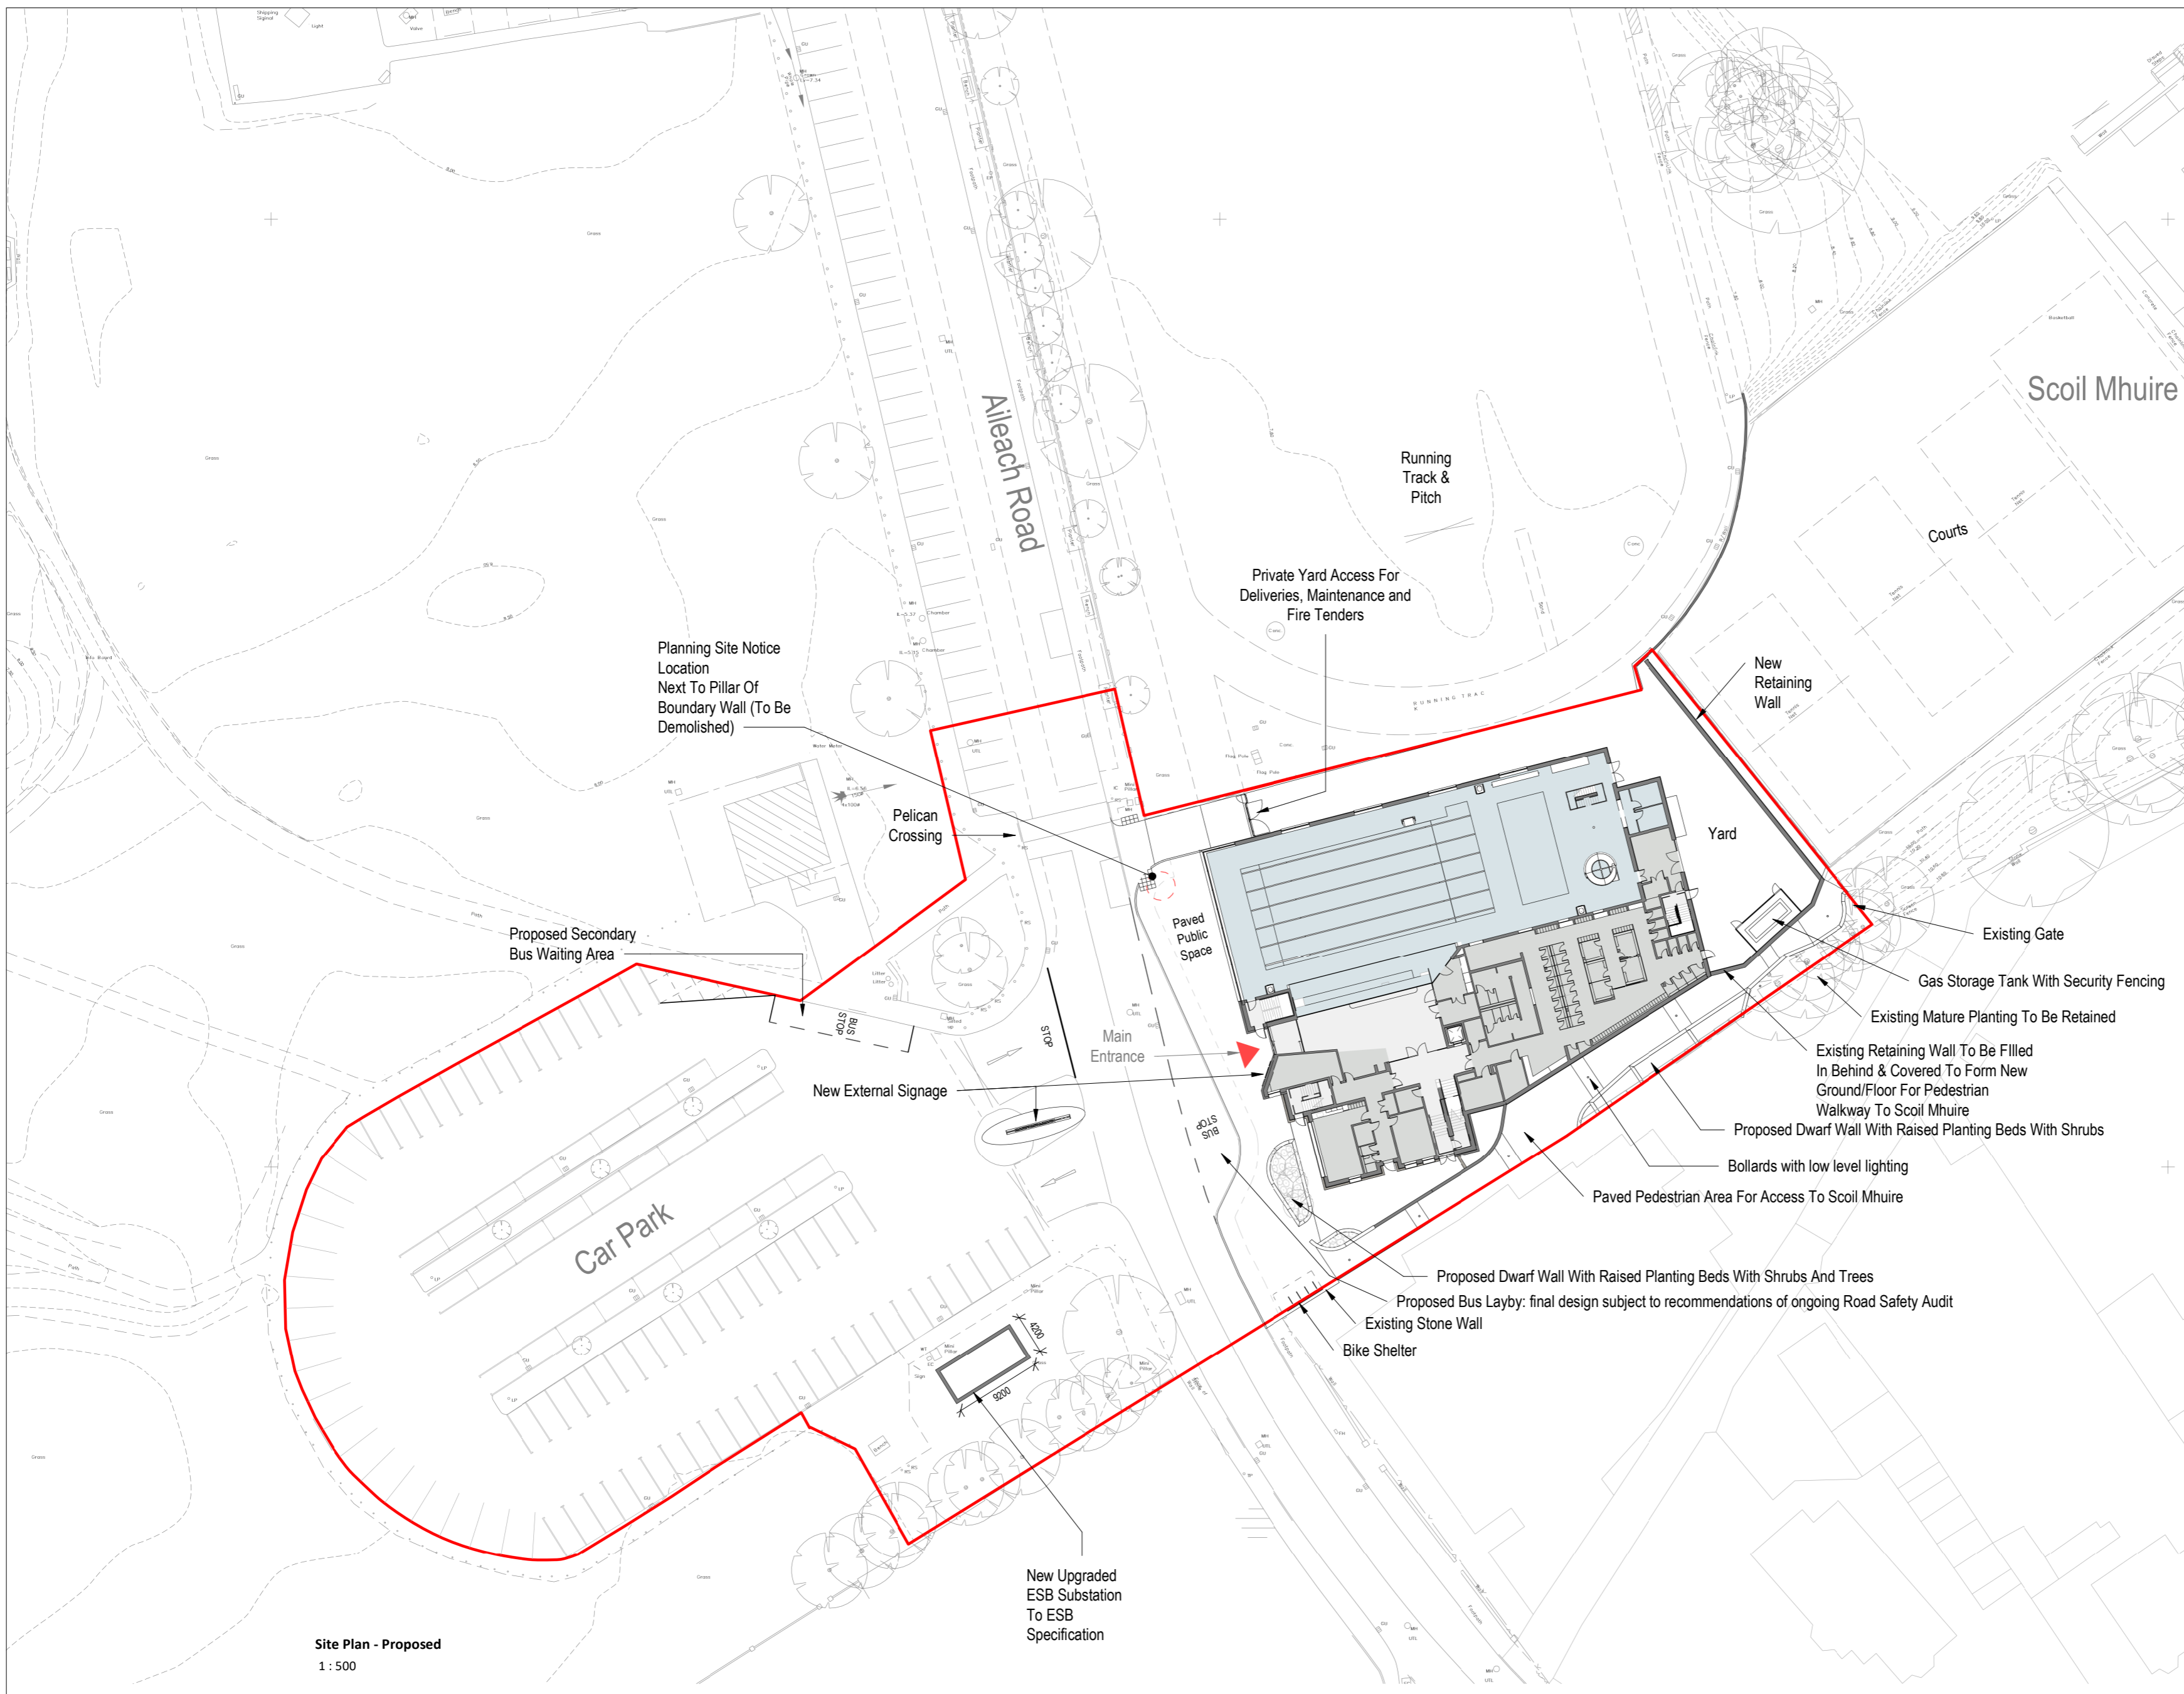

Site Plan - Proposed
1 : 500

Centre Point Co-Ordinates
X,Y = 634333.3644,931596.3787

Map Series | Map Sheets
1:1,000 | 0126-09
1:1,000 | 0126-14
1:2,500 | 0126-B
1:2,500 | 0126-D

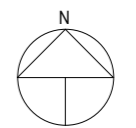

REVISIONS:

Rev. No.	Description	Rev. Date	Drawn	Checked
1	Planning Issue	29.09.23	NQ	MF

ISSUED FOR: **Planning**

KENNEDY FITZGERALD ARCHITECTS LLP
4a Dill House
Castlereagh Business Park
478 Castlereagh Road
Belfast BT5 6BQ
(T) 028 9066 1632
[E] info@kennedyfitzgerald.com [W] www.kennedyfitzgerald.com

PROJECT NO: 4088	PROJECT TITLE: Buncrana Leisure Centre
----------------------------	--------------------------------------------------

DRAWING TITLE:
Site Plan - Proposed


DATE: 29.09.23	CLIENT: DCC
DRAWN BY: NQ	CHECKED BY: MF
SCALES: 1 : 500	SIZE: A2

© All rights reserved. All drawings and written material herein constitute original and unpublished work of the architect and may not be duplicated, used or disclosed without written consent of the architect.


DRAWING NUMBER: 00004	REV NO: 1
---------------------------------	---------------------

Do not scale from drawings. All discrepancies to be reported to the architect immediately. All dimensions to be verified by contractor on site prior to any works.

NOTES

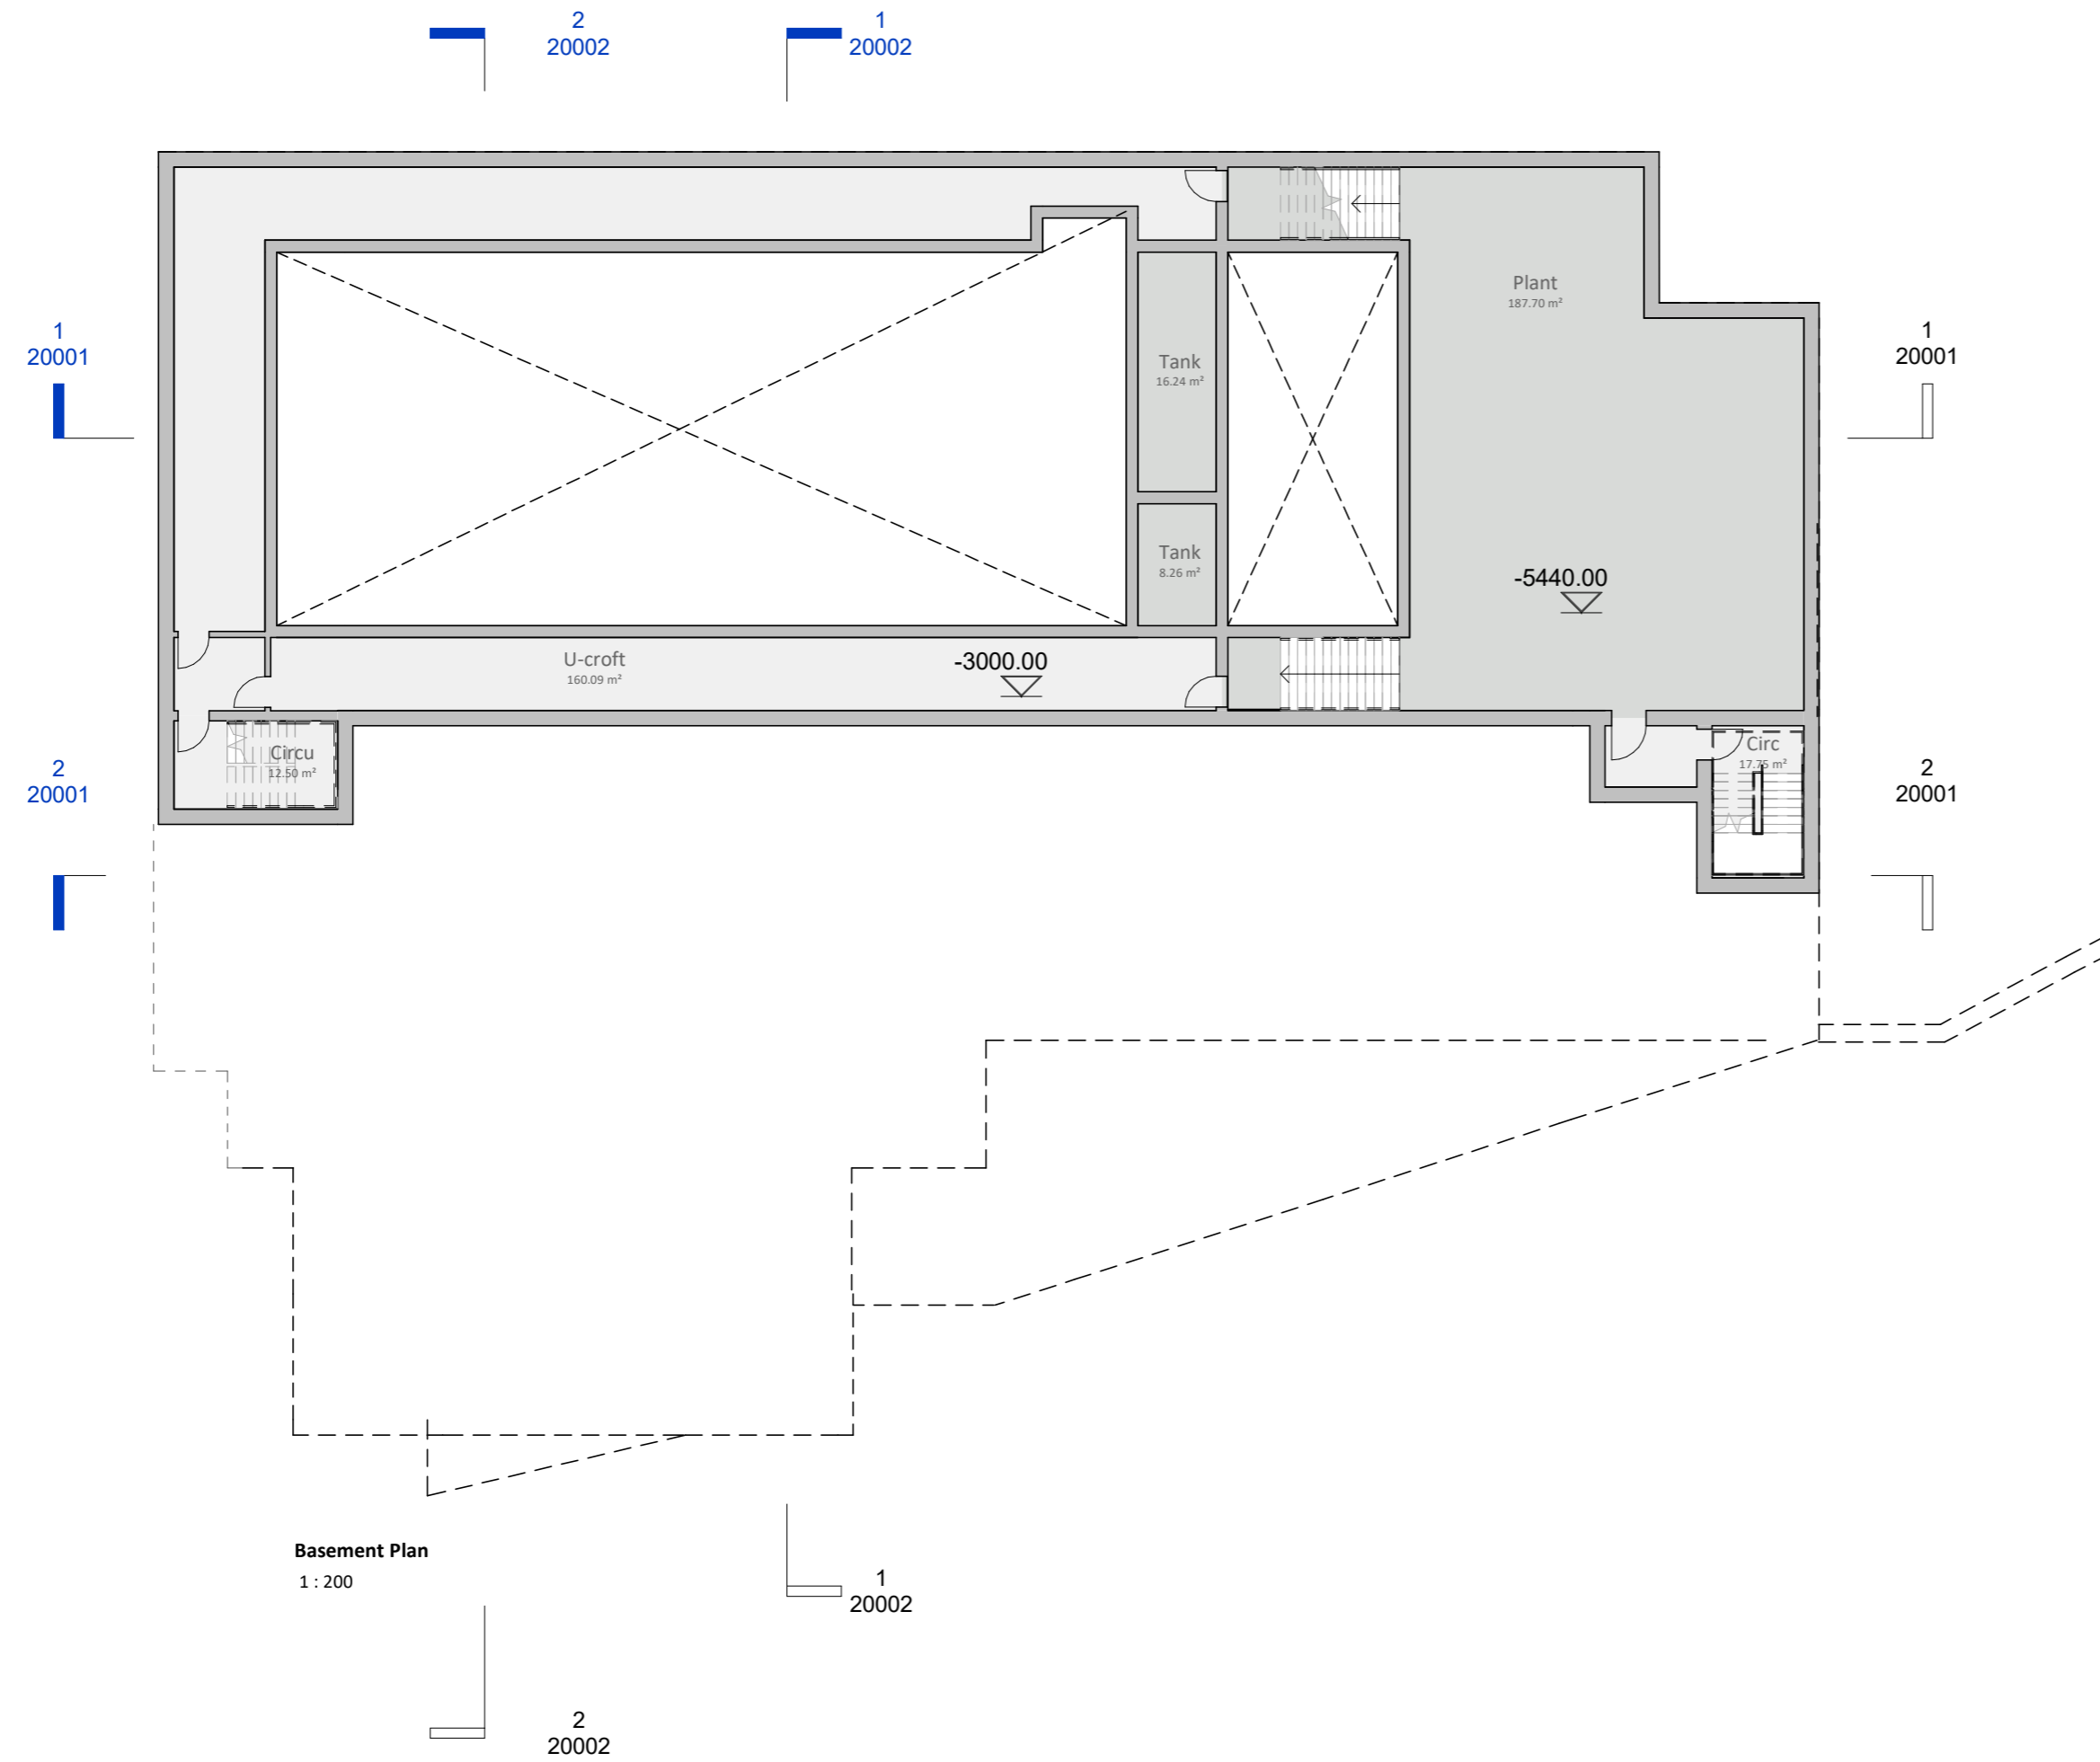

Basement Plan
1 : 200

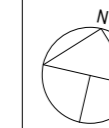

REVISIONS:

Rev. No.	Description	Rev. Date	Drawn	Checked
1	Planning Issue	29.09.23	NQ	MF

ISSUED FOR: Planning

KENNEDY FITZGERALD
ARCHITECTS LLP
4a Dill House
Castlereagh Business Park
478 Castlereagh Road
Belfast BT5 6BQ
[T] 028 9066 1632

[E] info@kennedyfitzgerald.com [W] www.kennedyfitzgerald.com

PROJECT NO: 4088 PROJECT TITLE: Buncrana Leisure Centre

DRAWING TITLE:
Basement Plan


DATE: 29.09.23 CLIENT: DCC
DRAWN BY: NQ CHECKED BY: MF SCALES: 1 : 200 SIZE: A2

© All rights reserved. All drawings and written material herein constitute original and unpublished work of the architect and may not be duplicated, used or disclosed without written consent of the architect.


DRAWING NUMBER: 00006 REV NO: 1

Do not scale from drawings. All discrepancies to be reported to the architect immediately. All dimensions to be verified by contractor on site prior to any works.

NOTES

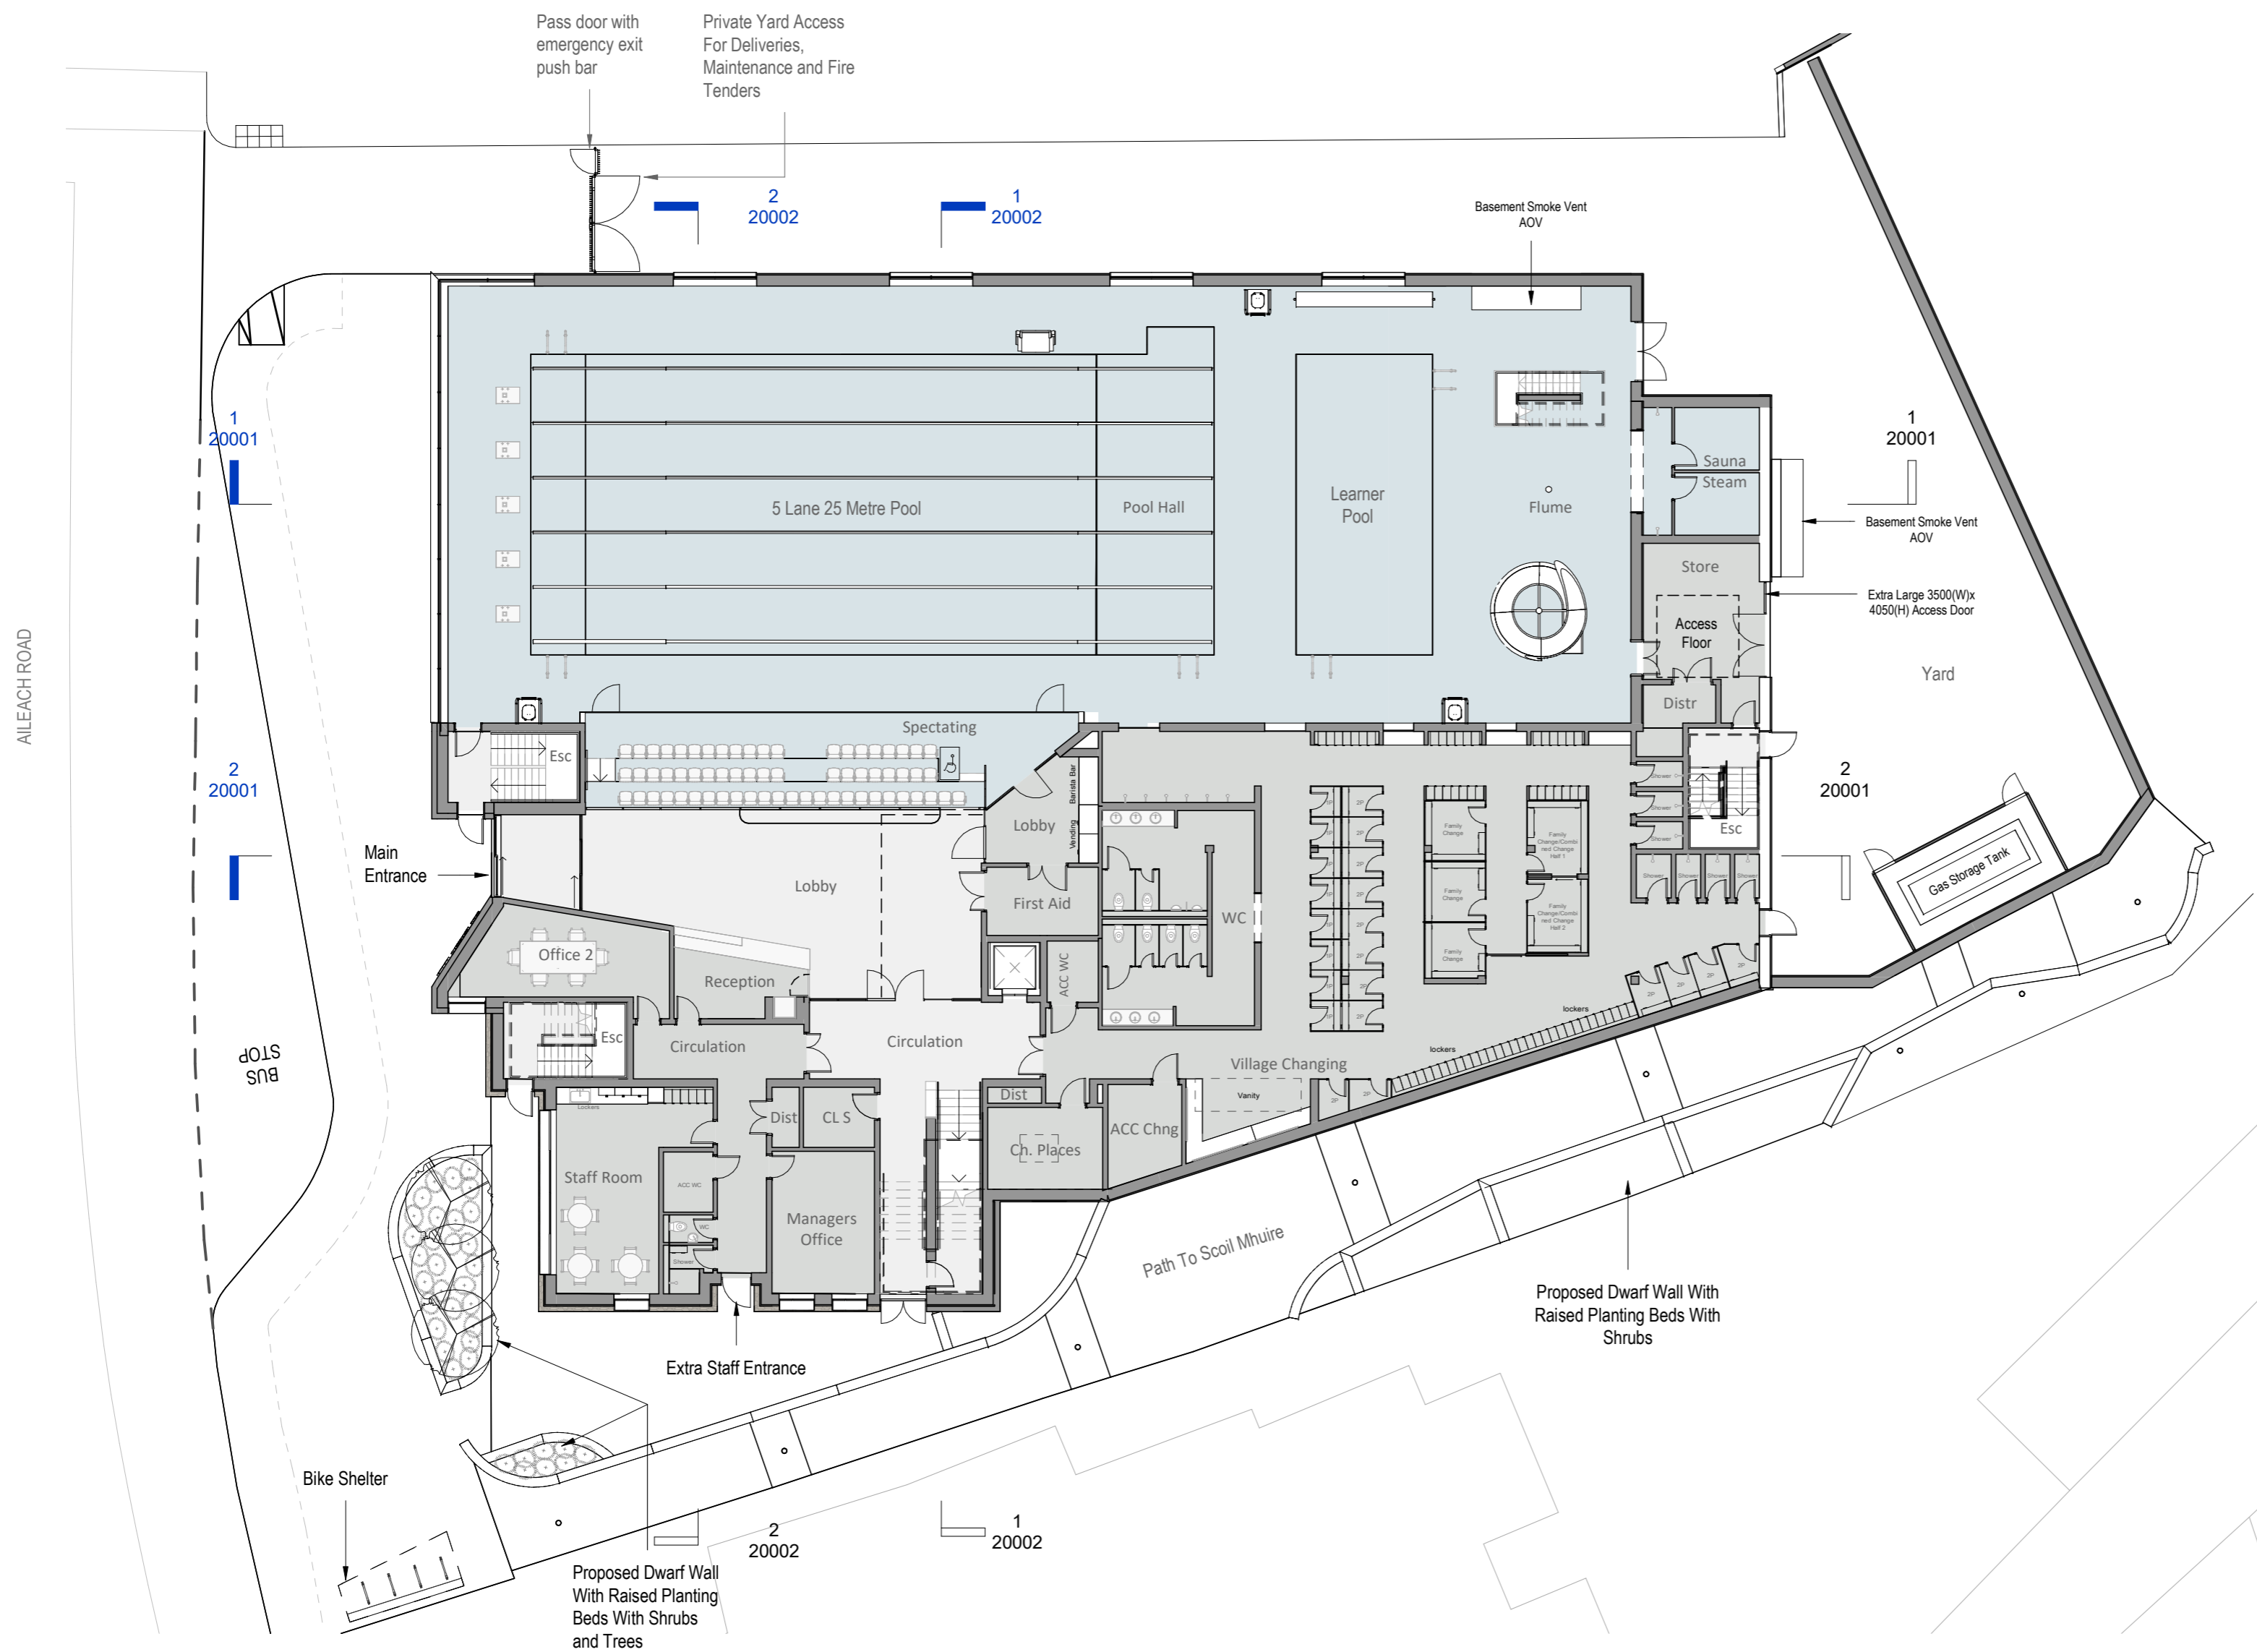

Proposed Ground Floor Plan
1 : 200

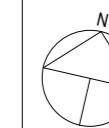

REVISIONS:

Rev. No.	Description	Rev. Date	Drawn	Checked
1	Planning Issue	29.09.23	NQ	MF

ISSUED FOR: Planning

KENNEDY FITZGERALD
ARCHITECTS LLP

4a Dill House
Castlereagh Business Park
478 Castlereagh Road
Belfast BT5 6BQ
[T] 028 9066 1632

[E] info@kennedyfitzgerald.com

[W] www.kennedyfitzgerald.com

PROJECT NO:
4088

PROJECT TITLE:
Buncrana Leisure Centre

DRAWING TITLE:
Ground Floor Plan

DATE: 29.09.23	CLIENT: DCC
DRAWN BY: NQ	CHECKED BY: GM
SCALES: 1 : 200	SIZE: A2


© All rights reserved. All drawings and written material herein constitute original and unpublished work of the architect and may not be duplicated, used or disclosed without written consent of the architect.

DRAWING NUMBER:
00007


REV NO:
1

Do not scale from drawings. All discrepancies to be reported to the architect immediately. All dimensions to be verified by contractor on site prior to any works.

NOTES

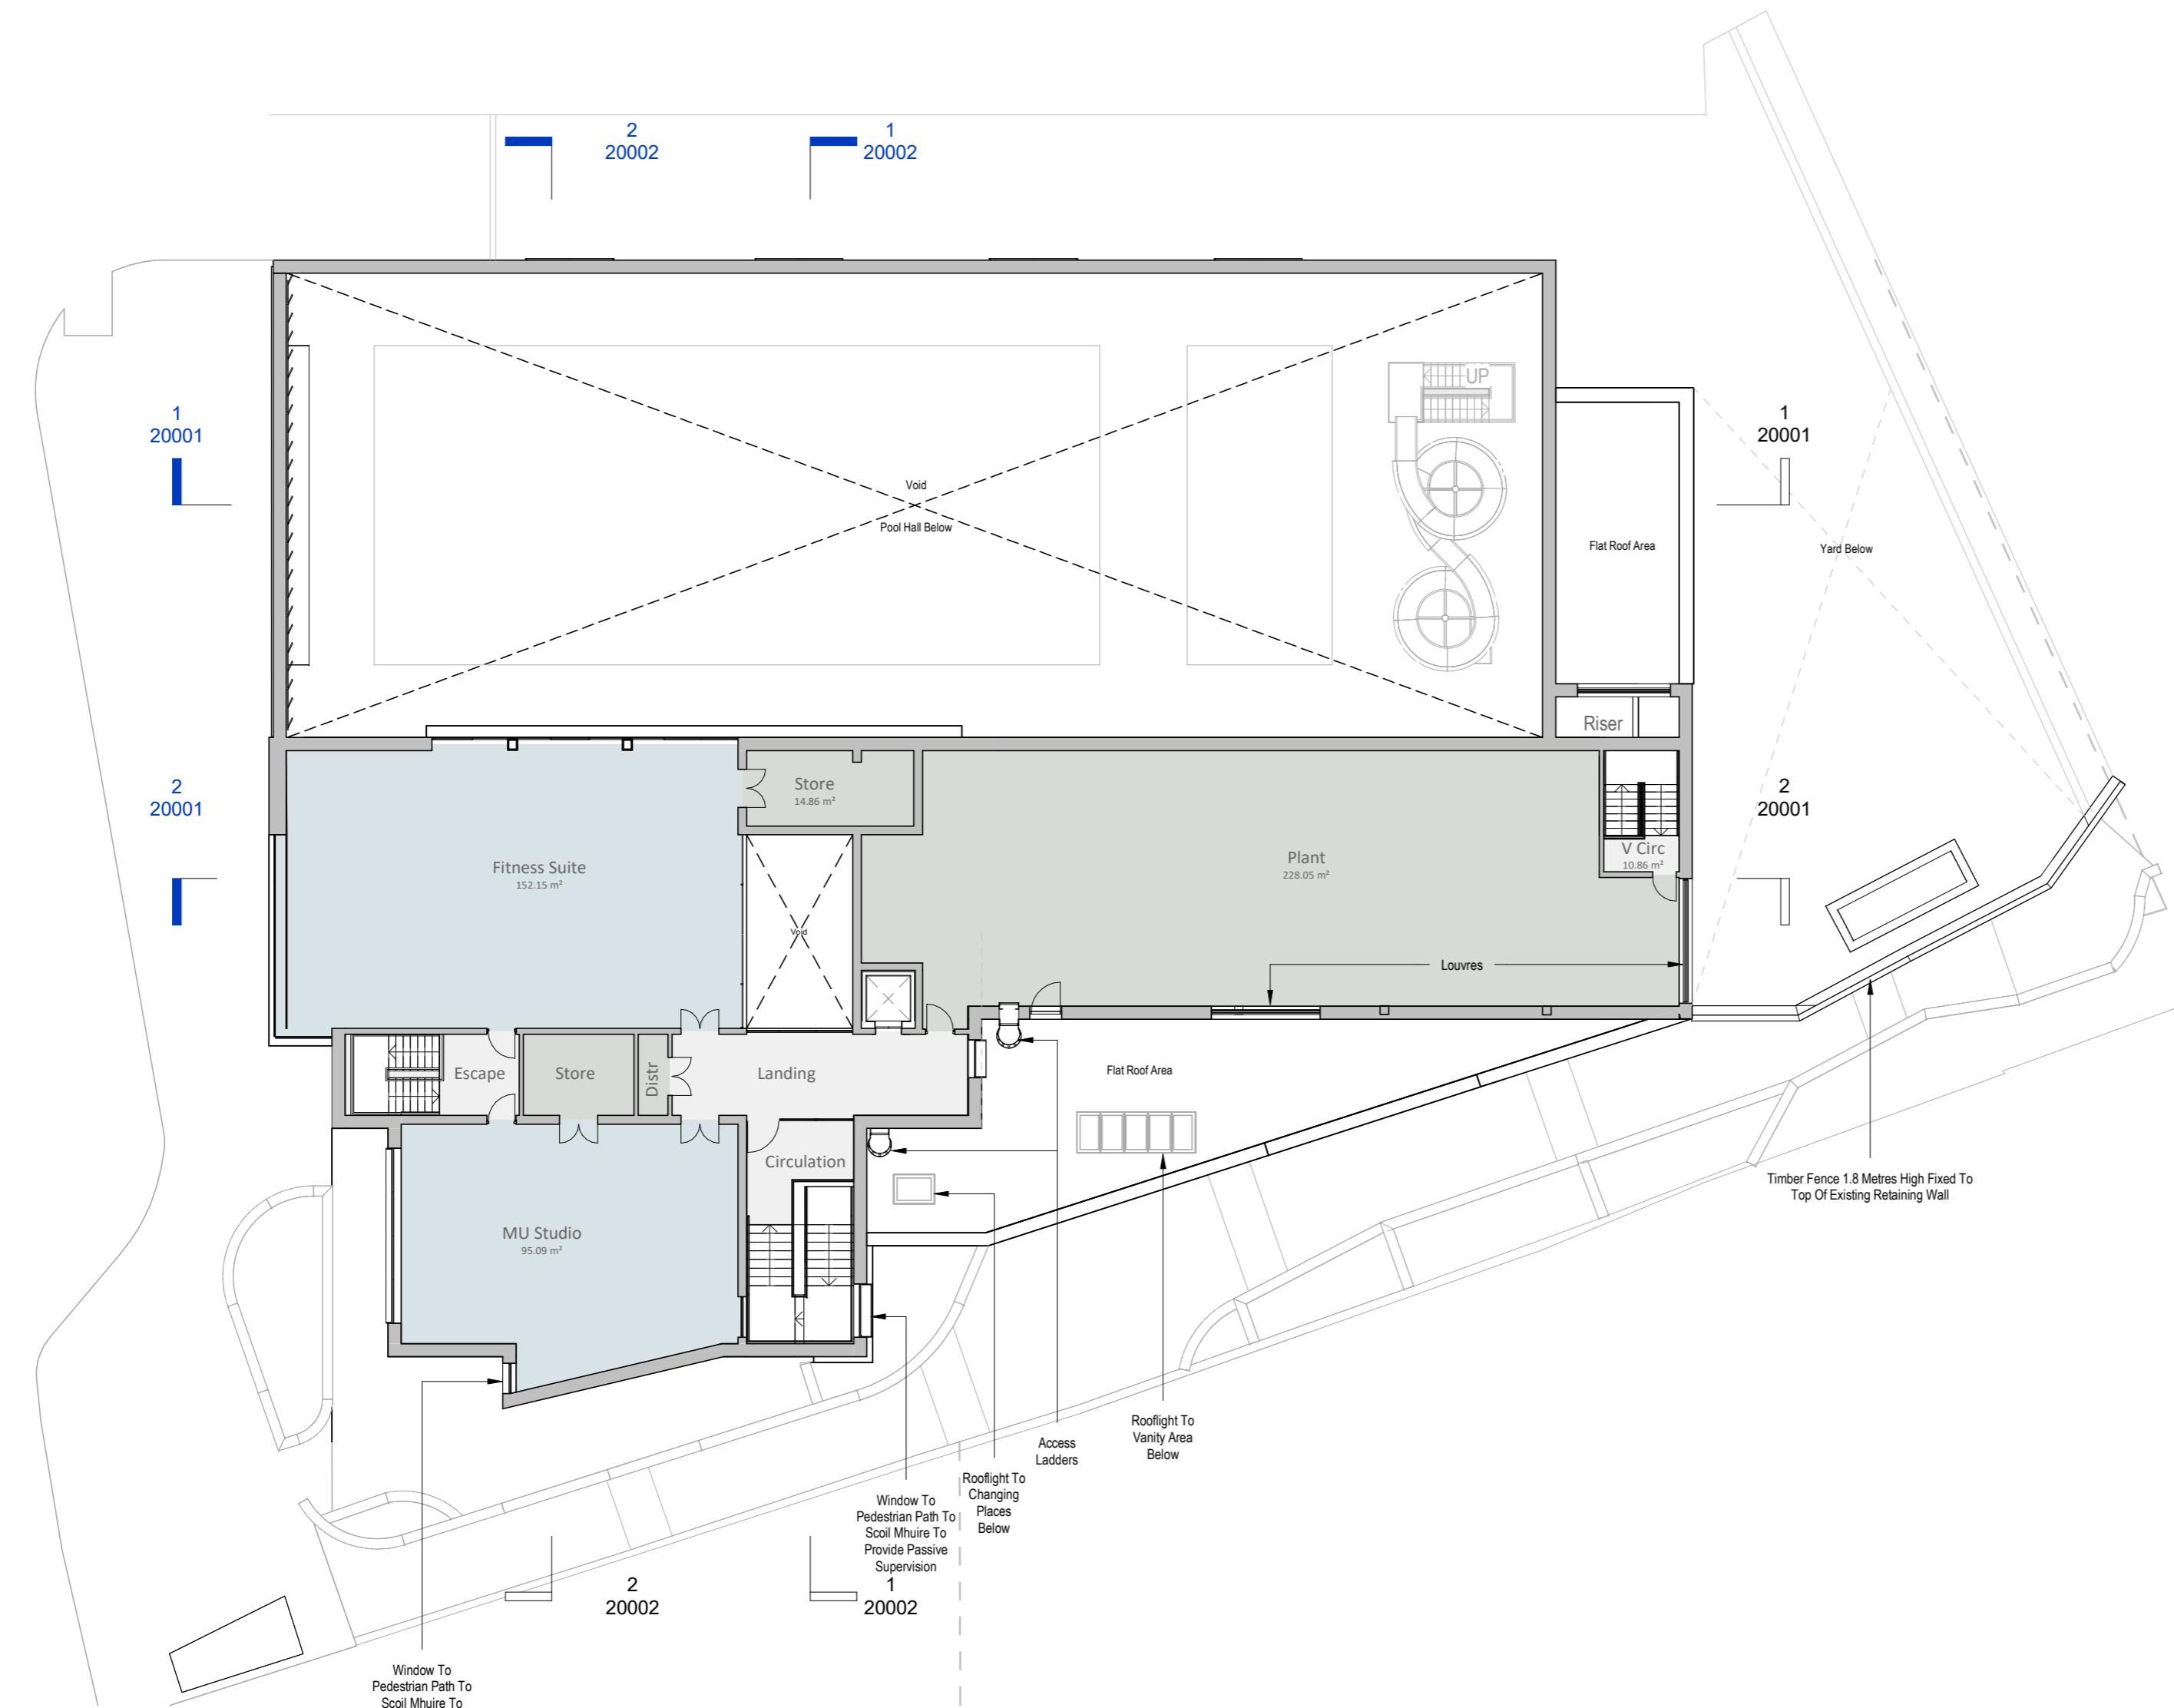

01 - Level 1 Plan Option 1
1 : 200

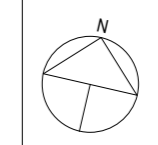

REVISIONS:

Rev. No.	Description	Rev. Date	Drawn	Checked
1	Planning Issue	29.09.23	NQ	MF

ISSUED FOR: **Planning**

KENNEDY FITZGERALD
ARCHITECTS LLP

4a Dill House
Castlereagh Business Park
478 Castlereagh Road
Belfast BT5 6BQ
[T] 028 9066 1632

[E] info@kennedyfitzgerald.com [W] www.kennedyfitzgerald.com

PROJECT NO: 4088	PROJECT TITLE: Buncrana Leisure Centre
----------------------------	--------------------------------------------------

DRAWING TITLE:
First Floor Plan


DATE: 29.09.23	CLIENT: DCC
DRAWN BY: NQ	CHECKED BY: GM
SCALES: 1 : 200	SIZE: A2

© All rights reserved. All drawings and written material herein constitute original and unpublished work of the architect and may not be duplicated, used or disclosed without written consent of the architect.

DRAWING NUMBER: 00009	REV NO: 1
---------------------------------	---------------------

Do not scale from drawings. All discrepancies to be reported to the architect immediately. All dimensions to be verified by contractor on site prior to any works.

NOTES

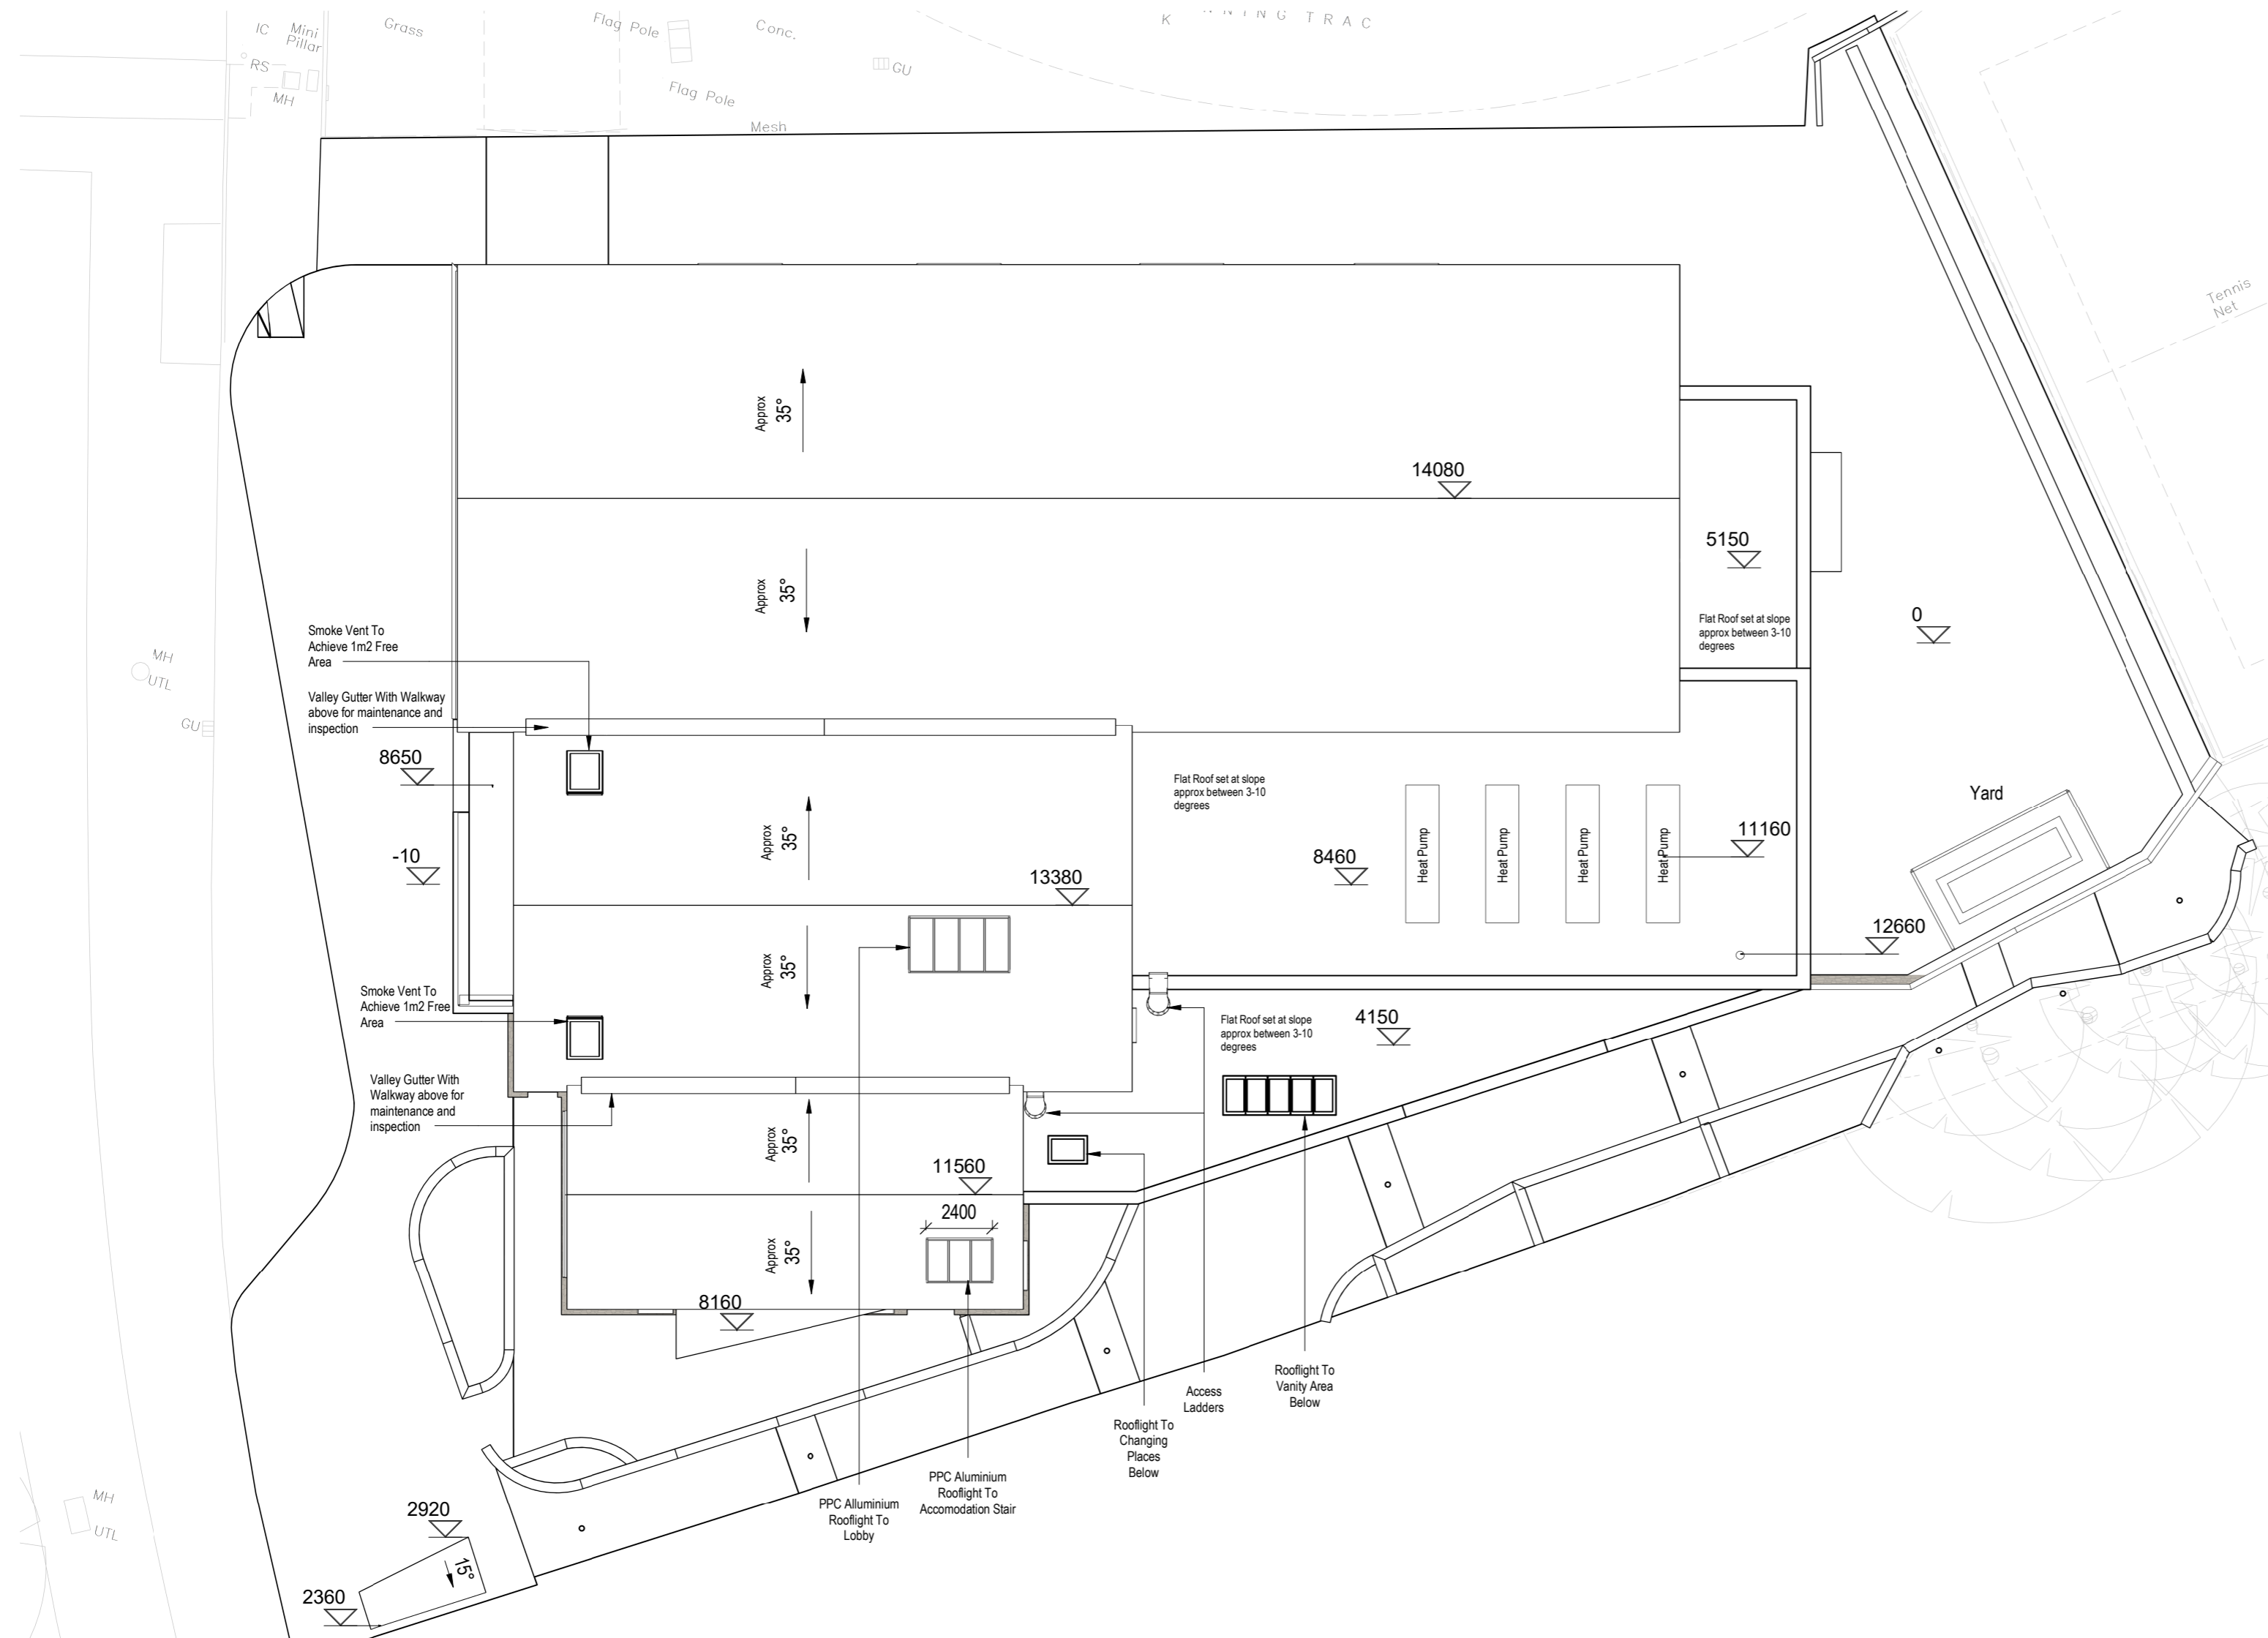

REVISIONS:

Rev. No.	Description	Rev. Date	Drawn	Checked
1	Planning Issue	29.09.23	NQ	MF

ISSUED FOR: Planning

KENNEDY FITZGERALD
 ARCHITECTS LLP
 4a Dill House
 Castlereagh Business Park
 478 Castlereagh Road
 Belfast BT5 6BQ
 [T] 028 9066 1632

[E] info@kennedyfitzgerald.com [W] www.kennedyfitzgerald.com

PROJECT NO: 4088 PROJECT TITLE: Buncrana Leisure Centre

DRAWING TITLE:

Roof Plan



DATE: 29.09.23 CLIENT: DCC
 DRAWN BY: NQ CHECKED BY: MF SCALES: 1 : 200 SIZE: A2

© All rights reserved. All drawings and written material herein constitute original and unpublished work of the architect and may not be duplicated, used or disclosed without written consent of the architect.

DRAWING NUMBER: 000011 REV NO: 1


Do not scale from drawings. All discrepancies to be reported to the architect immediately. All dimensions to be verified by contractor on site prior to any works.

NOTES

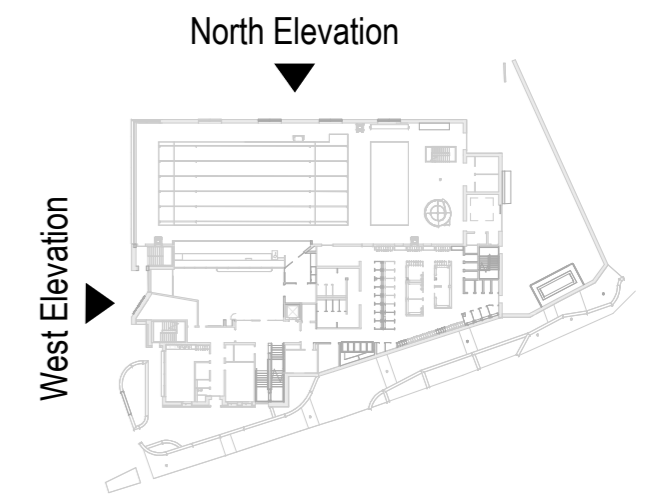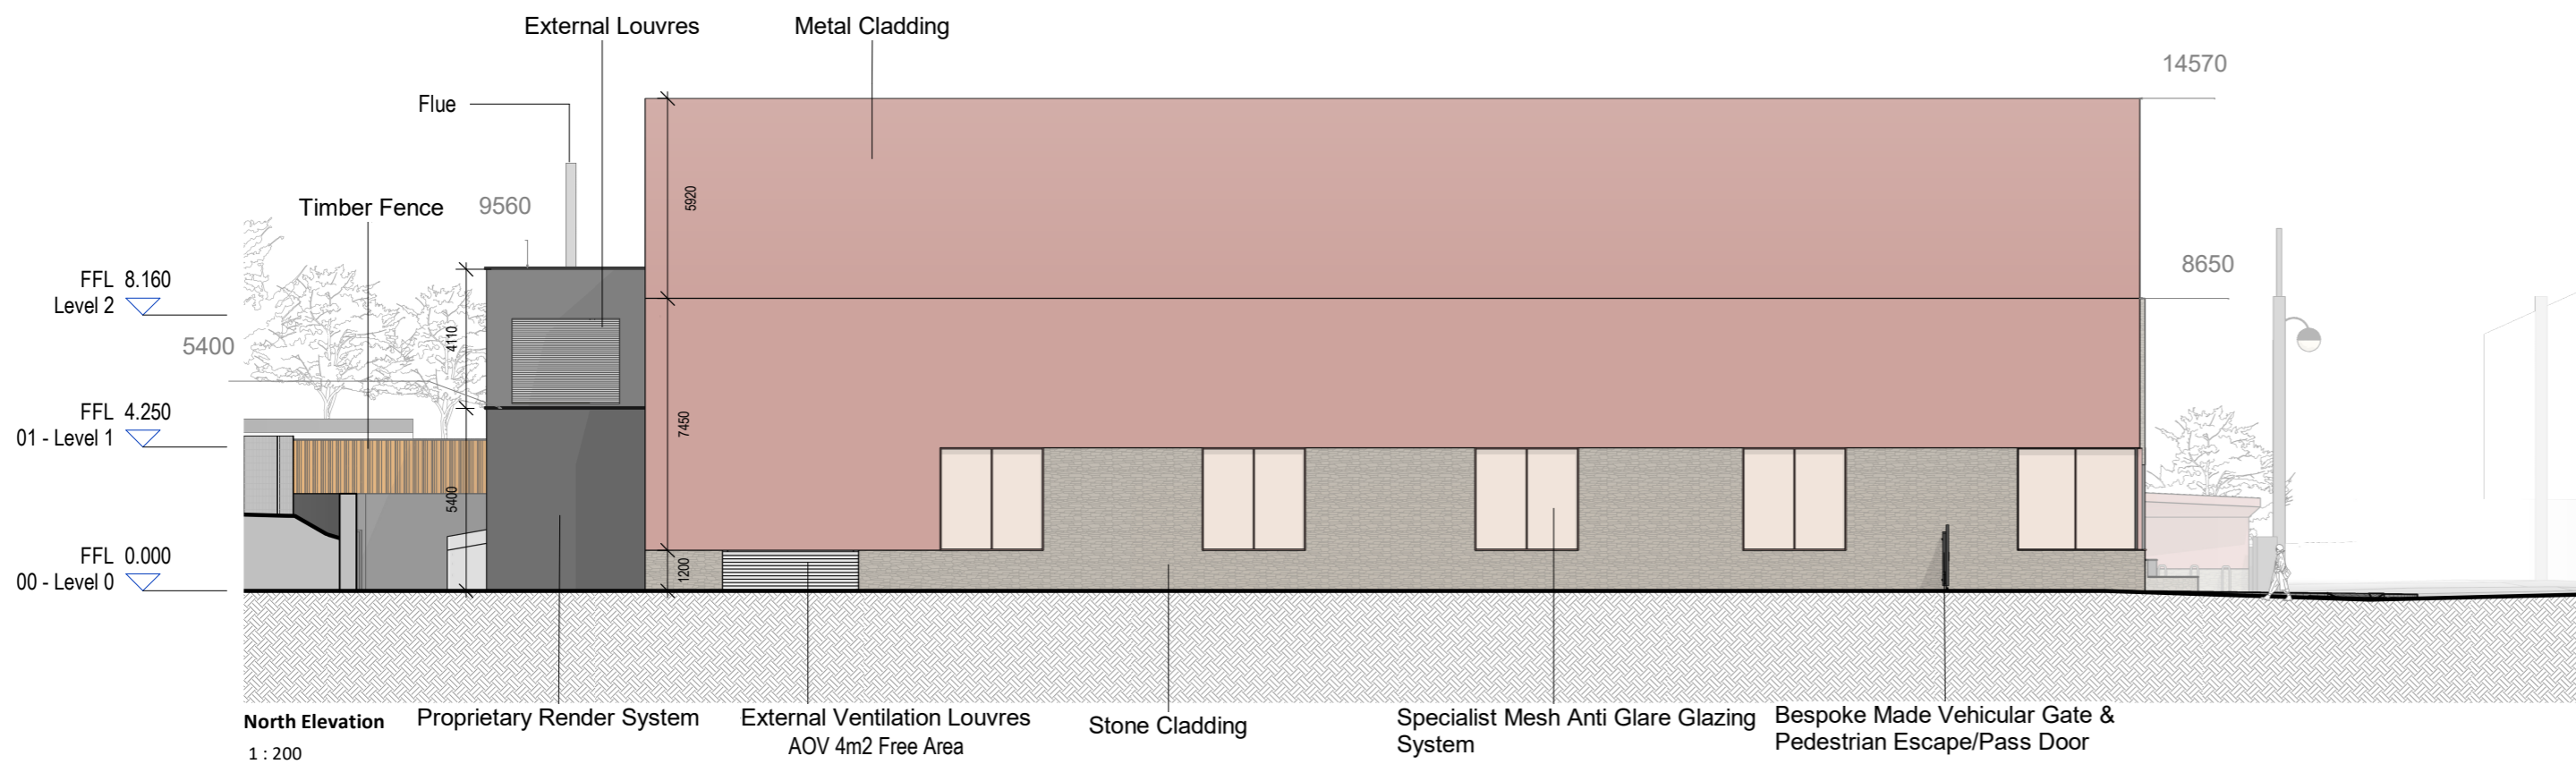

REVISIONS:

Rev. No.	Description	Rev. Date	Drawn	Checked
1	Planning Issue	29.09.23	NQ	MF

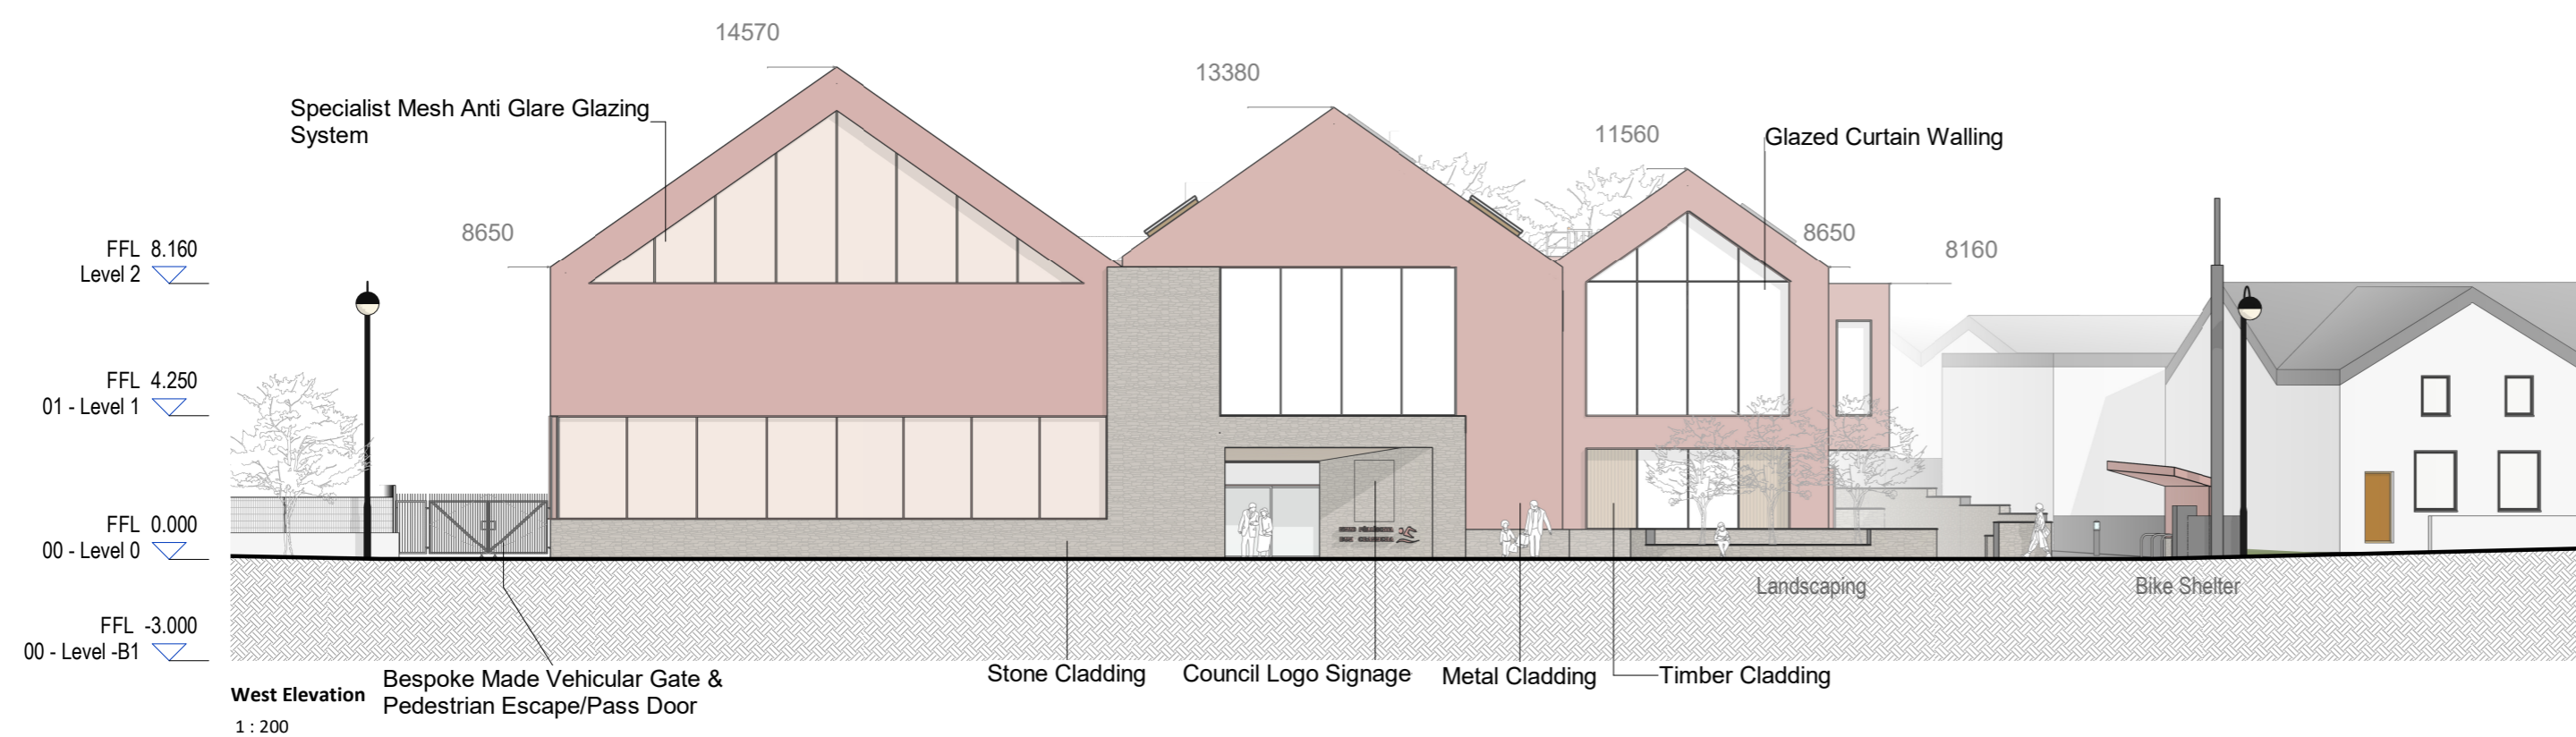

ISSUED FOR: Planning

KENNEDY FITZGERALD
ARCHITECTS LLP
4a Dill House
Castlereagh Business Park
478 Castlereagh Road
Belfast BT5 6BQ
[T] 028 9066 1632

[E] info@kennedyfitzgerald.com [W] www.kennedyfitzgerald.com

PROJECT NO: 4088 PROJECT TITLE: Buncrana Leisure Centre

DRAWING TITLE: Proposed Elevations 1






DATE: 29.09.23 CLIENT: DCC
DRAWN BY: NQ CHECKED BY: GM SCALES: As indicated SIZE: A2

© All rights reserved. All drawings and written material herein constitute original and unpublished work of the architect and may not be duplicated, used or disclosed without written consent of the architect.

DRAWING NUMBER: 10001 REV NO: 1

Do not scale from drawings. All discrepancies to be reported to the architect immediately. All dimensions to be verified by contractor on site prior to any works.

NOTES

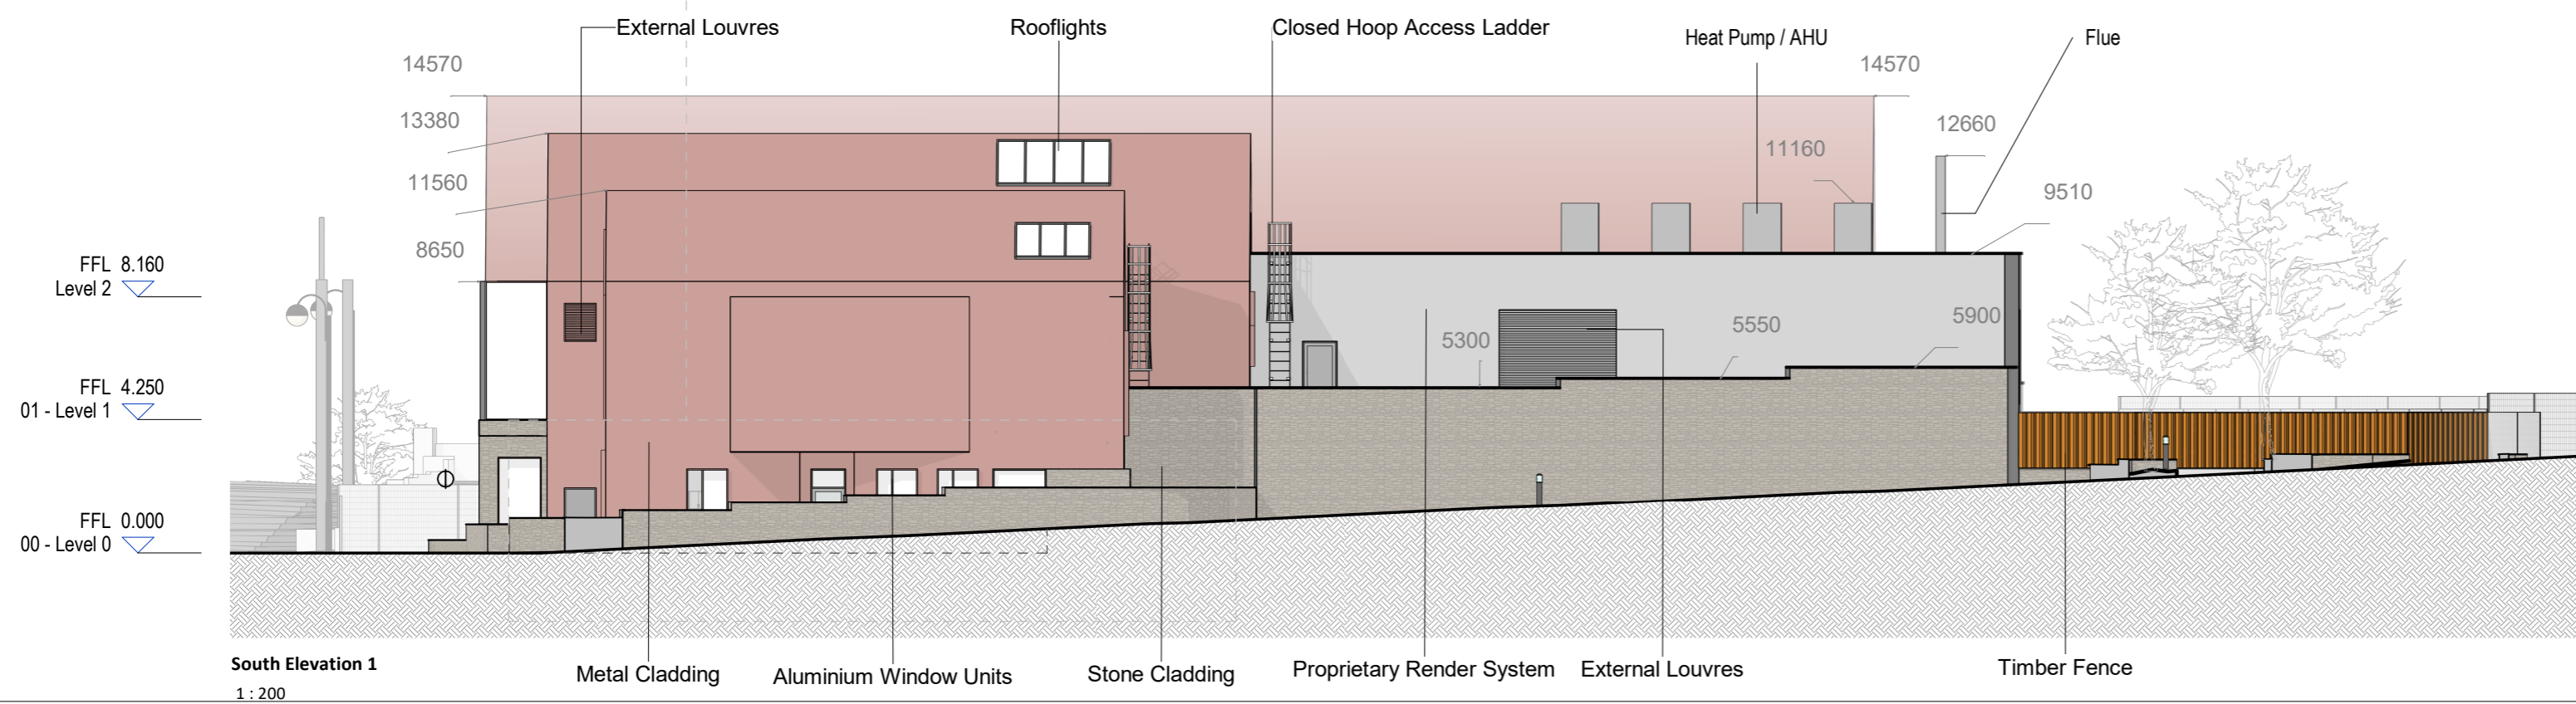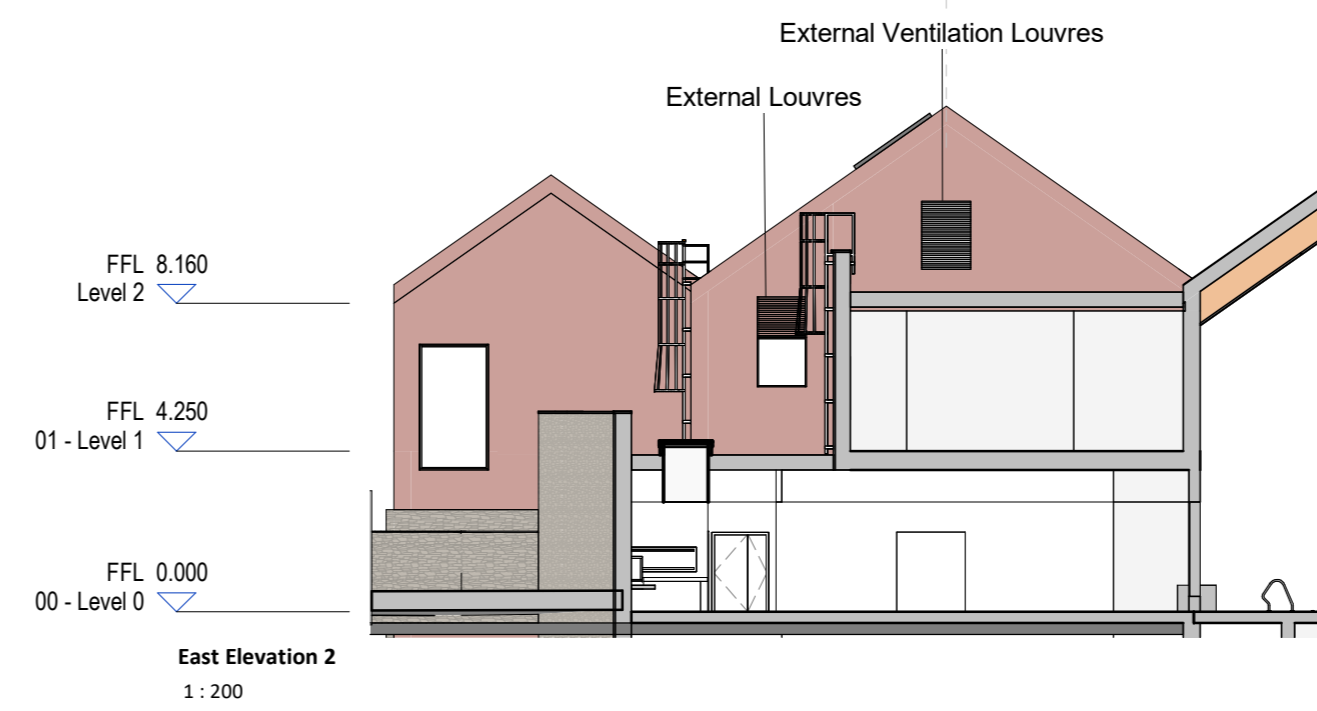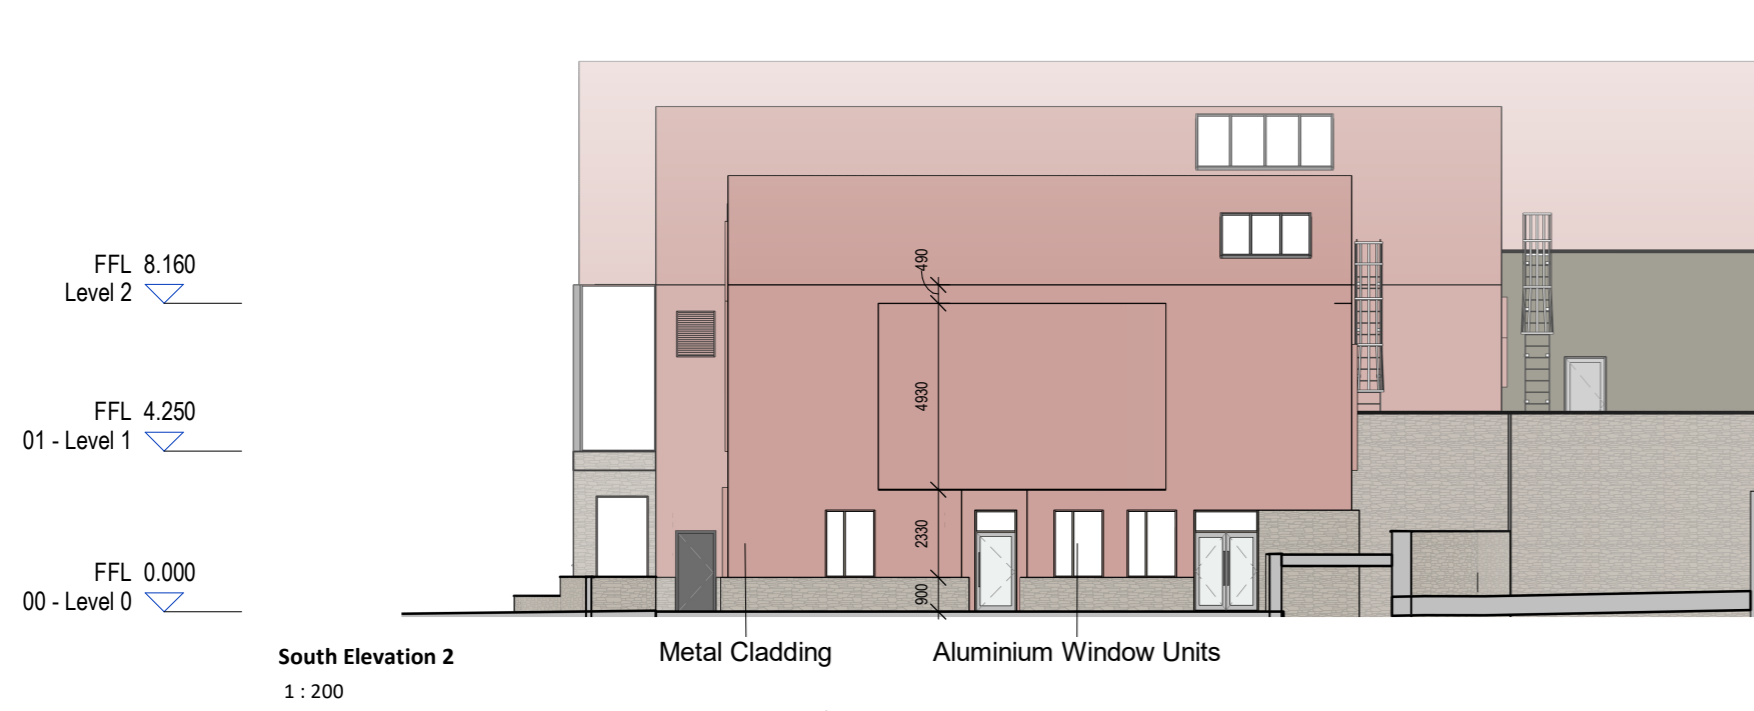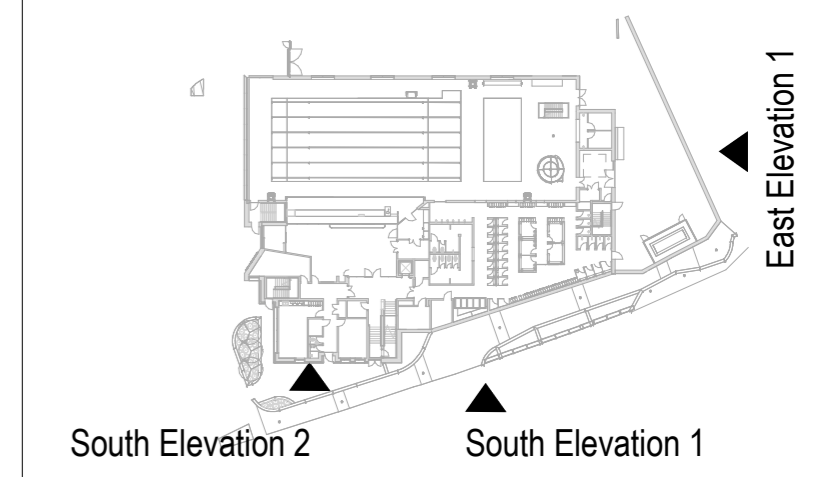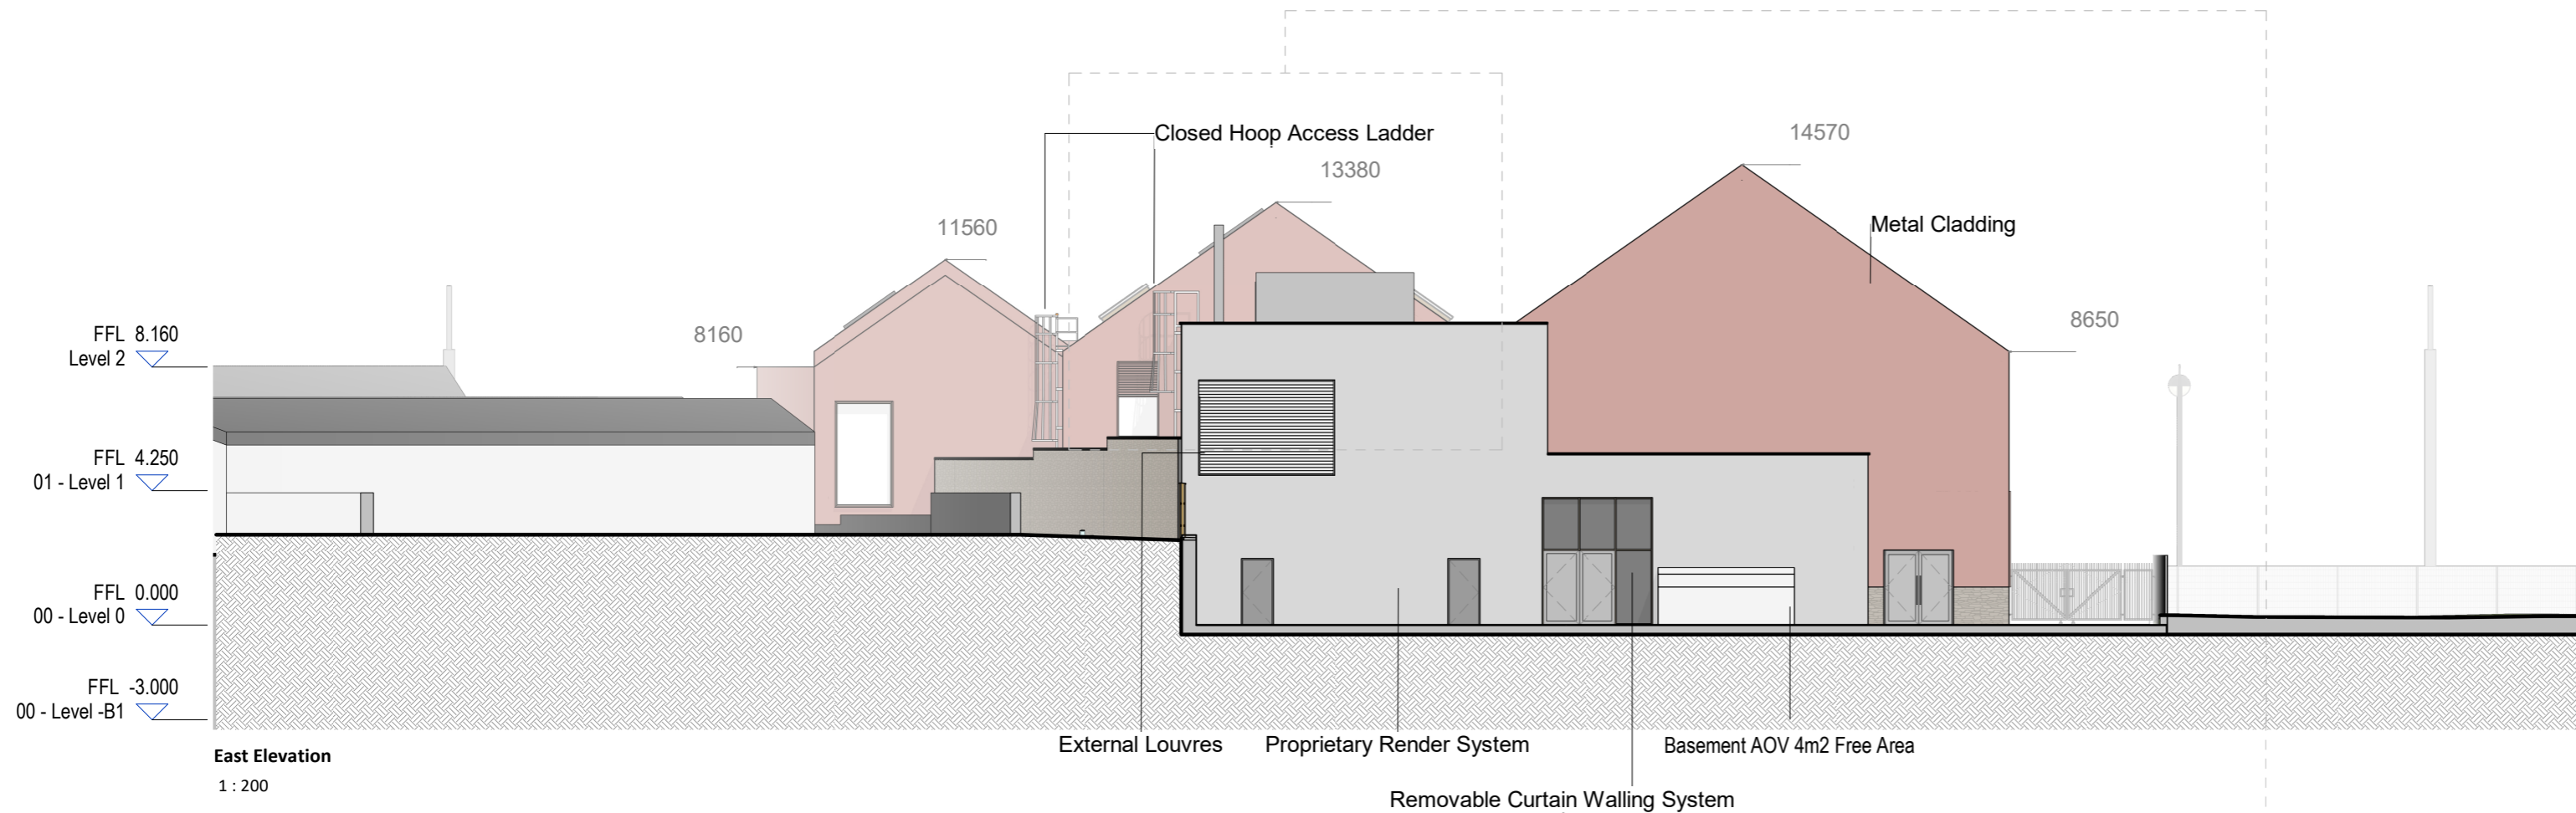

REVISIONS:

Rev. No.	Description	Rev. Date	Drawn	Checked
1	Planning Issue	29.09.23	NQ	MF

ISSUED FOR: Planning

KENNEDY FITZGERALD
ARCHITECTS LLP

4a Dill House
Castlereagh Business Park
478 Castlereagh Road
Belfast BT5 6BQ
[T] 028 9066 1632

[E] info@kennedyfitzgerald.com

[W] www.kennedyfitzgerald.com

PROJECT NO:
4088

PROJECT TITLE:
Buncrana Leisure Centre

DRAWING TITLE:
Proposed Elevations 2

DATE: 29.09.23	CLIENT: DCC
DRAWN BY: NQ	CHECKED BY: MF
SCALES: As indicated	SIZE: A2

© All rights reserved. All drawings and written material herein constitute original and unpublished work of the architect and may not be duplicated, used or disclosed without written consent of the architect.

DRAWING NUMBER:
10002

REV NO:
1

Do not scale from drawings. All discrepancies to be reported to the architect immediately. All dimensions to be verified by contractor on site prior to any works.


NOTES

New Proposed Pole To Reconnect To Above Ground System



Proposed Street Section
1 : 200

Cables to rerouted underground in front of building
We will liaise with the relevant bodies to agree the disconnection of the existing overhead roads lighting service cables which cross the front of the building from the access lane to the school to the column beyond the entrance to the new Leisure Centre. These service cables to be replaced with underground cables installed within flexible roads lighting ducts laid in the footway to serve new columns and luminaires in front of the building. It is likely that the works will fall outside the site boundary and therefore may be carried out by contractors appointed through the local Roads Lighting Division. They may require the necessary trenches to be excavated as part of the new building works to coordinate with the site hoarding and boundary treatment. All works including excavations to be carried out in line with the relevant standards of Donegal County Council, Roads Lighting Division and with due regard to any existing underground services which may be in the vicinity.

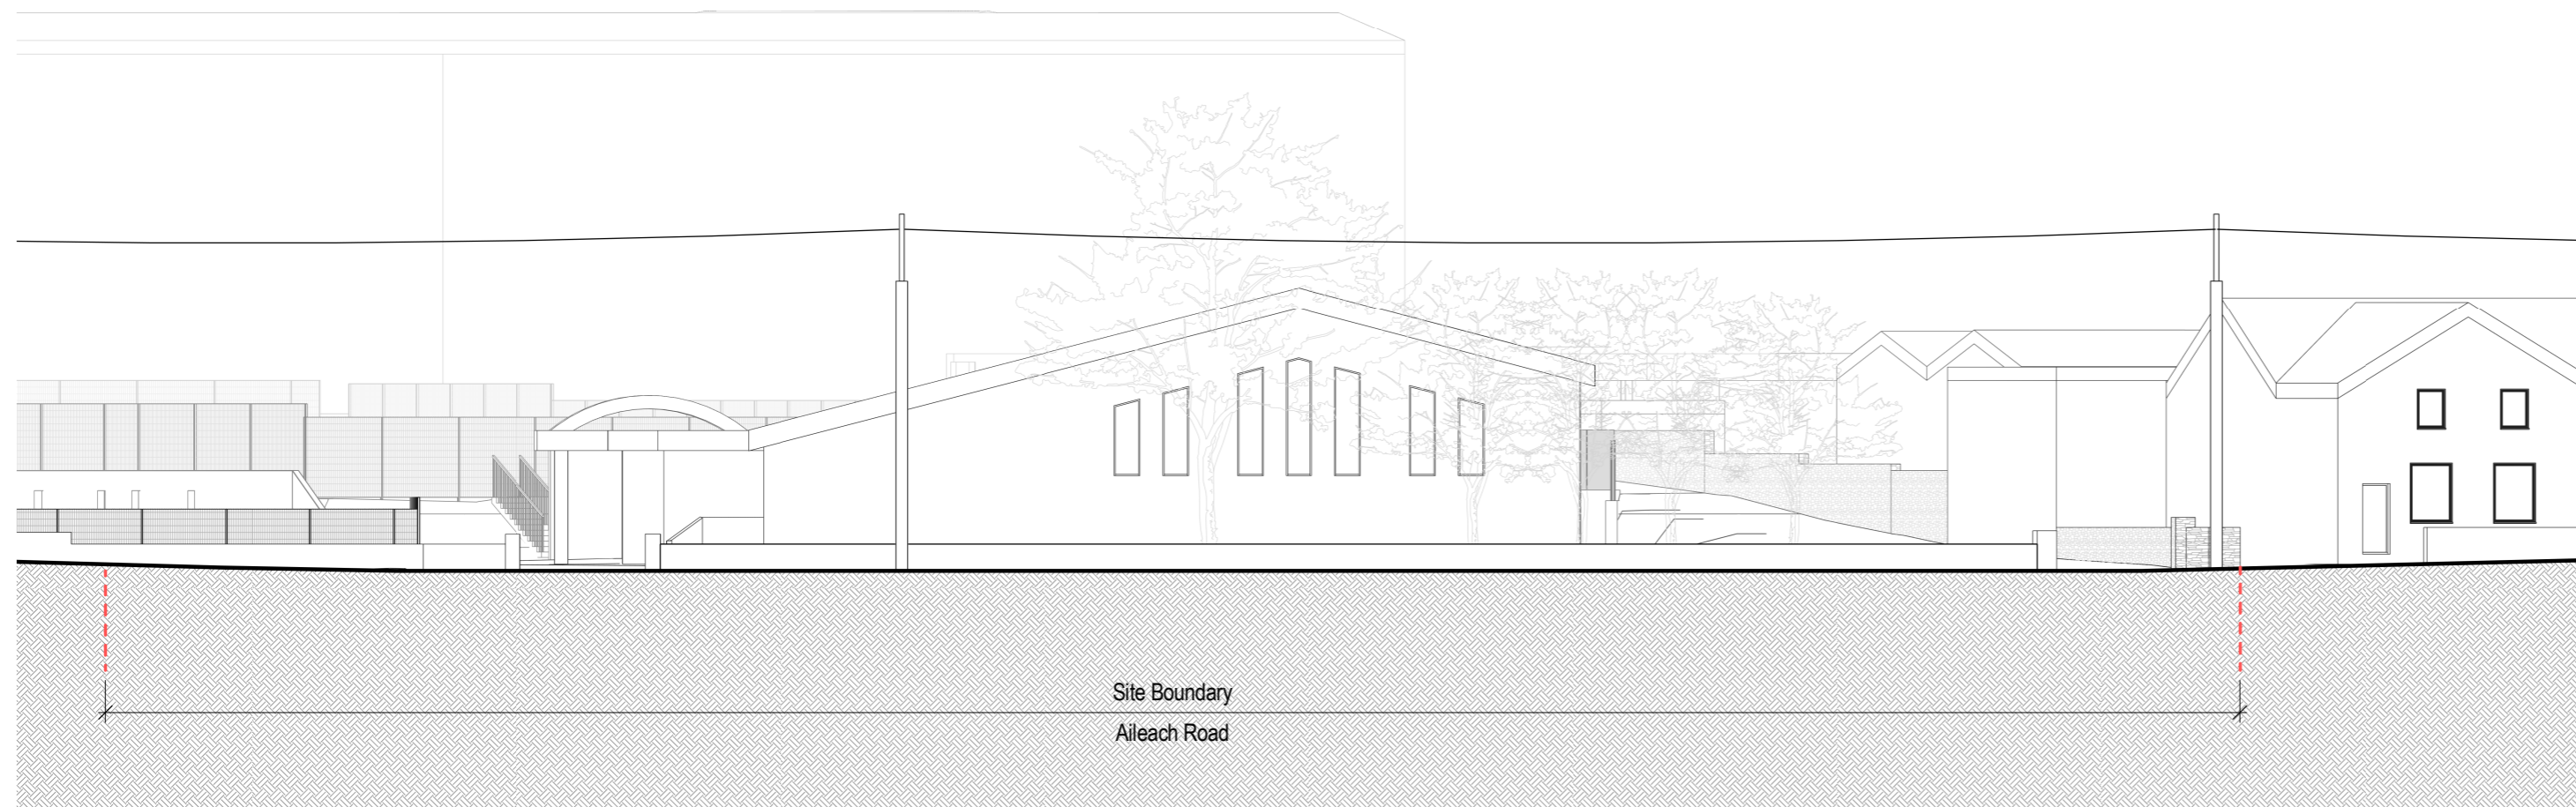

Existing Street Section
1 : 200

REVISIONS:

Rev. No.	Description	Rev. Date	Drawn	Checked
1	Planning Issue	29.09.23	NQ	MF

ISSUED FOR: Planning

KENNEDY FITZGERALD
ARCHITECTS LLP
4a Dill House
Castlereagh Business Park
478 Castlereagh Road
Belfast BT5 6BQ
[T] 028 9066 1632

[E] info@kennedyfitzgerald.com [W] www.kennedyfitzgerald.com

PROJECT NO: 4088 PROJECT TITLE: Buncrana Leisure Centre

DRAWING TITLE: Existing & Proposed Street Elevations


DATE: 29.09.23 CLIENT: DCC
DRAWN BY: NQ CHECKED BY: MF SCALES: 1 : 200 SIZE: A2

© All rights reserved. All drawings and written material herein constitute original and unpublished work of the architect and may not be duplicated, used or disclosed without written consent of the architect.

DRAWING NUMBER: 10003 REV NO: 1

Do not scale from drawings. All discrepancies to be reported to the architect immediately. All dimensions to be verified by contractor on site prior to any works.

NOTES

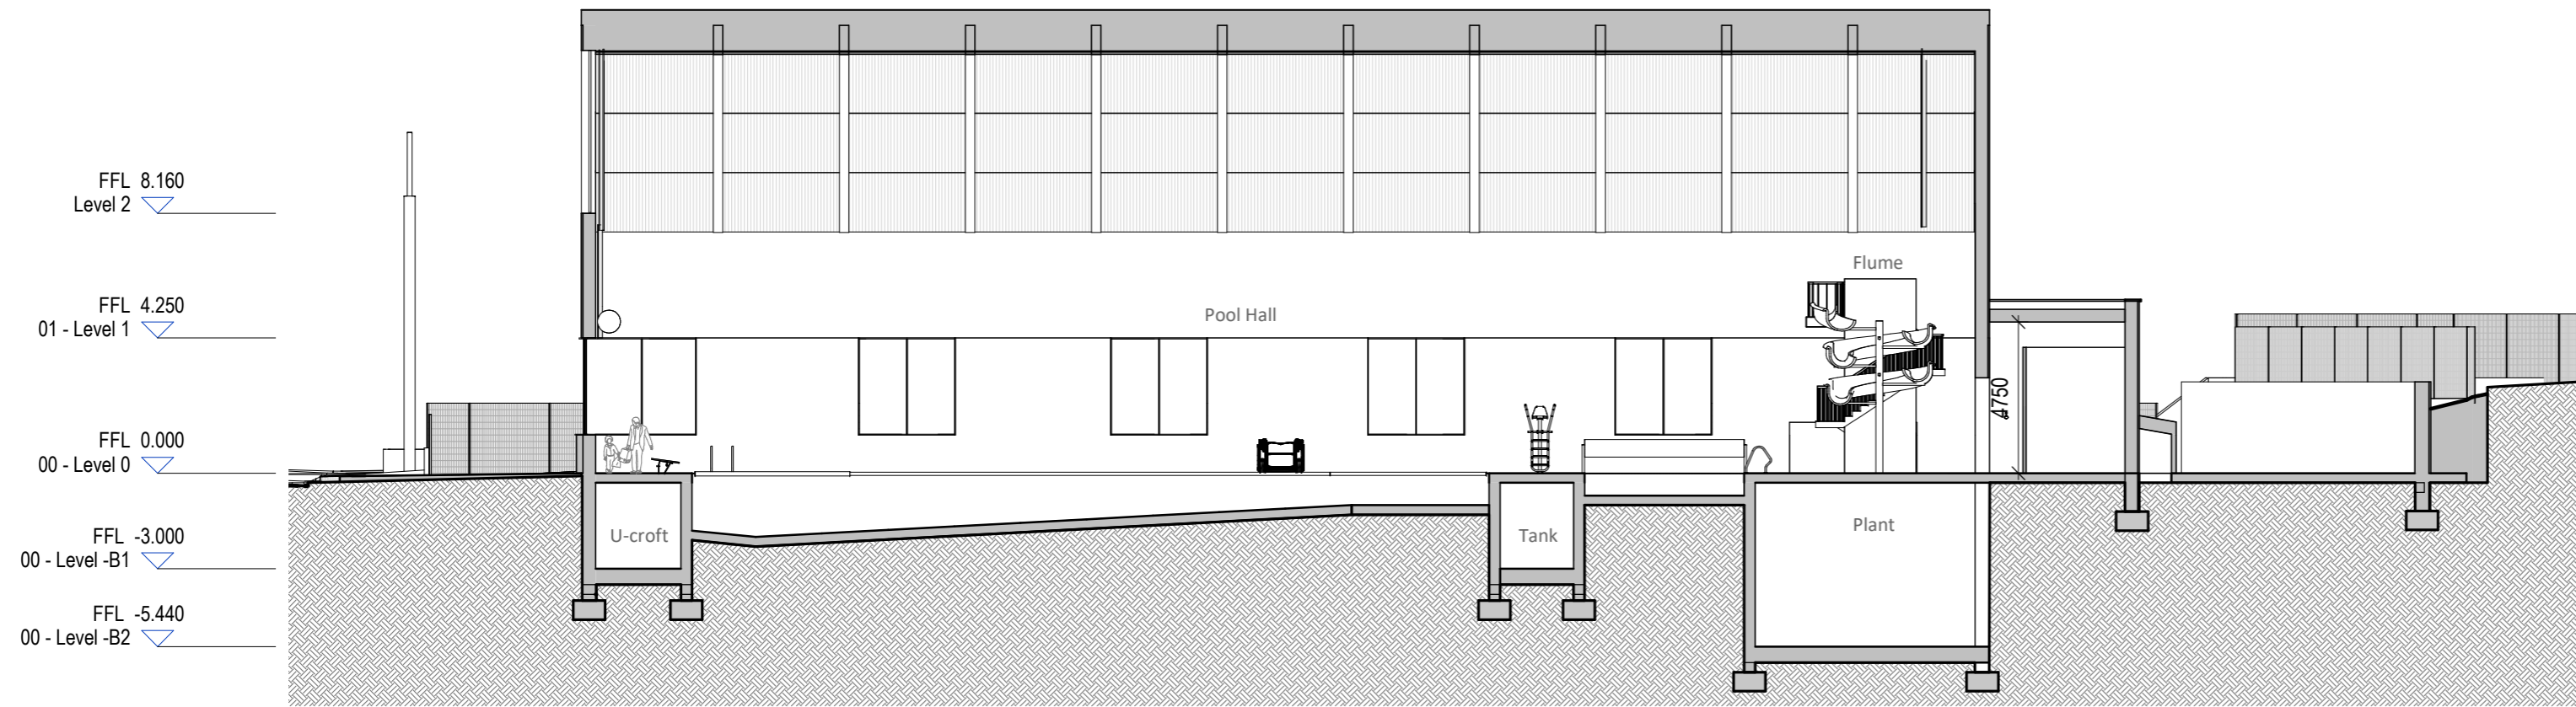

Section 2
1 : 200

REVISIONS:

Rev. No.	Description	Rev. Date	Drawn	Checked
1	Planning Issue	29.09.23	NQ	MF



Section 1
1 : 200

ISSUED FOR: Planning

KENNEDY FITZGERALD
ARCHITECTS LLP

4a Dill House
Castlereagh Business Park
478 Castlereagh Road
Belfast BT5 6BQ
[T] 028 9066 1632

[E] info@kennedyfitzgerald.com

[W] www.kennedyfitzgerald.com

PROJECT NO:
4088

PROJECT TITLE:
Buncrana Leisure Centre

DRAWING TITLE:
Proposed Sections 1

DATE: 29.09.23 CLIENT: DCC
DRAWN BY: NQ CHECKED BY: MF SCALES: 1 : 200 SIZE: A2


© All rights reserved. All drawings and written material herein constitute original and unpublished work of the architect and may not be duplicated, used or disclosed without written consent of the architect.

DRAWING NUMBER:
20001

REV NO:
1

Do not scale from drawings. All discrepancies to be reported to the architect immediately. All dimensions to be verified by contractor on site prior to any works.

NOTES

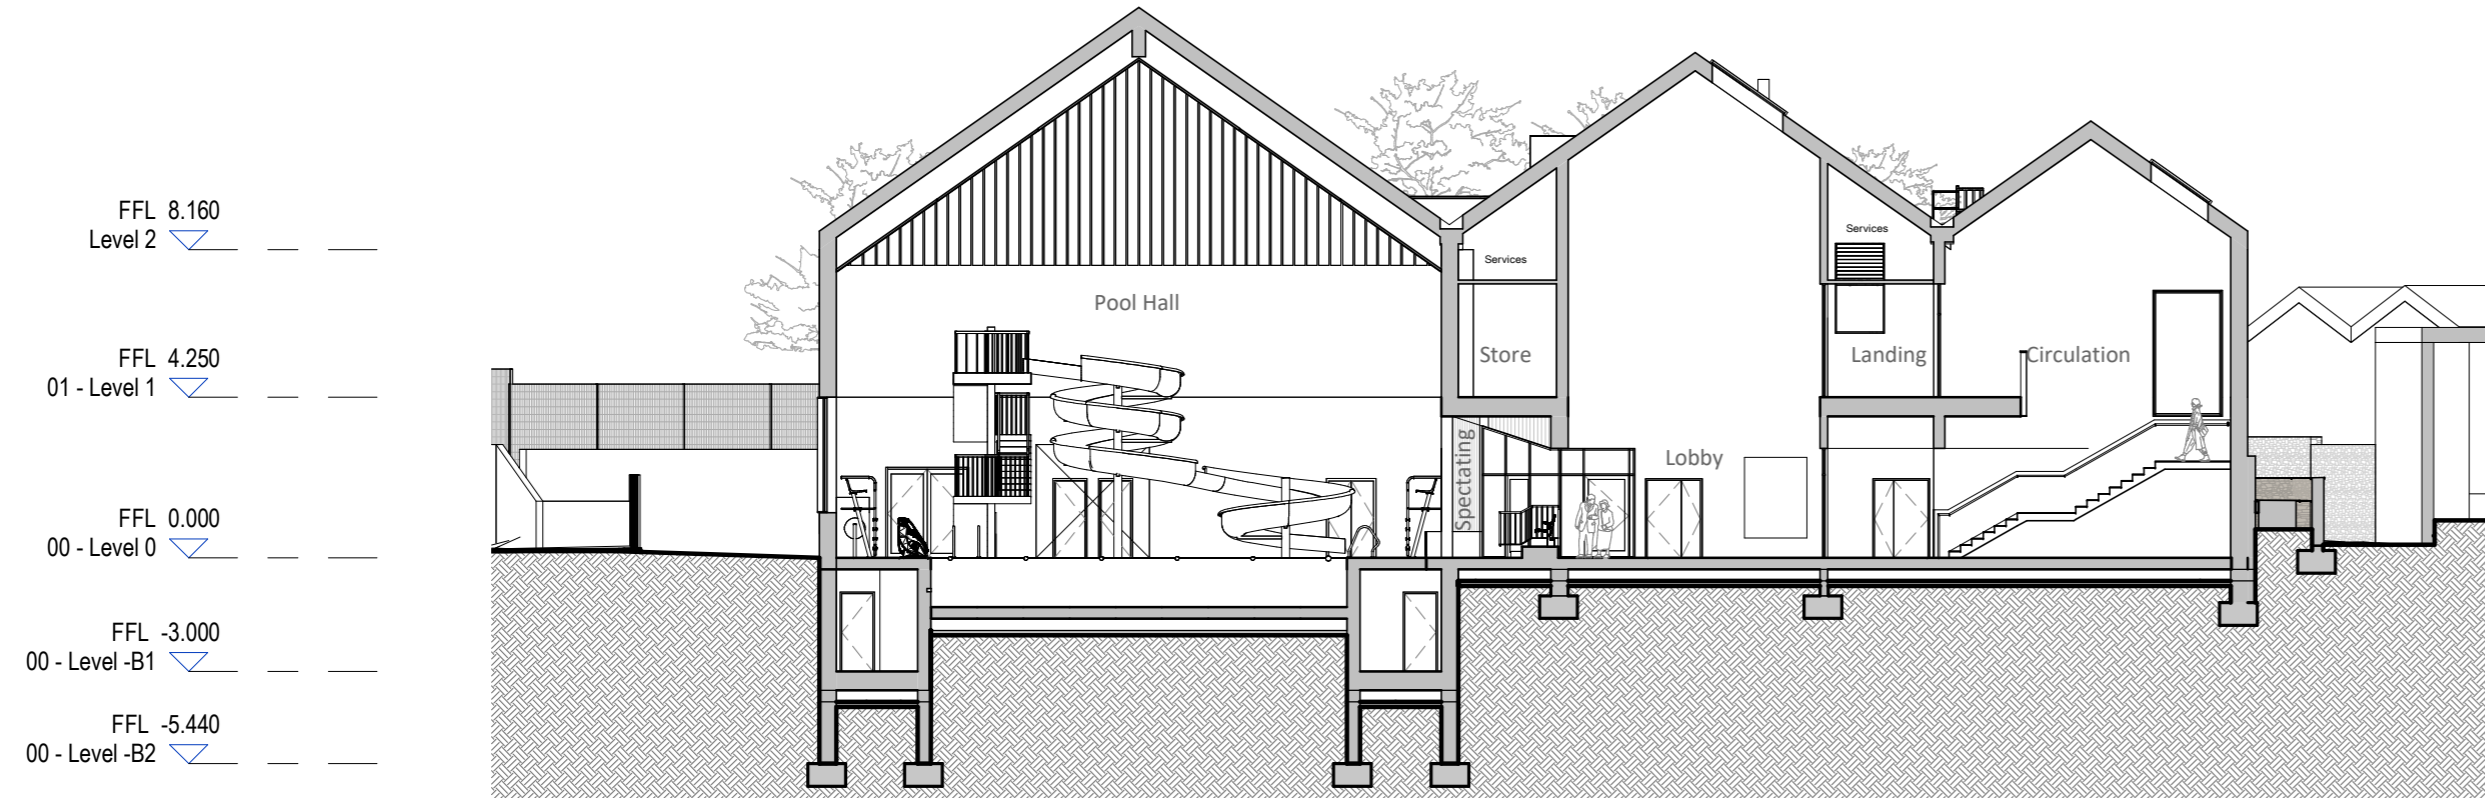

Section 3
1 : 200



Section 4
1 : 200

REVISIONS:

Rev. No.	Description	Rev. Date	Drawn	Checked
1	Planning Issue	29.09.23	NQ	MF

ISSUED FOR: Planning

KENNEDY FITZGERALD
ARCHITECTS LLP
4a Dill House
Castlereagh Business Park
478 Castlereagh Road
Belfast BT5 6BQ
[T] 028 9066 1632

[E] info@kennedyfitzgerald.com [W] www.kennedyfitzgerald.com

PROJECT NO: 4088 PROJECT TITLE: Buncrana Leisure Centre

DRAWING TITLE:
Proposed Sections 2



DATE: 29.09.23 CLIENT: DCC
DRAWN BY: NQ CHECKED BY: GM SCALES: 1 : 200 SIZE: A2

© All rights reserved. All drawings and written material herein constitute original and unpublished work of the architect and may not be duplicated, used or disclosed without written consent of the architect.


DRAWING NUMBER: 20002 REV NO: 1

Do not scale from drawings. All discrepancies to be reported to the architect immediately. All dimensions to be verified by contractor on site prior to any works.

NOTES

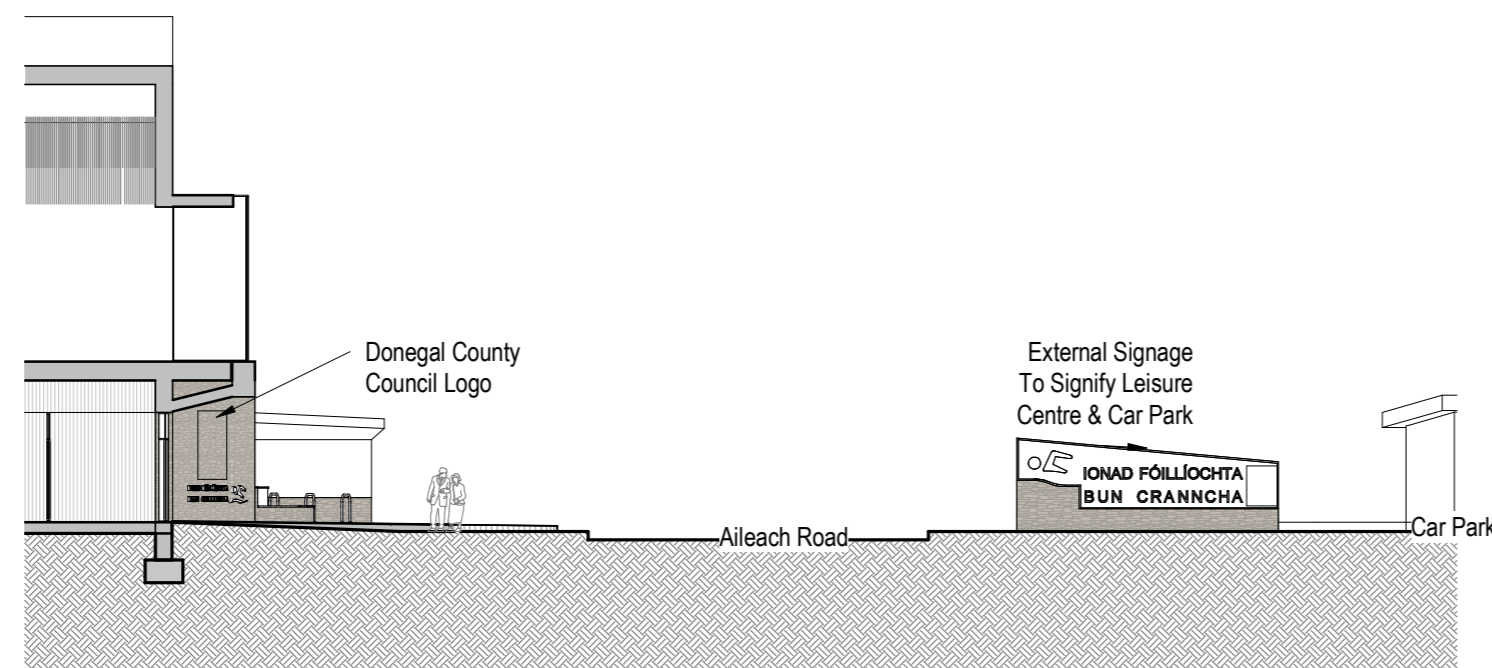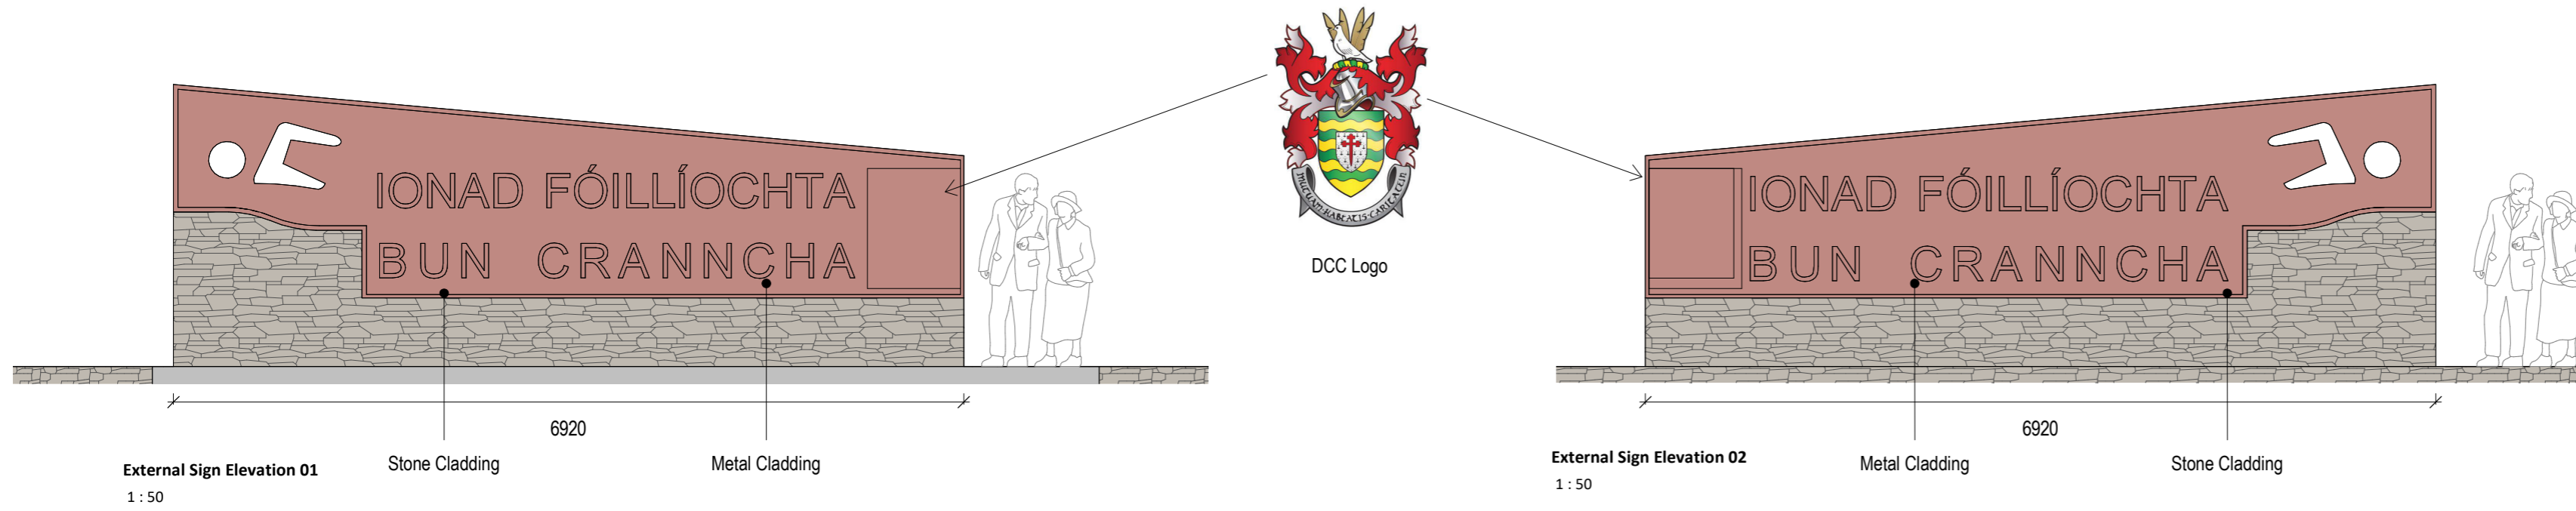


Signage Entrance Section
1 : 200

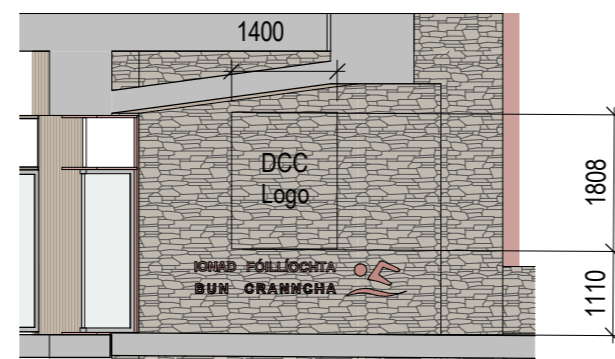

Entrance Signage Elevation
1 : 100



DCC Logo

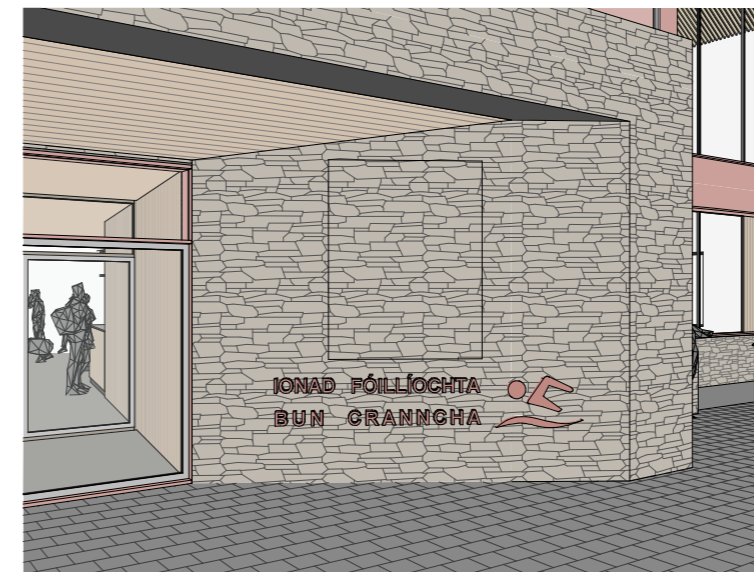

Entrance Elevation 3D View 1

REVISIONS:

Rev. No.	Description	Rev. Date	Drawn	Checked
1	Planning Issue	29.09.23	NQ	MF

ISSUED FOR: Planning

KENNEDY FITZGERALD
ARCHITECTS LLP

4a Dill House
Castlereagh Business Park
478 Castlereagh Road
Belfast BT5 6BQ
[T] 028 9066 1632

[E] info@kennedyfitzgerald.com

[W] www.kennedyfitzgerald.com

PROJECT NO:
4088

PROJECT TITLE:
Buncrana Leisure Centre

DRAWING TITLE:
Proposed Signage Drawings

DATE: 29.09.23	CLIENT: DCC
DRAWN BY: NQ	CHECKED BY: MF
SCALES: As indicated	SIZE: A2


© All rights reserved. All drawings and written material herein constitute original and unpublished work of the architect and may not be duplicated, used or disclosed without written consent of the architect.

DRAWING NUMBER:
70001

REV NO:
1

Do not scale from drawings. All discrepancies to be reported to the architect immediately. All dimensions to be verified by contractor on site prior to any works.

NOTES

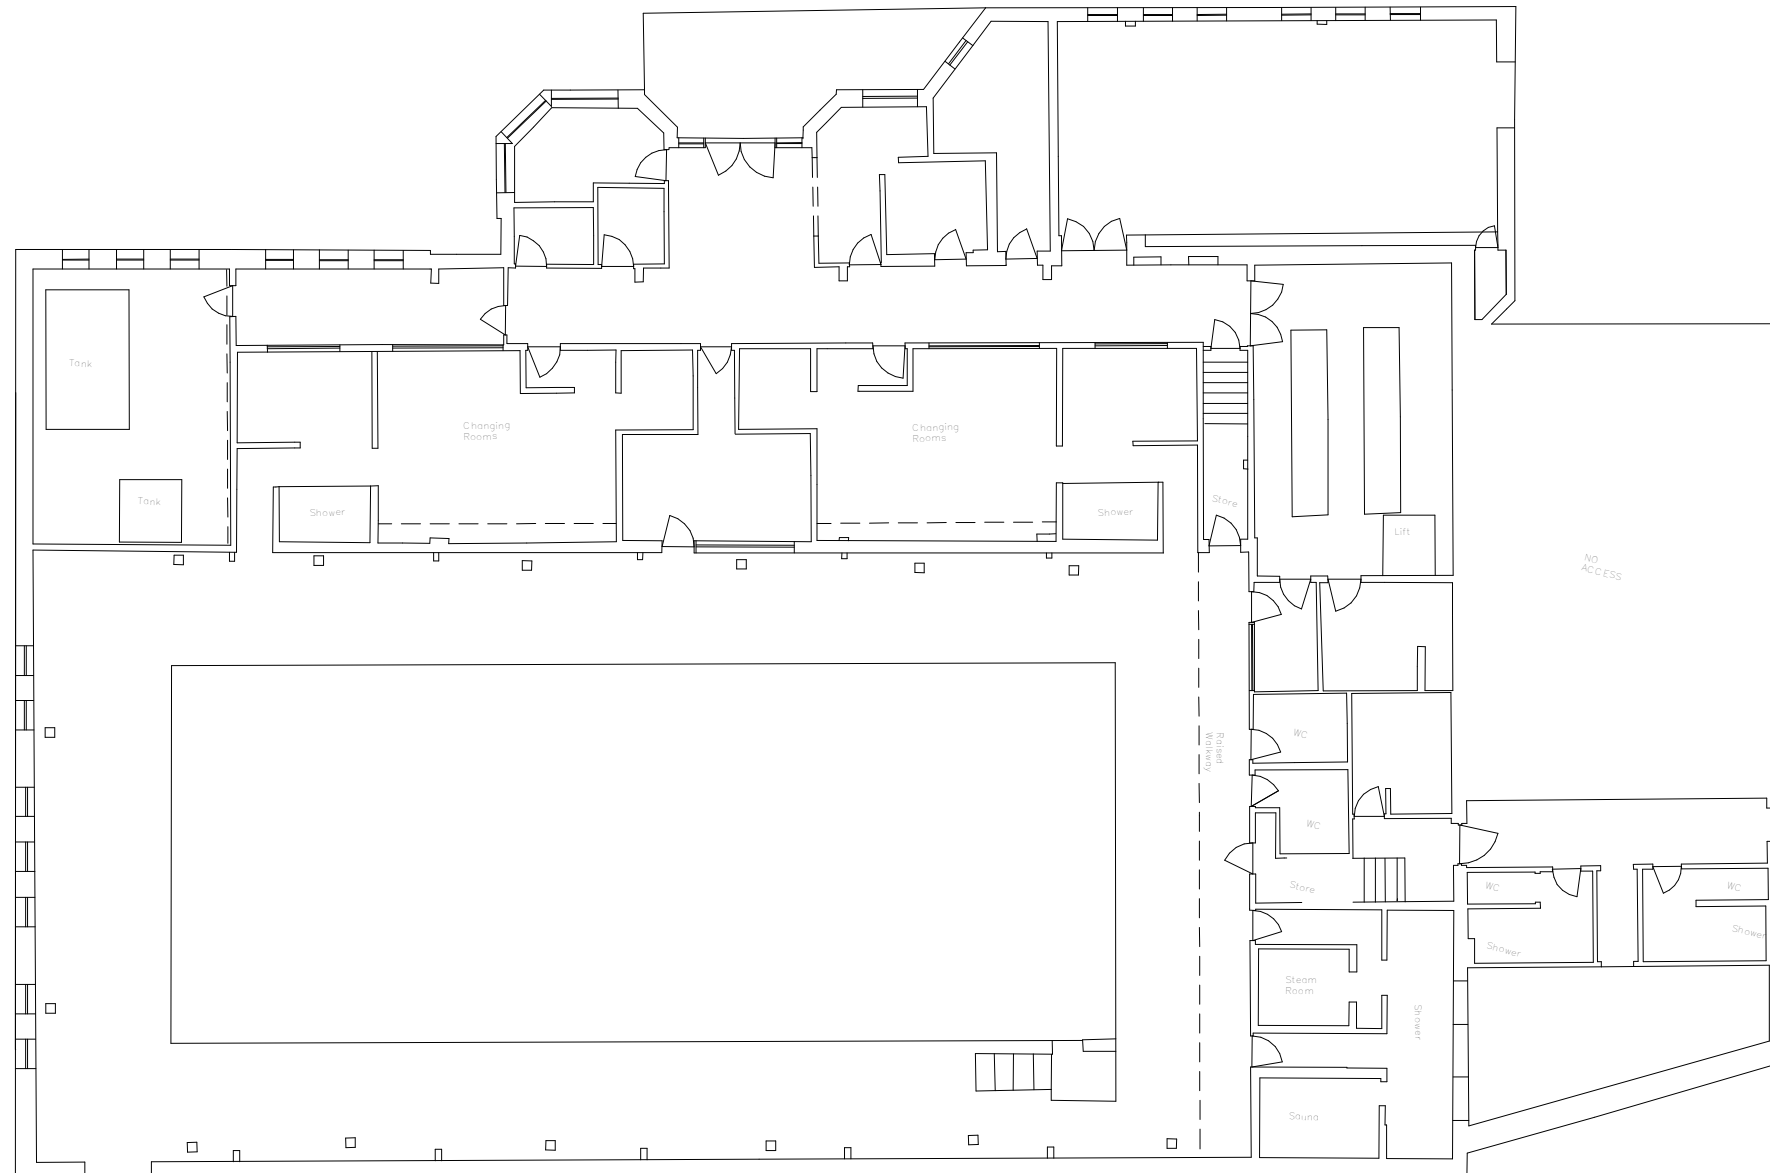

1. Existing Ground Floor Plan

1 : 200

REVISIONS:

Rev. No.	Description	Rev. Date	Drawn	Checked
1	Planning Issue	29.09.23	NQ	MF

ISSUED FOR: Planning

**KENNEDY
FITZGERALD**
ARCHITECTS LLP
[E] info@kennedyfitzgerald.com

4a Dill House Studio
Castlereagh Business Park
478 Castlereagh Road
Belfast BT5 6BQ
[T] 028 9066 1632
[W] www.kennedyfitzgerald.com

PROJECT NO: 4088 PROJECT TITLE: Buncrana Leisure Centre

DRAWING TITLE: Existing Ground Floor Plan

DATE: 29.09.23 CLIENT: DCC


DRAWN BY: NQ CHECKED BY: MF SCALES: 1 : 200 SIZE: A3

All rights reserved. All drawings and written material herein constitute original and unpublished work of the architect and may not be duplicated, used or disclosed without written consent of the architect.

DRAWING NUMBER: E-0001 REV NO: 1

Do not scale from drawings. All discrepancies to be reported to the architect immediately. All dimensions to be verified by contractor on site prior to any works.

NOTES

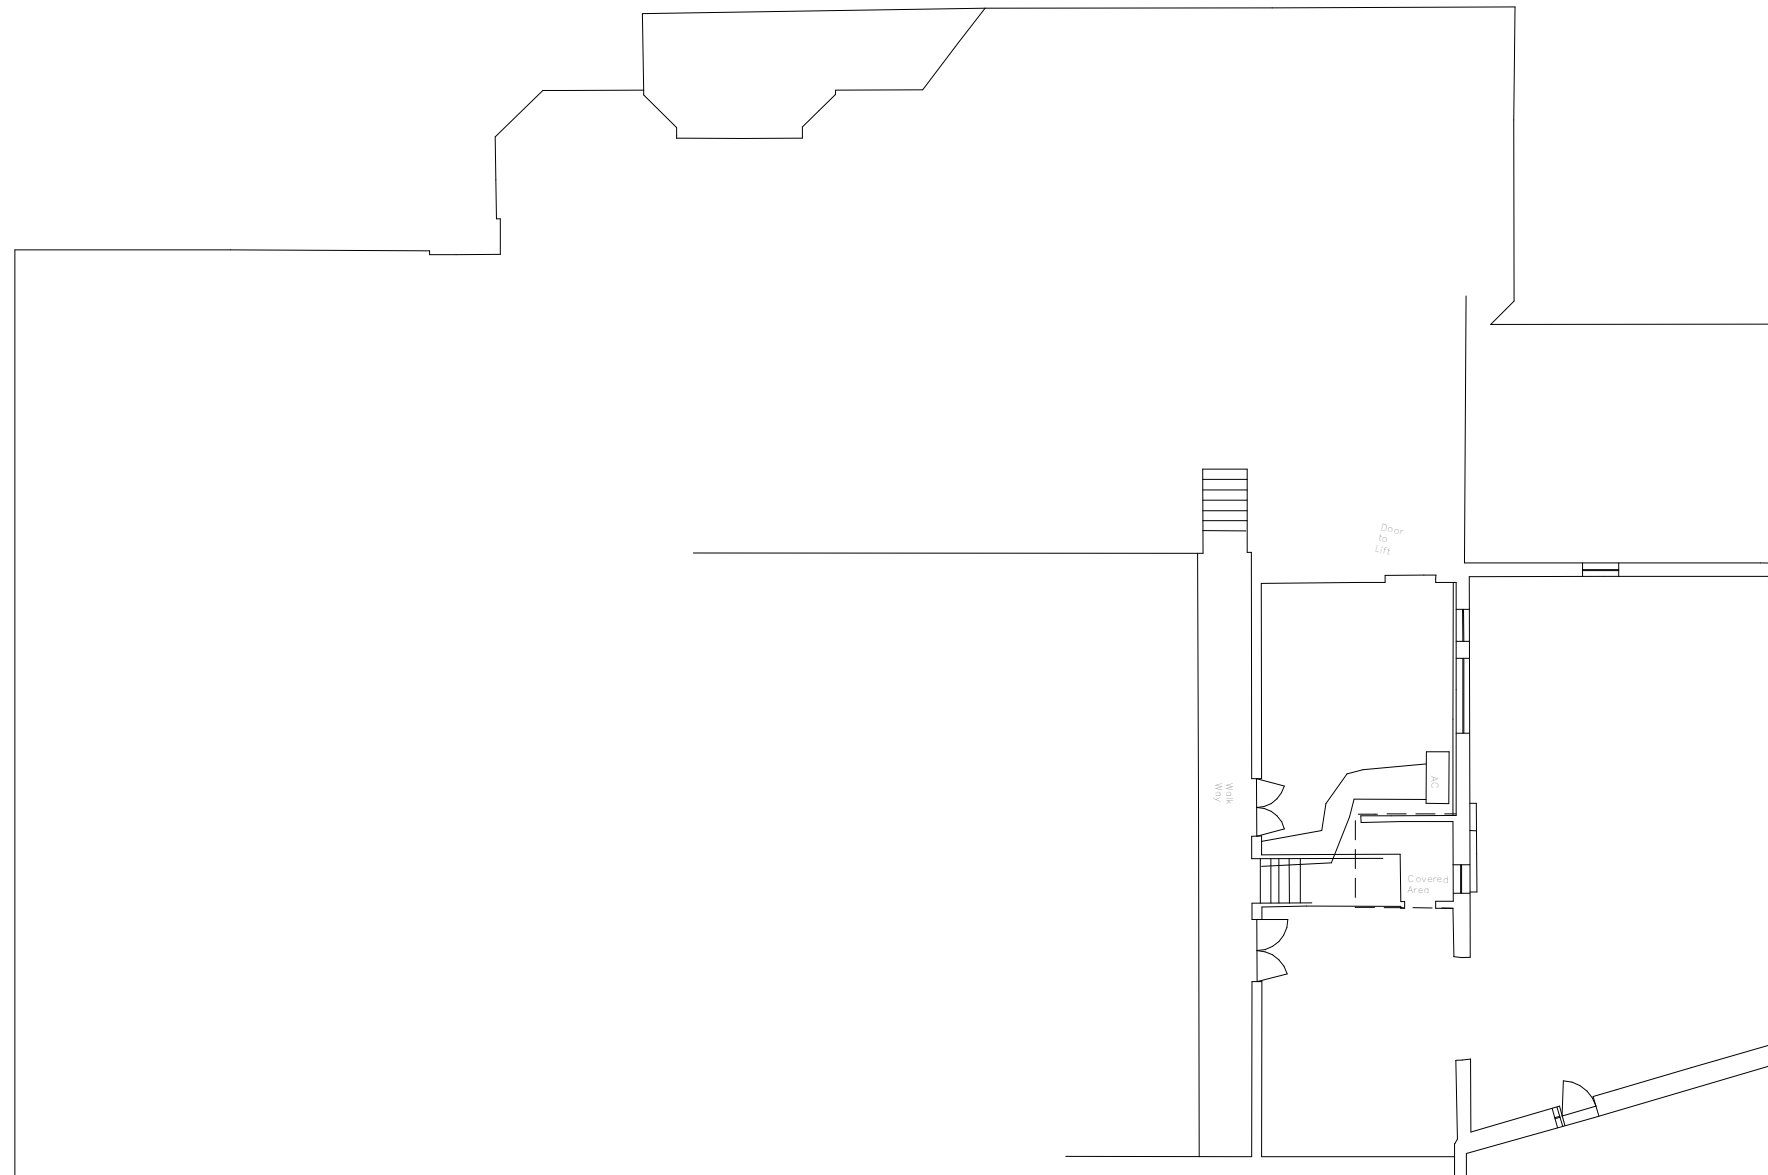

REVISIONS:

Rev. No.	Description	Rev. Date	Drawn	Checked
1	Planning Issue	29.09.23	NQ	MF

ISSUED FOR: Planning

**KENNEDY
FITZGERALD**
ARCHITECTS LLP
[E] info@kennedyfitzgerald.com

4a Dill House Studio
Castlereagh Business Park
478 Castlereagh Road
Belfast BT5 6BQ
[T] 028 9066 1632
[W] www.kennedyfitzgerald.com

PROJECT NO: 4088 PROJECT TITLE: Buncrana Leisure Centre

DRAWING TITLE: Existing First Floor Plan

DATE: 29.09.23 CLIENT: DCC

DRAWN BY: NQ CHECKED BY: MF SCALES: 1 : 200 SIZE: A3

All rights reserved. All drawings and written material herein constitute original and unpublished work of the architect and may not be duplicated, used or disclosed without written consent of the architect.

DRAWING NUMBER: E-0002 REV NO: 1

Existing First Floor Plan
1 : 200

Do not scale from drawings. All discrepancies to be reported to the architect immediately. All dimensions to be verified by contractor on site prior to any works.

NOTES




Existing Elevations Side 2

1 : 200




Existing Elevations Side 1

1 : 200

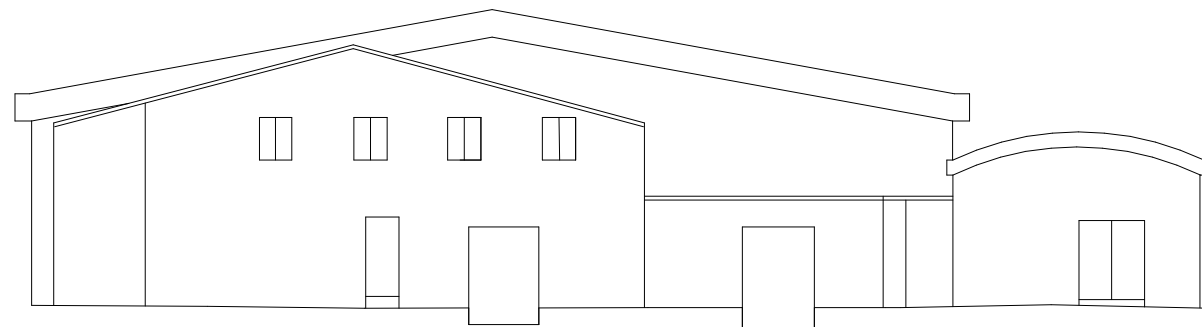

Existing Elevations Rear

1 : 200

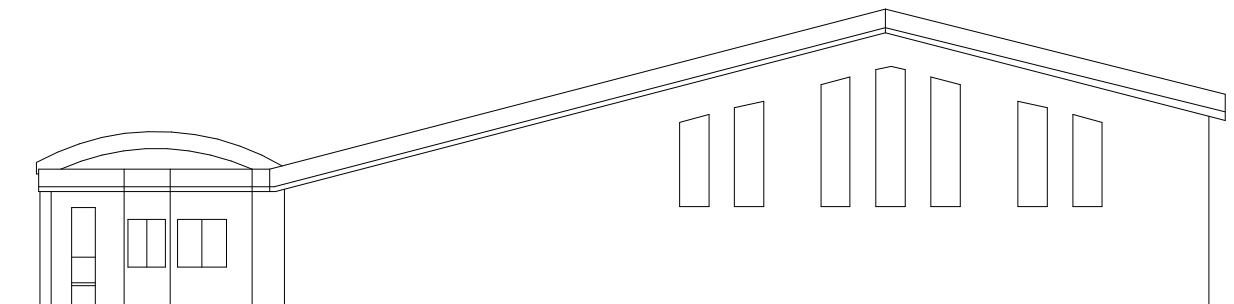

Existing Elevations Front

1 : 200

REVISIONS:

Rev. No.	Description	Rev. Date	Drawn	Checked
1	Planning Issue	29.09.23	NQ	MF

ISSUED FOR: Planning

**KENNEDY
FITZGERALD**
ARCHITECTS LLP
[E] info@kennedyfitzgerald.com

4a Dill House Studio
Castlereagh Business Park
478 Castlereagh Road
Belfast BT5 6BQ
[T] 028 9066 1632
[W] www.kennedyfitzgerald.com

PROJECT NO: 4088 PROJECT TITLE: Buncrana Leisure Centre

DRAWING TITLE:
Existing Elevations

DATE: 29.09.23 CLIENT: DCC

DRAWN BY: NQ CHECKED BY: MF SCALES: 1 : 200 SIZE: A3

All rights reserved. All drawings and written material herein constitute original and unpublished work of the architect and may not be duplicated, used or disclosed without written consent of the architect.

DRAWING NUMBER: E-0003 REV NO: 1