





Front Elevation 1

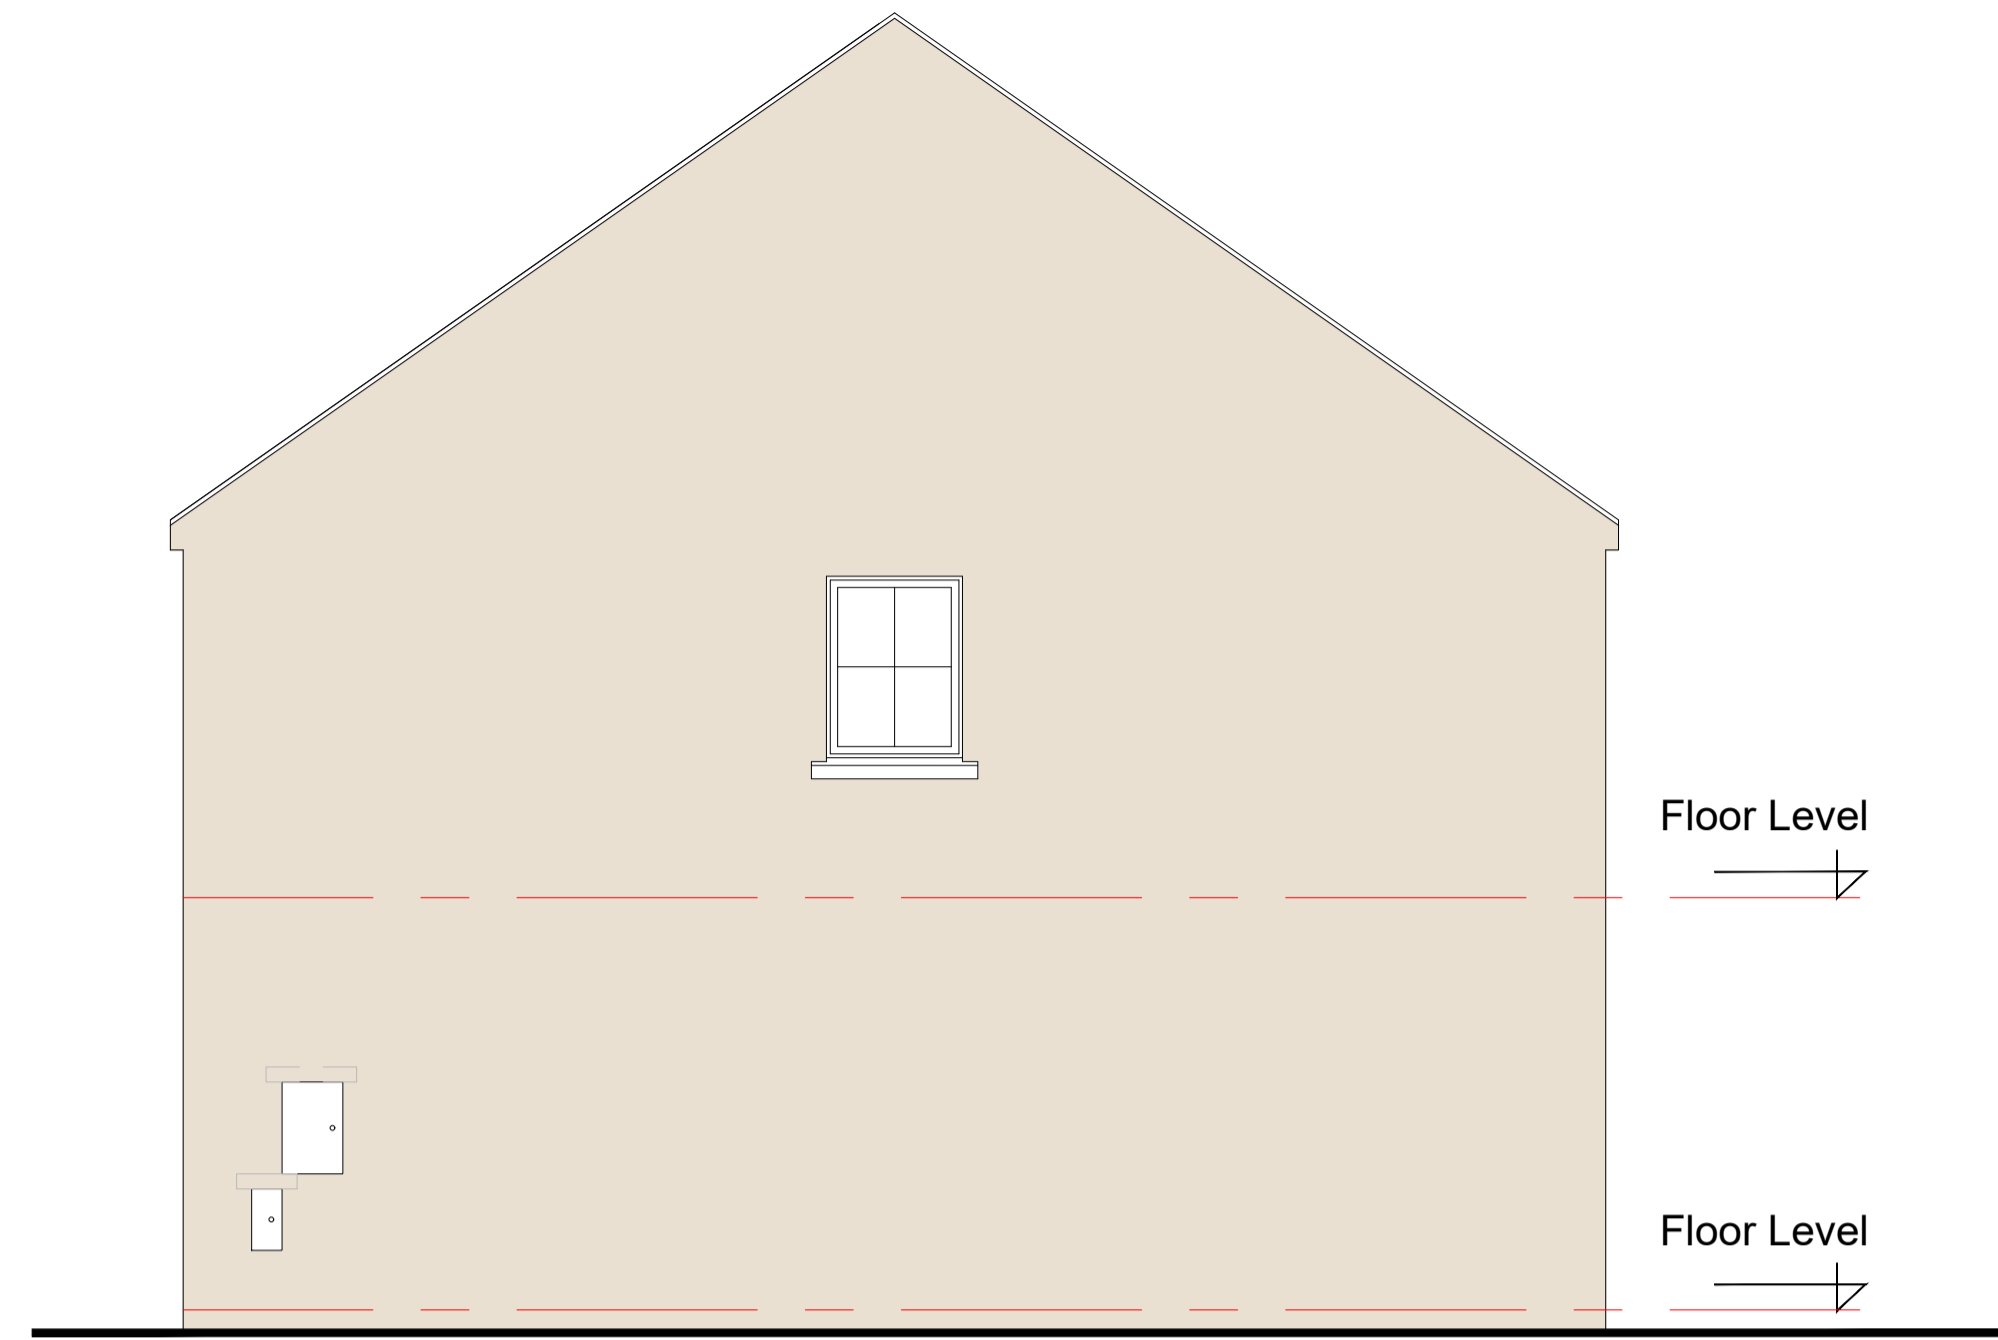

Side Elevation




Rear Elevation

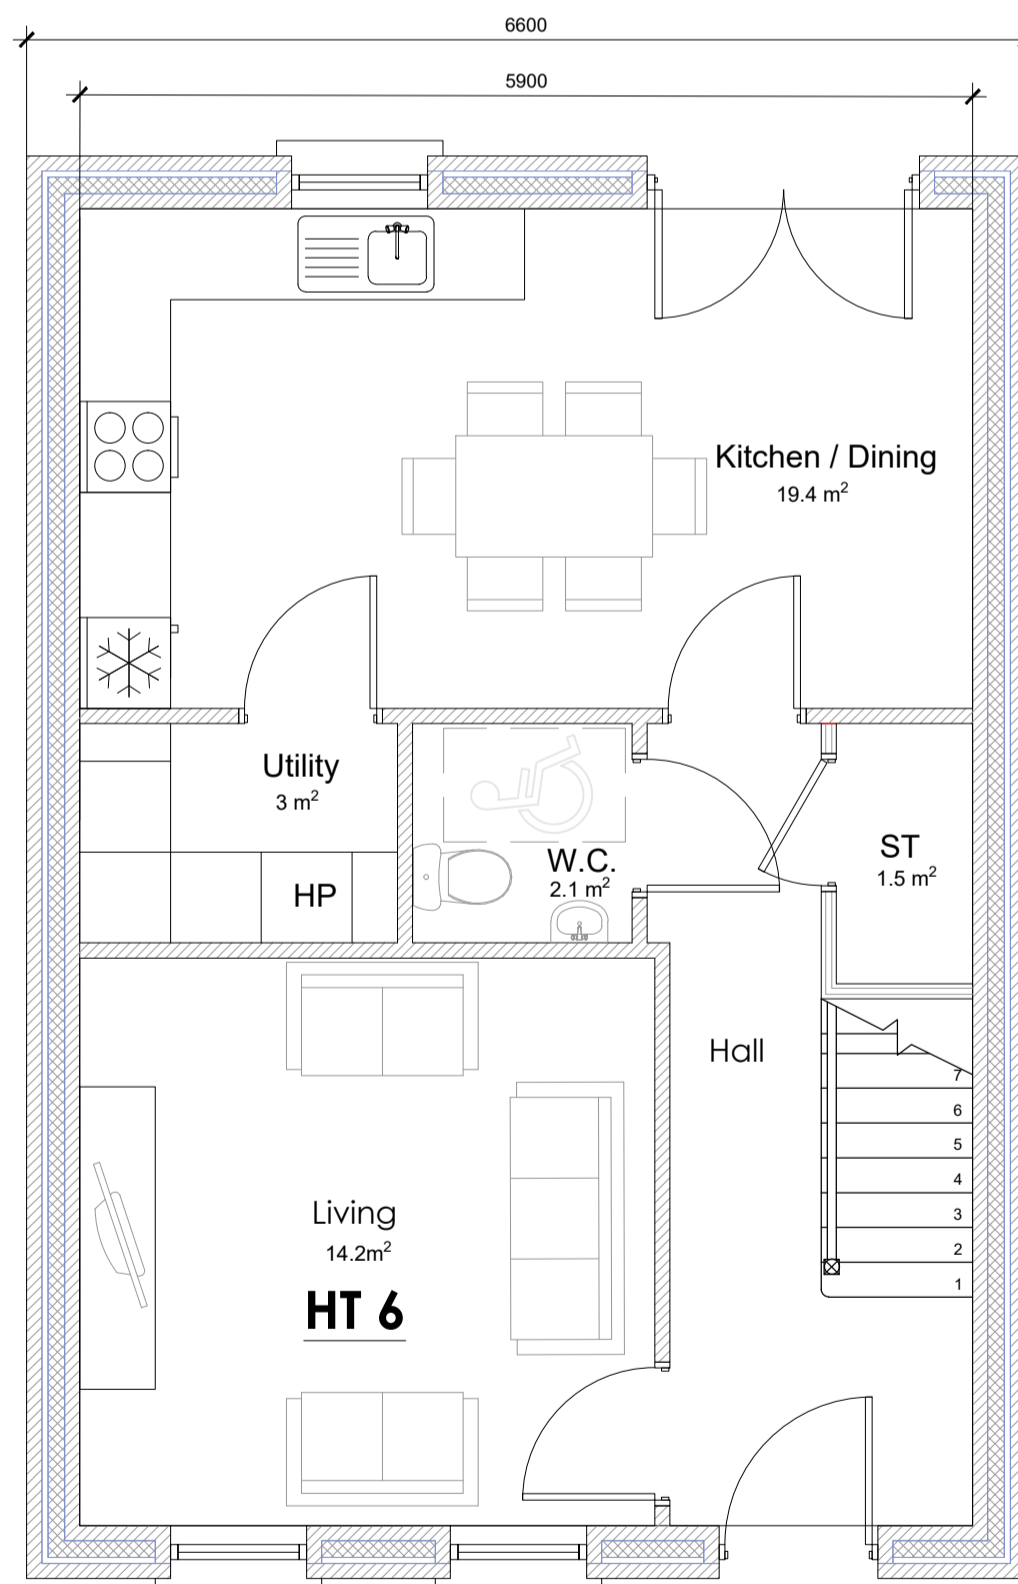

Ground Floor Plan. Scale 1:100


Total Floor Area GF - 51m²

Total Floor Area - 102m²

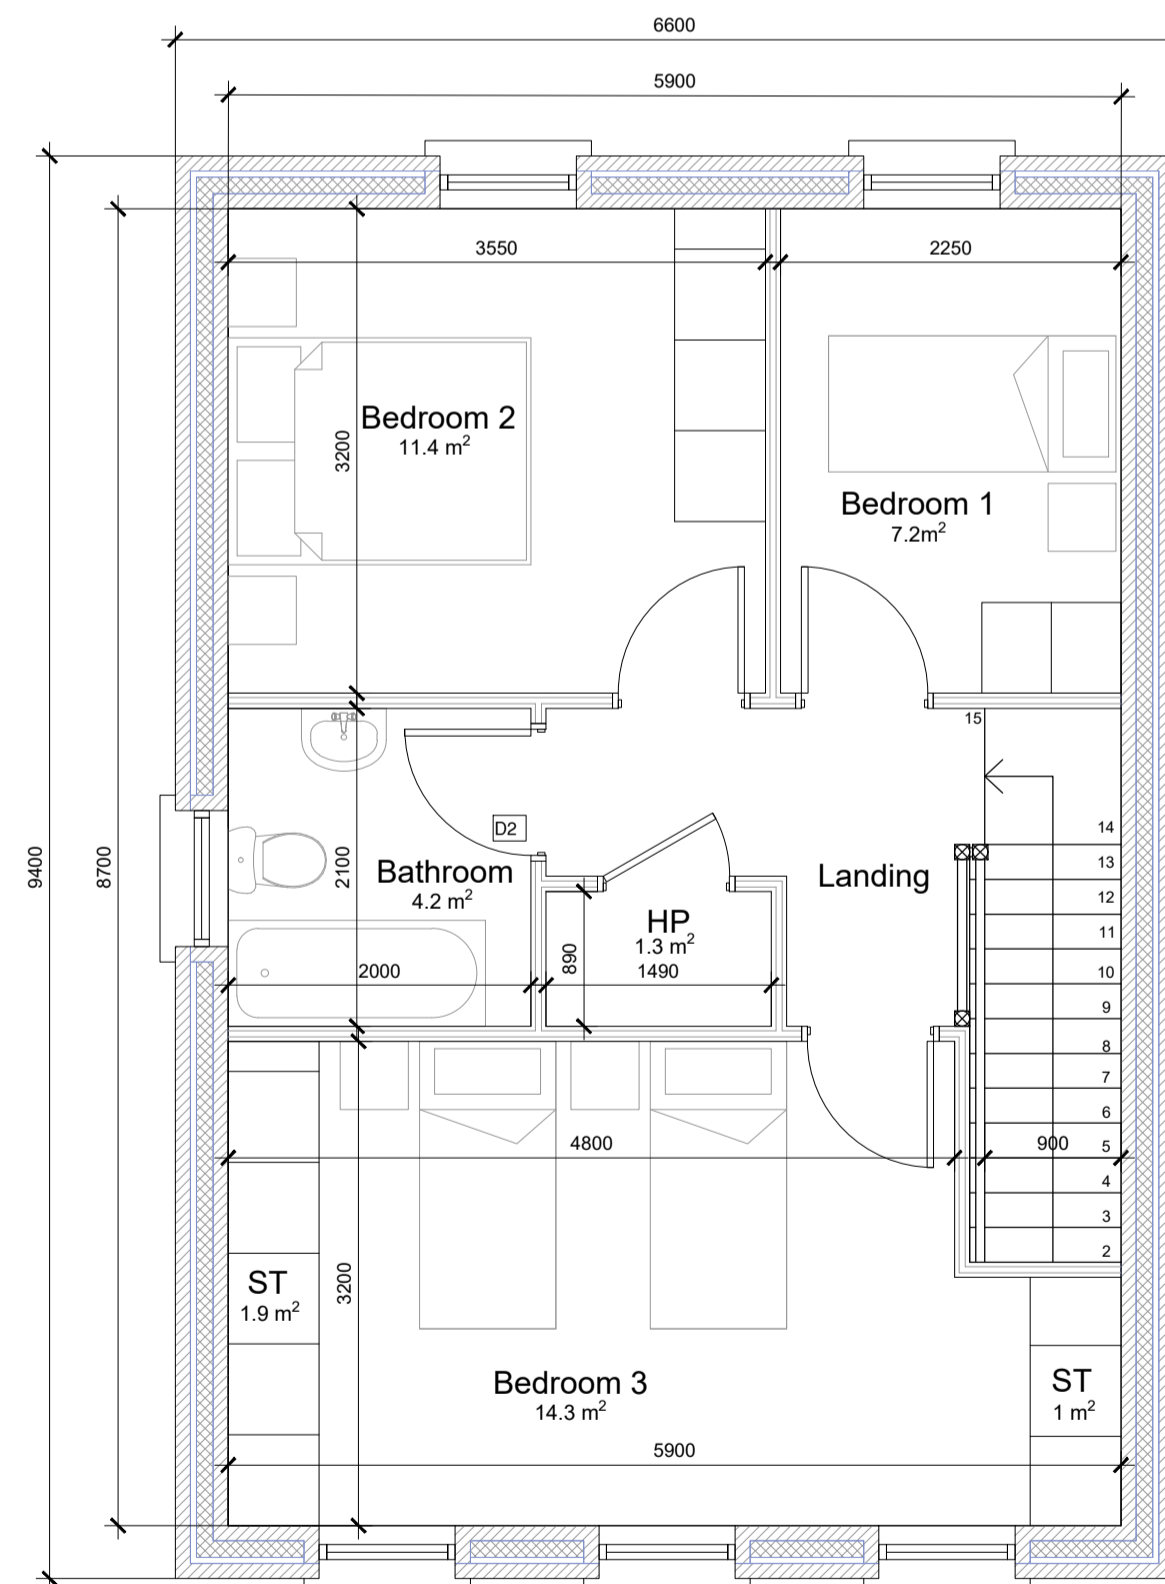

First Floor Plan. Scale 1:100

Total Floor Area FF - 51m²

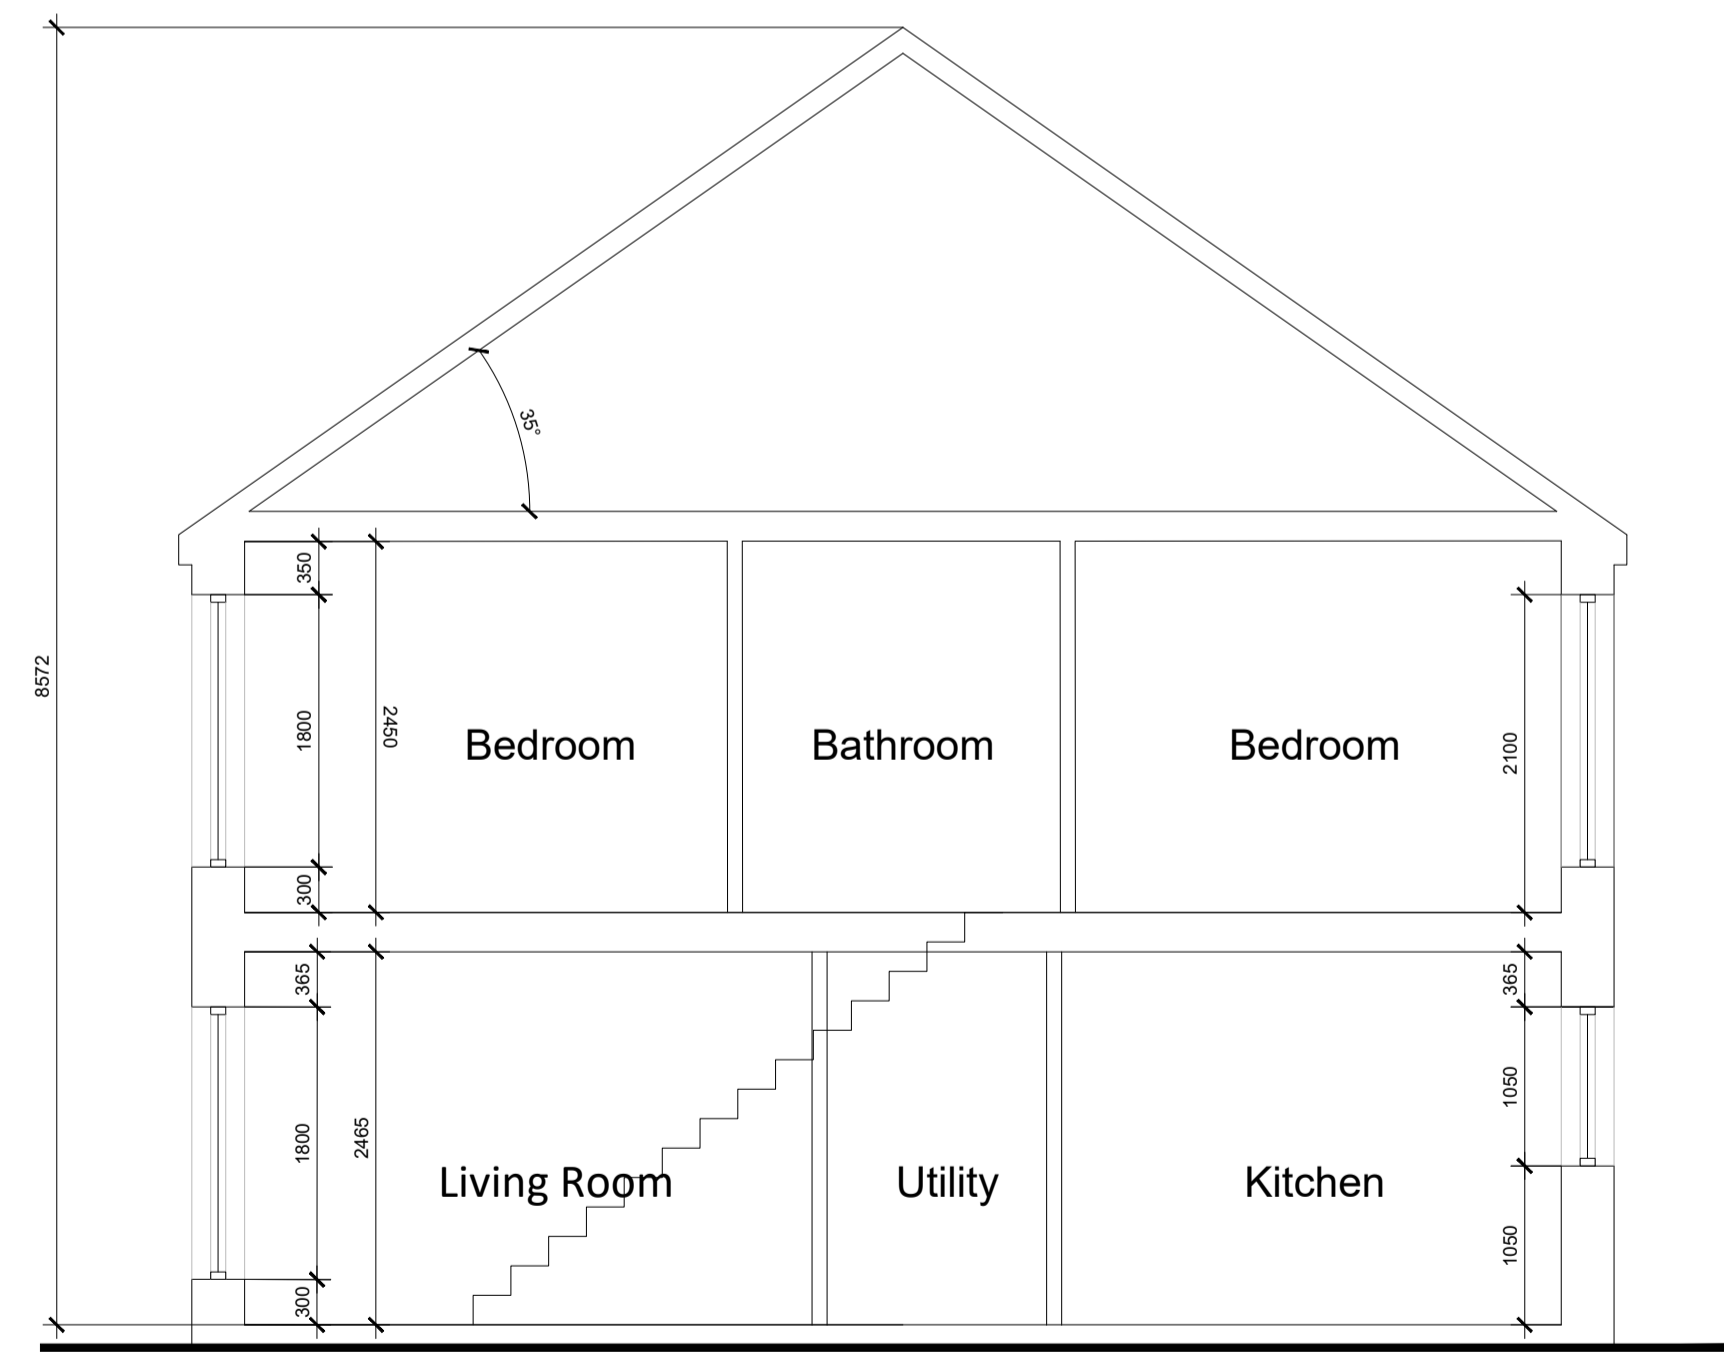

Section

House Type 6

Quality Housing for Sustainable Communities Standards

3 Bedroom / 5 Person House (2 Storey) Areas:					
	Target Gross Floor Areas (m²)	Min-Main Living Room (m²)	Aggregate Living Area (m²)	Aggregate Bedroom Area (m²)	Storage (m²)
Required	92 sqm	13 sqm	34 sqm	32 sqm	5 sqm
Provided	102 sqm	14.2 sqm	33.6sqm	32.9 sqm	8.7 sqm

3 Bedroom / 5 Person (2 Storey) Widths:					
	Single Bedroom (m)	Double Bedroom (m)	Living Rm [1 Bed] (m)	Living Rm [2 Bed] (m)	Living Rm [3 Bed] (m)
Required	2.1m	2.8m	3.3m	3.6m	3.8m
Provided	2.25 m	3.55 m			3.8 m

Finishes:

Roofs
Dark grey slates / tiles

Rainwater Goods
Black uPVC / Aluminium downpipes, fascia and gutters

Walls
Smooth self coloured render, Precast concrete copings painted.

Windows
Triple glazed AluClad windows

Door
AluClad composite Door

NOTES

ARCHITECTS OFFICE
HOUSING, CORPORATE & CULTURAL SERVICES
THREE RIVERS CENTRE, LIFFORD, CO. DONEGAL
TEL..(074)91 53900 - FAX..(074)91 72812
WEB.. www.donegalcoco.ie
EMAIL.. info@donegalcoco.ie

SECTION 179A

REVISION	DATE	DESCRIPTION	BY
-	-	-	-
-	-	-	-
-	-	-	-
-	-	-	-
-	-	-	-
-	-	-	-

DRAWING
House Type 6 - 3B/5P
Plans, Elevations & Section.
SCALE 1:50@A1 DRAWN EH CHECKED EH DATE June 2023
PROJECT NO. DRAWING NO. REVISION
HCI 0622 - -

PROJECT NAME & LOCATION
Barrack Hill
Carndonagh
Co. Donegal
DRAWING STATUS
Section 179A

Do not scale this drawing. All dimensions in millimetres. Written dimensions to be checked on site. Electronic issue to be confirmed by paper copy only.

