



Proposed Ground Floor Plan
 Area 47.5m²
 Total Floor Area 92.2m²
 Scale 1:50

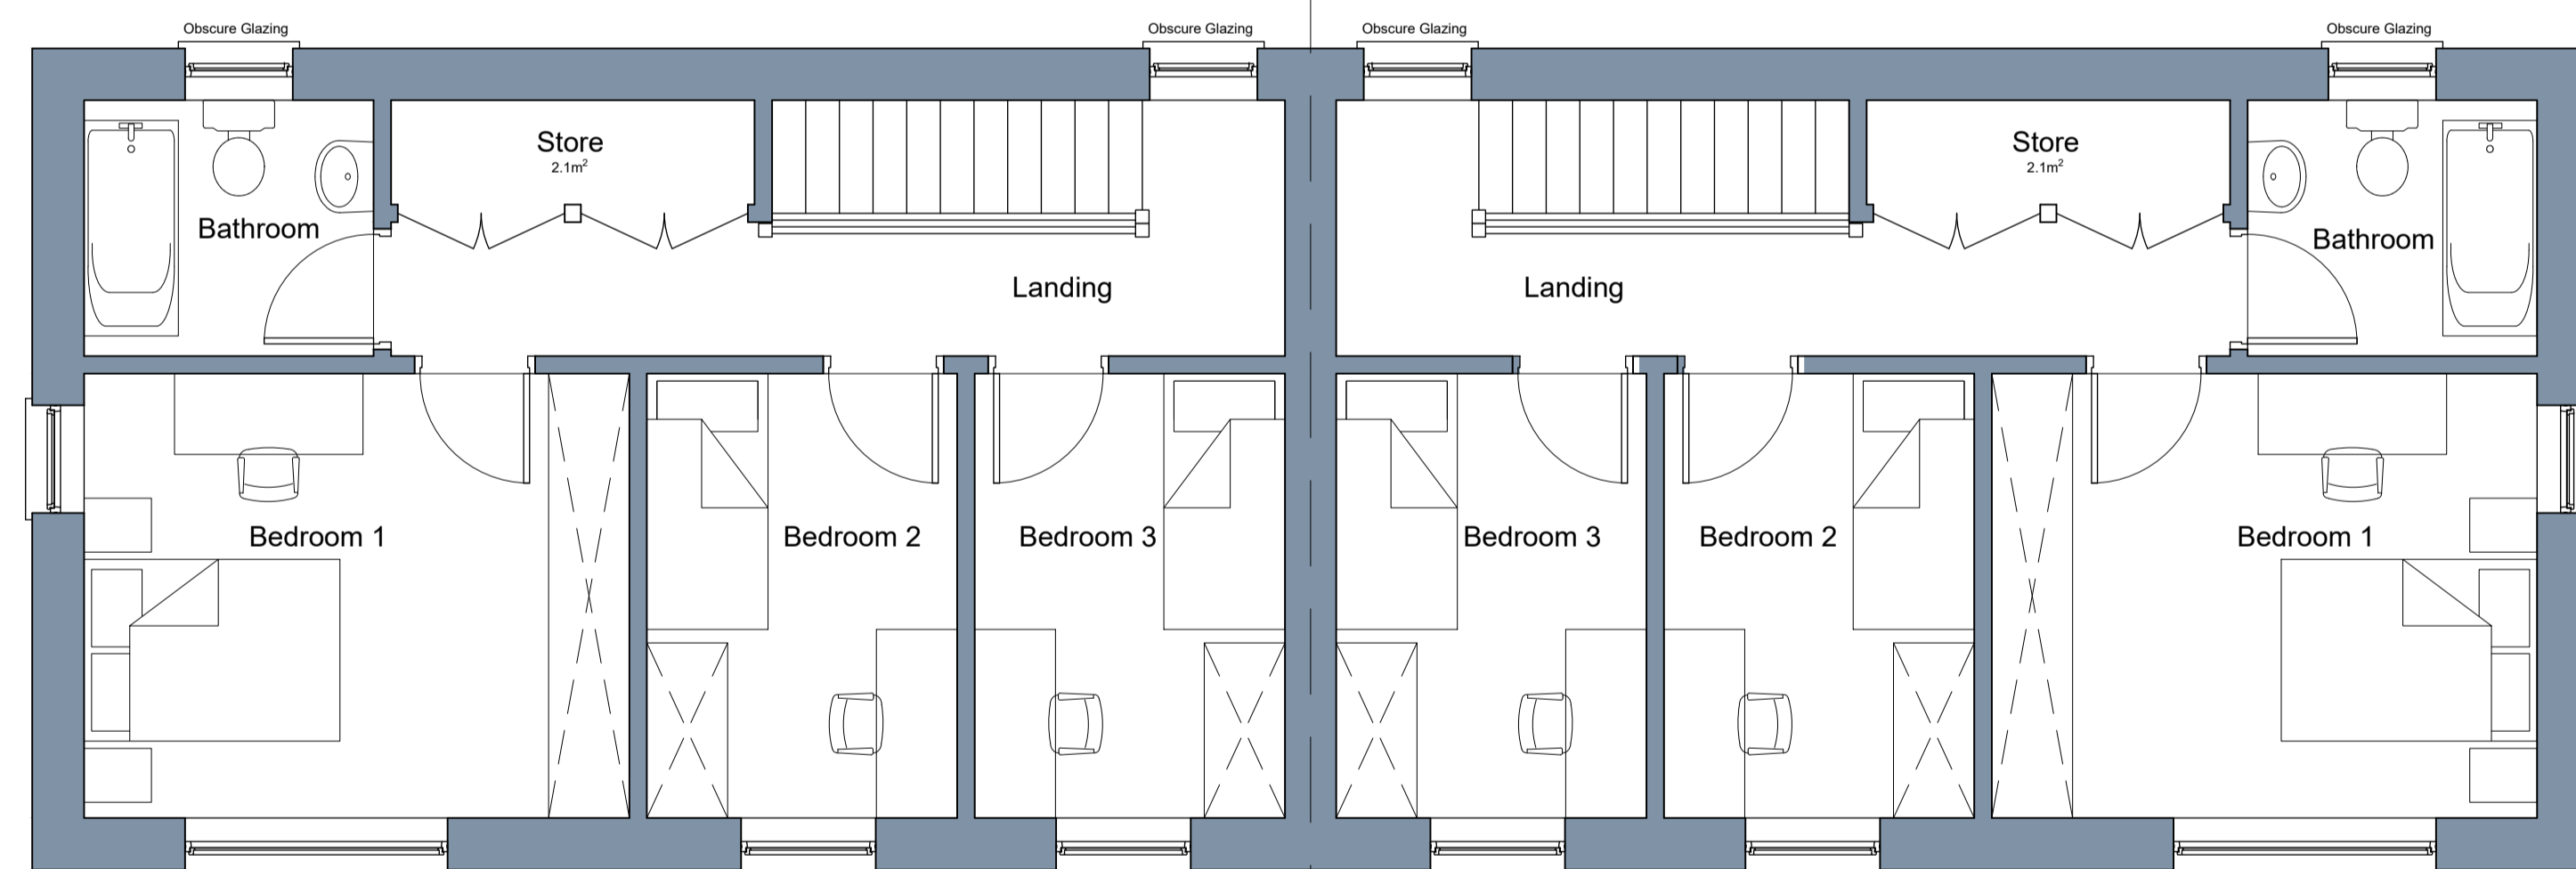

Proposed First Floor Plan
 Area 45m²
 Scale 1:50

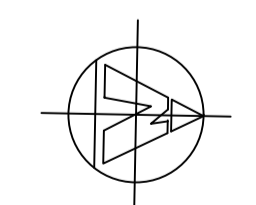

Units 09 - 10
 FFL 83.00




Proposed Front Elevation
 Scale 1:100

- Proposed Blue/Black slates
- Proposed upvc fascia, soffit & rainwater goods
- Proposed upvc/Aluminium windows
- Proposed wet dash plaster finish
- Proposed composite doors



Proposed Rear Elevation
 Scale 1:100


- Proposed Blue/Black slates
- Proposed upvc fascia, soffit & rainwater goods
- Proposed upvc/Aluminium windows
- Proposed wet dash plaster finish
- Proposed composite doors

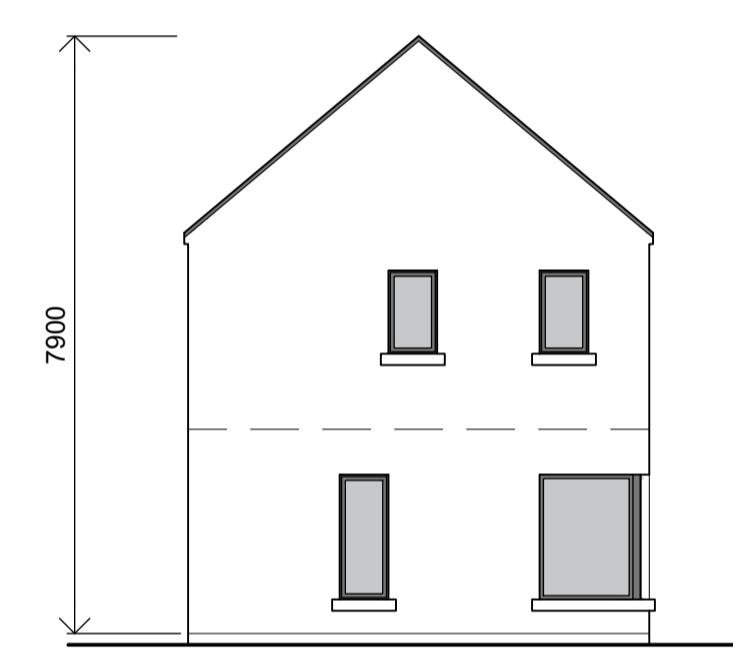

Proposed Side A Elevation
 Scale 1:100



Proposed Side B Elevation
 Scale 1:100

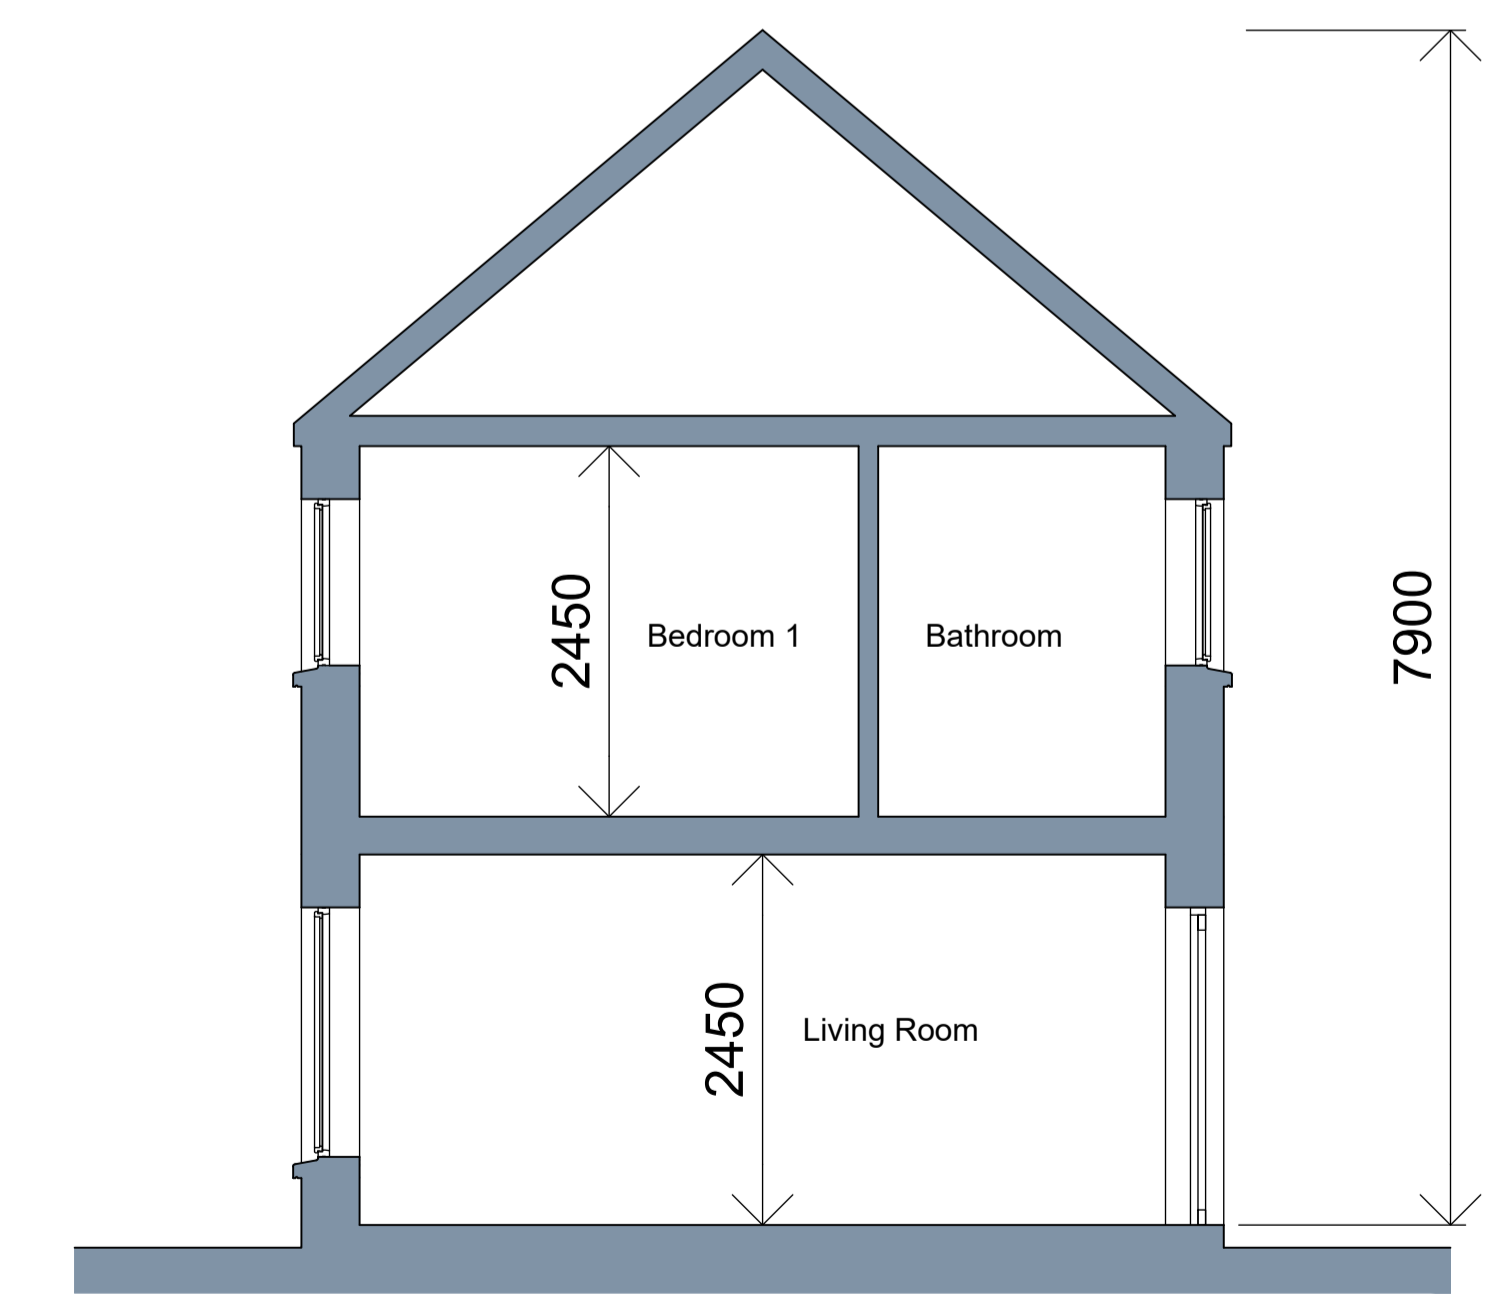

Proposed Section A-A
 Scale 1:50

NOTES

REVISION	DATE	DESCRIPTION	BY
-	-	-	-
-	-	-	-
-	-	-	-
-	-	-	-
-	-	-	-
-	-	-	-

DRAWING
Proposed Plans, Elevations & Section HT11b
 SCALE Varied @ADRAWN PML CHECKED EH DATE November 2023
 PROJECT NO. DRAWING NO. REVISION
HCI 0622 ST1-01 B

PROJECT NAME & LOCATION
**Carn Road
 Gleneely
 Co. Donegal**
 DRAWING STATUS
Part 8 Design

Part 8 Design

ARCHITECTS OFFICE
 HOUSING, CORPORATE & CULTURAL SERVICES
 THREE RIVERS CENTRE, LIFFORD, CO. DONEGAL
 TEL. (074)91 53900 - FAX. (074)91 72812
 WEB. www.donegalcoco.ie
 EMAIL. info@donegalcoco.ie



Do not scale this drawing. All dimensions in millimetres. Written dimensions to be checked on site. Electronic issue to be confirmed by paper copy only.