
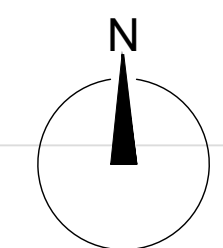


MUCONAGH

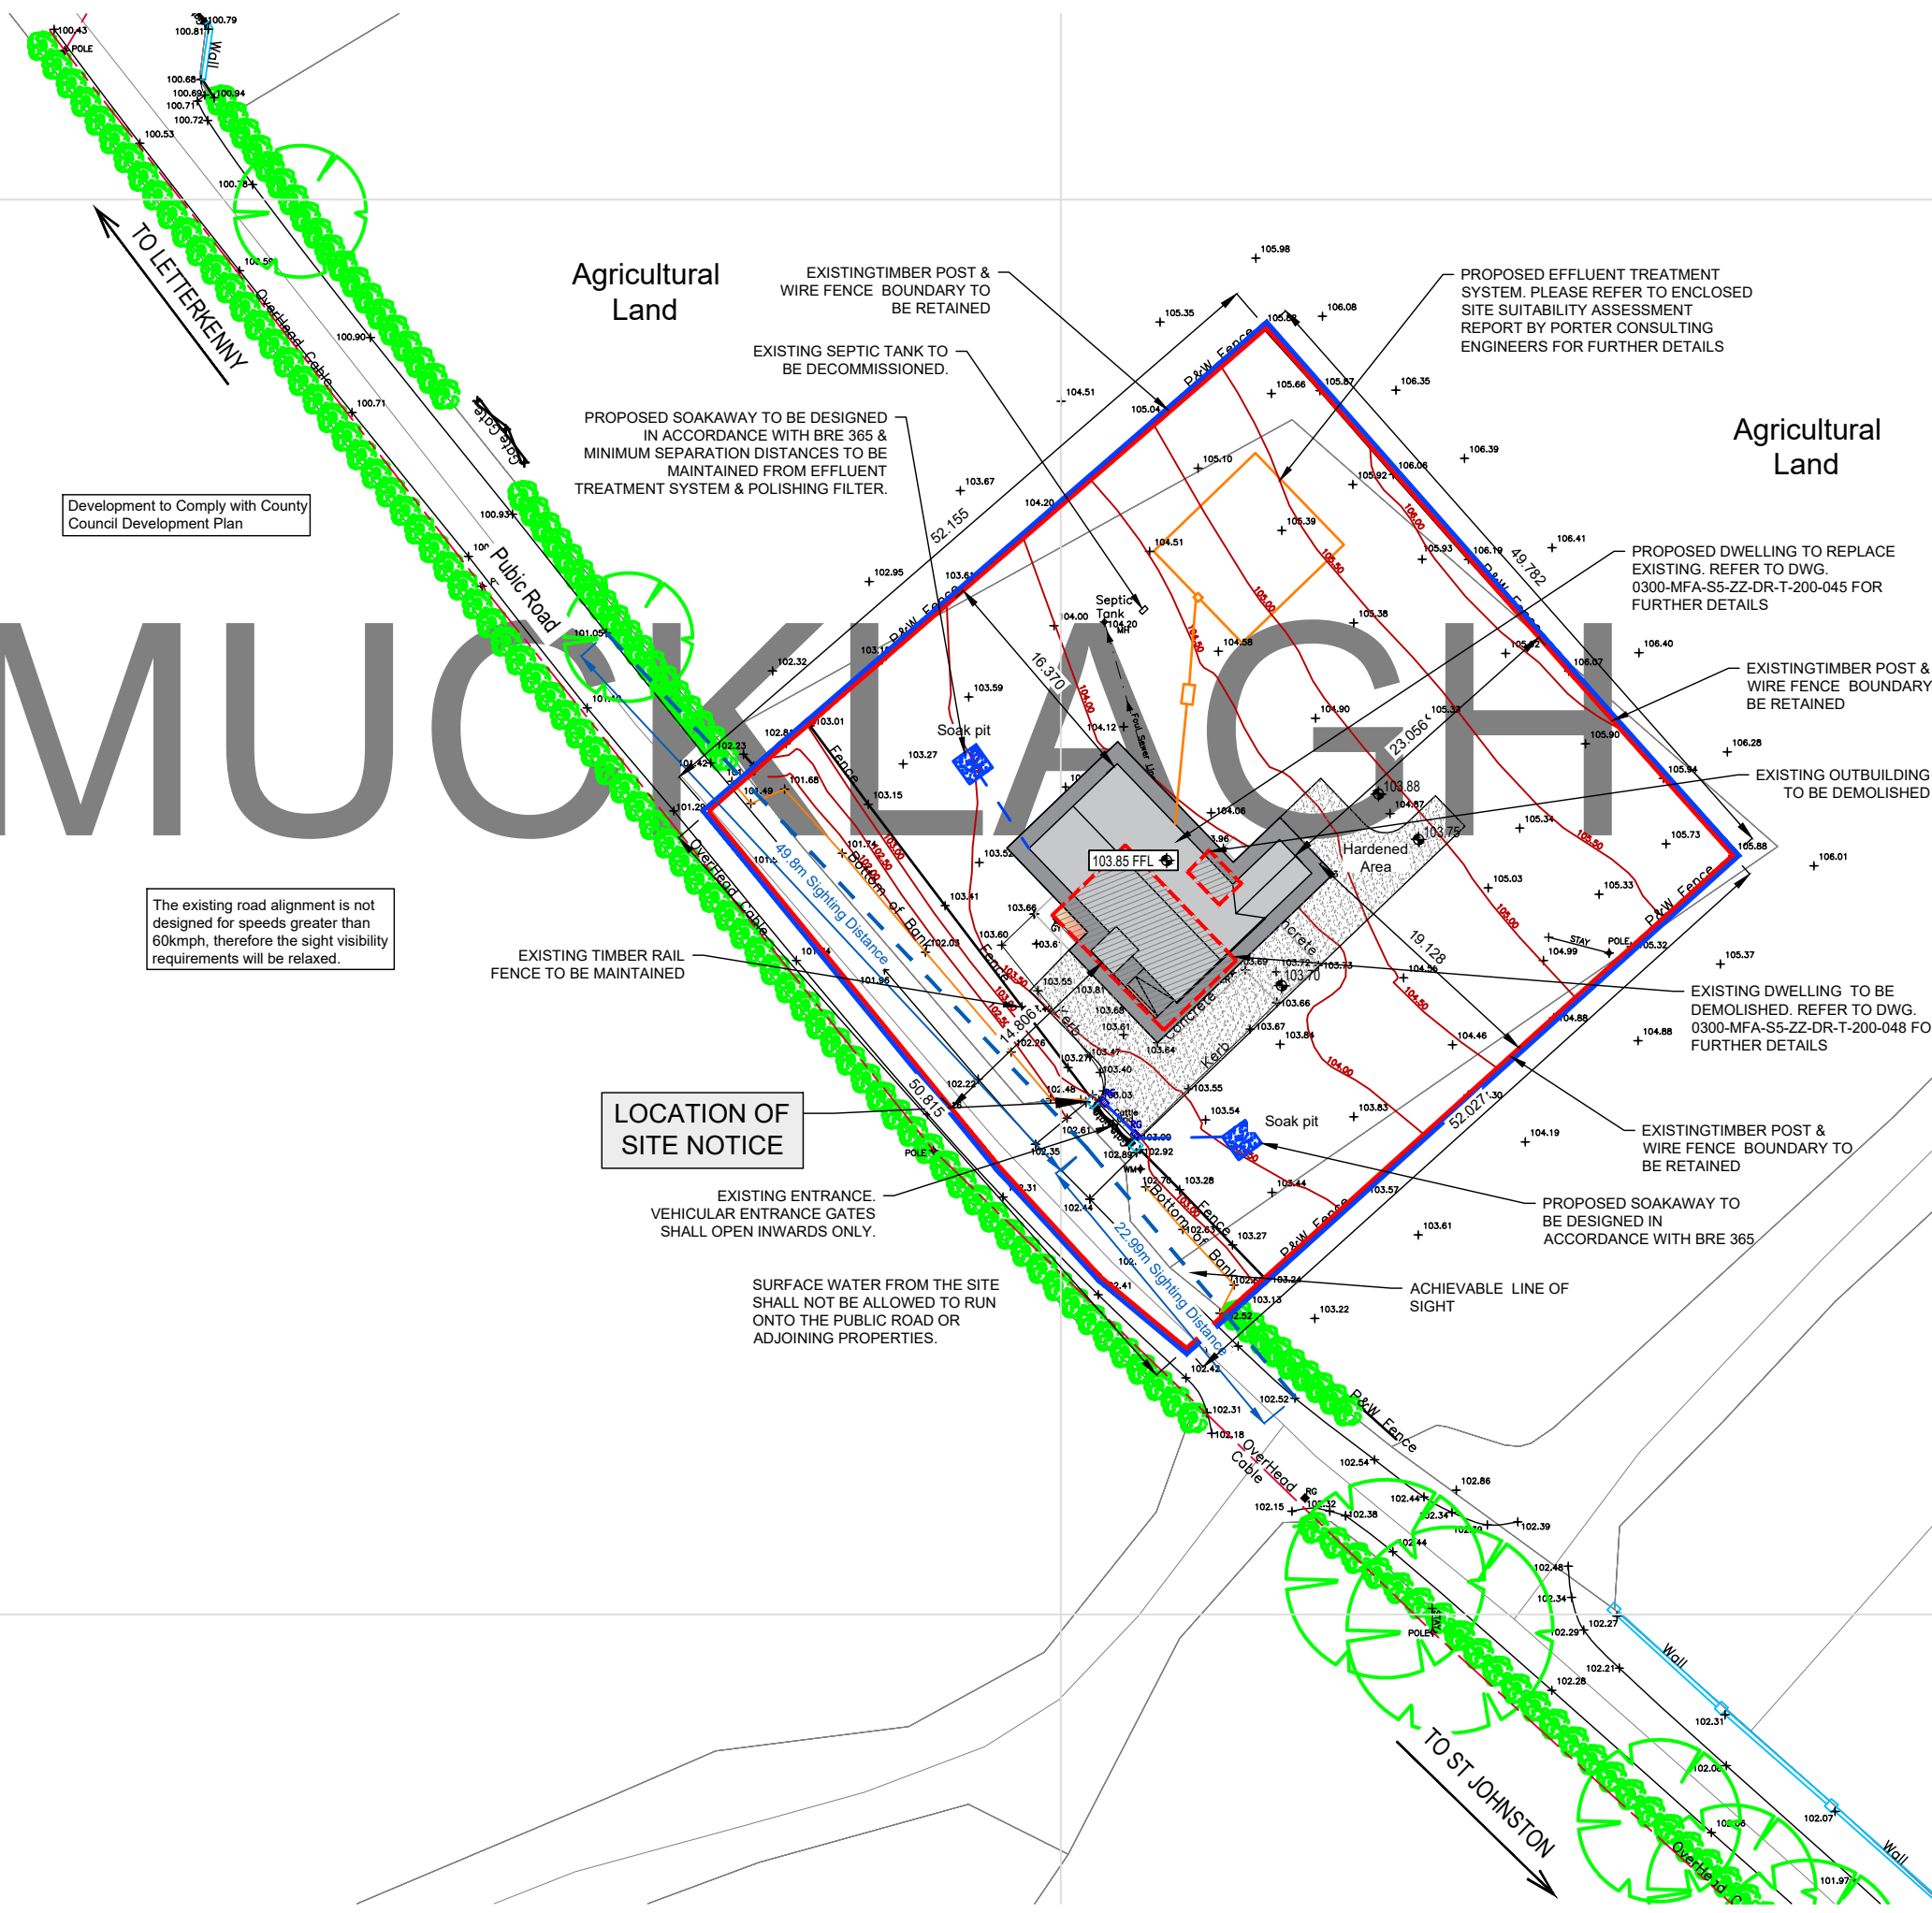

NOTES

GENERAL NOTES:

- FIGURED DIMENSIONS ONLY TO BE TAKEN FROM THIS DRAWING.
- ALL DRAWINGS TO BE CHECKED BY THE CONTRACTOR ON SITE.
- ENGINEERS/EMPLOYERS REPRESENTATIVE, AS APPROPRIATE, TO BE INFORMED BY THE CONTRACTOR OF ANY DISCREPANCIES BEFORE ANY WORK COMMENCES.
- THE CONTRACTOR SHALL UNDERTAKE A THOROUGH CHECK FOR THE ACTUAL LOCATION OF ALL SERVICES/UTILITIES, ABOVE AND BELOW GROUND, BEFORE ANY WORK COMMENCES.
- ALL LEVELS SHOWN RELATE TO ORDNANCE SURVEY DATUM AT MALIN HEAD.
- REFER TO ARCHITECT'S DRAWINGS FOR ALL SETTING OUT DIMENSIONS, AND FOR WALL POSITIONS.
- REFER TO ARCHITECT'S AND M/E ENGINEER'S DRAWINGS FOR ALL RADON SLUMP, UNDERGROUND SERVICES & OPENING IN FLOOR SLAB FOR SERVICES.

LEGEND

SITE BOUNDARY APPLICABLE TO PLANNING APPLICATION LINED RED	
LAND UNDER CONTROL OF LANDOWNER LINED IN BLUE	
NORTH SIGN INDICATED THUS	
EXISTING GROUND LEVELS INDICATED THUS	
PROPOSED GROUND LEVELS INDICATED THUS	
EXISTING ESB OVERHEAD POWER LINE INDICATED THUS	
EXISTING DWELLING TO BE DEMOLISHED INDICATED THUS	
PROPOSED WATER MAIN INDICATED THUS	
PROPOSED DRIVEWAY INDICATED THUS	
PROPOSED FOOTPATH INDICATED THUS	
PROPOSED DWELLING INDICATED THUS	

Site Area:-
2658 m², 0.6568 Acres, 0.266 Hectares

ITM Co-Ordinates of site:-
630307, 909352

Ordnance Survey Ireland © Government of Ireland.

OS Sheet No.s 0286

D.02	Issued for Discussion	BM	MF	16.09.24
D.01	Issued for Discussion	BM	MF	09.09.24
rev.	modifications	by	chkd	date

Layout Ref.:

MFA CONSULTING ENGINEERS

Block B, Innovation Quarter
Ballina, Tone Street, Ballina,
Co. Mayo F26 WY4X

2nd Floor, Source Building,
Harmony Hill, Co. Sligo F91 YVX7

T: 096 56095
087-7858700
E: info@mfragroup.ie
W: www.mfragroup.ie

No part of this document may be reproduced or transmitted in any form or stored in any retrieval system of any nature without the written permission of MFA Consulting Engineers as copyright holder except as agreed for use on the project for which the document was originally issued.

Client:

Comhairle Contae Dhún na nGall
Donegal County Council

Project
PROPOSED DEVELOPMENT OF 1 NO. DOMESTIC DWELLING HOUSE & ASSOCIATED WORKS AT TREATAGHMUCKLUGH, ST JOHNSTON, CO. DONEGAL.

Stage:
PRELIMINARY

Title:
PROPOSED SITE LAYOUT PLAN

Drawn: BM	Checked: M.F	Scale: 1:500 @ A3	Date 02.09.24
Drawing No. 0300-MFA-S5-ZZ-DR-T-200-043			Revision D.02

SITE LAYOUT PLAN Scale 1:500