



SITE LOCATION PLAN - SCALE 1:2500

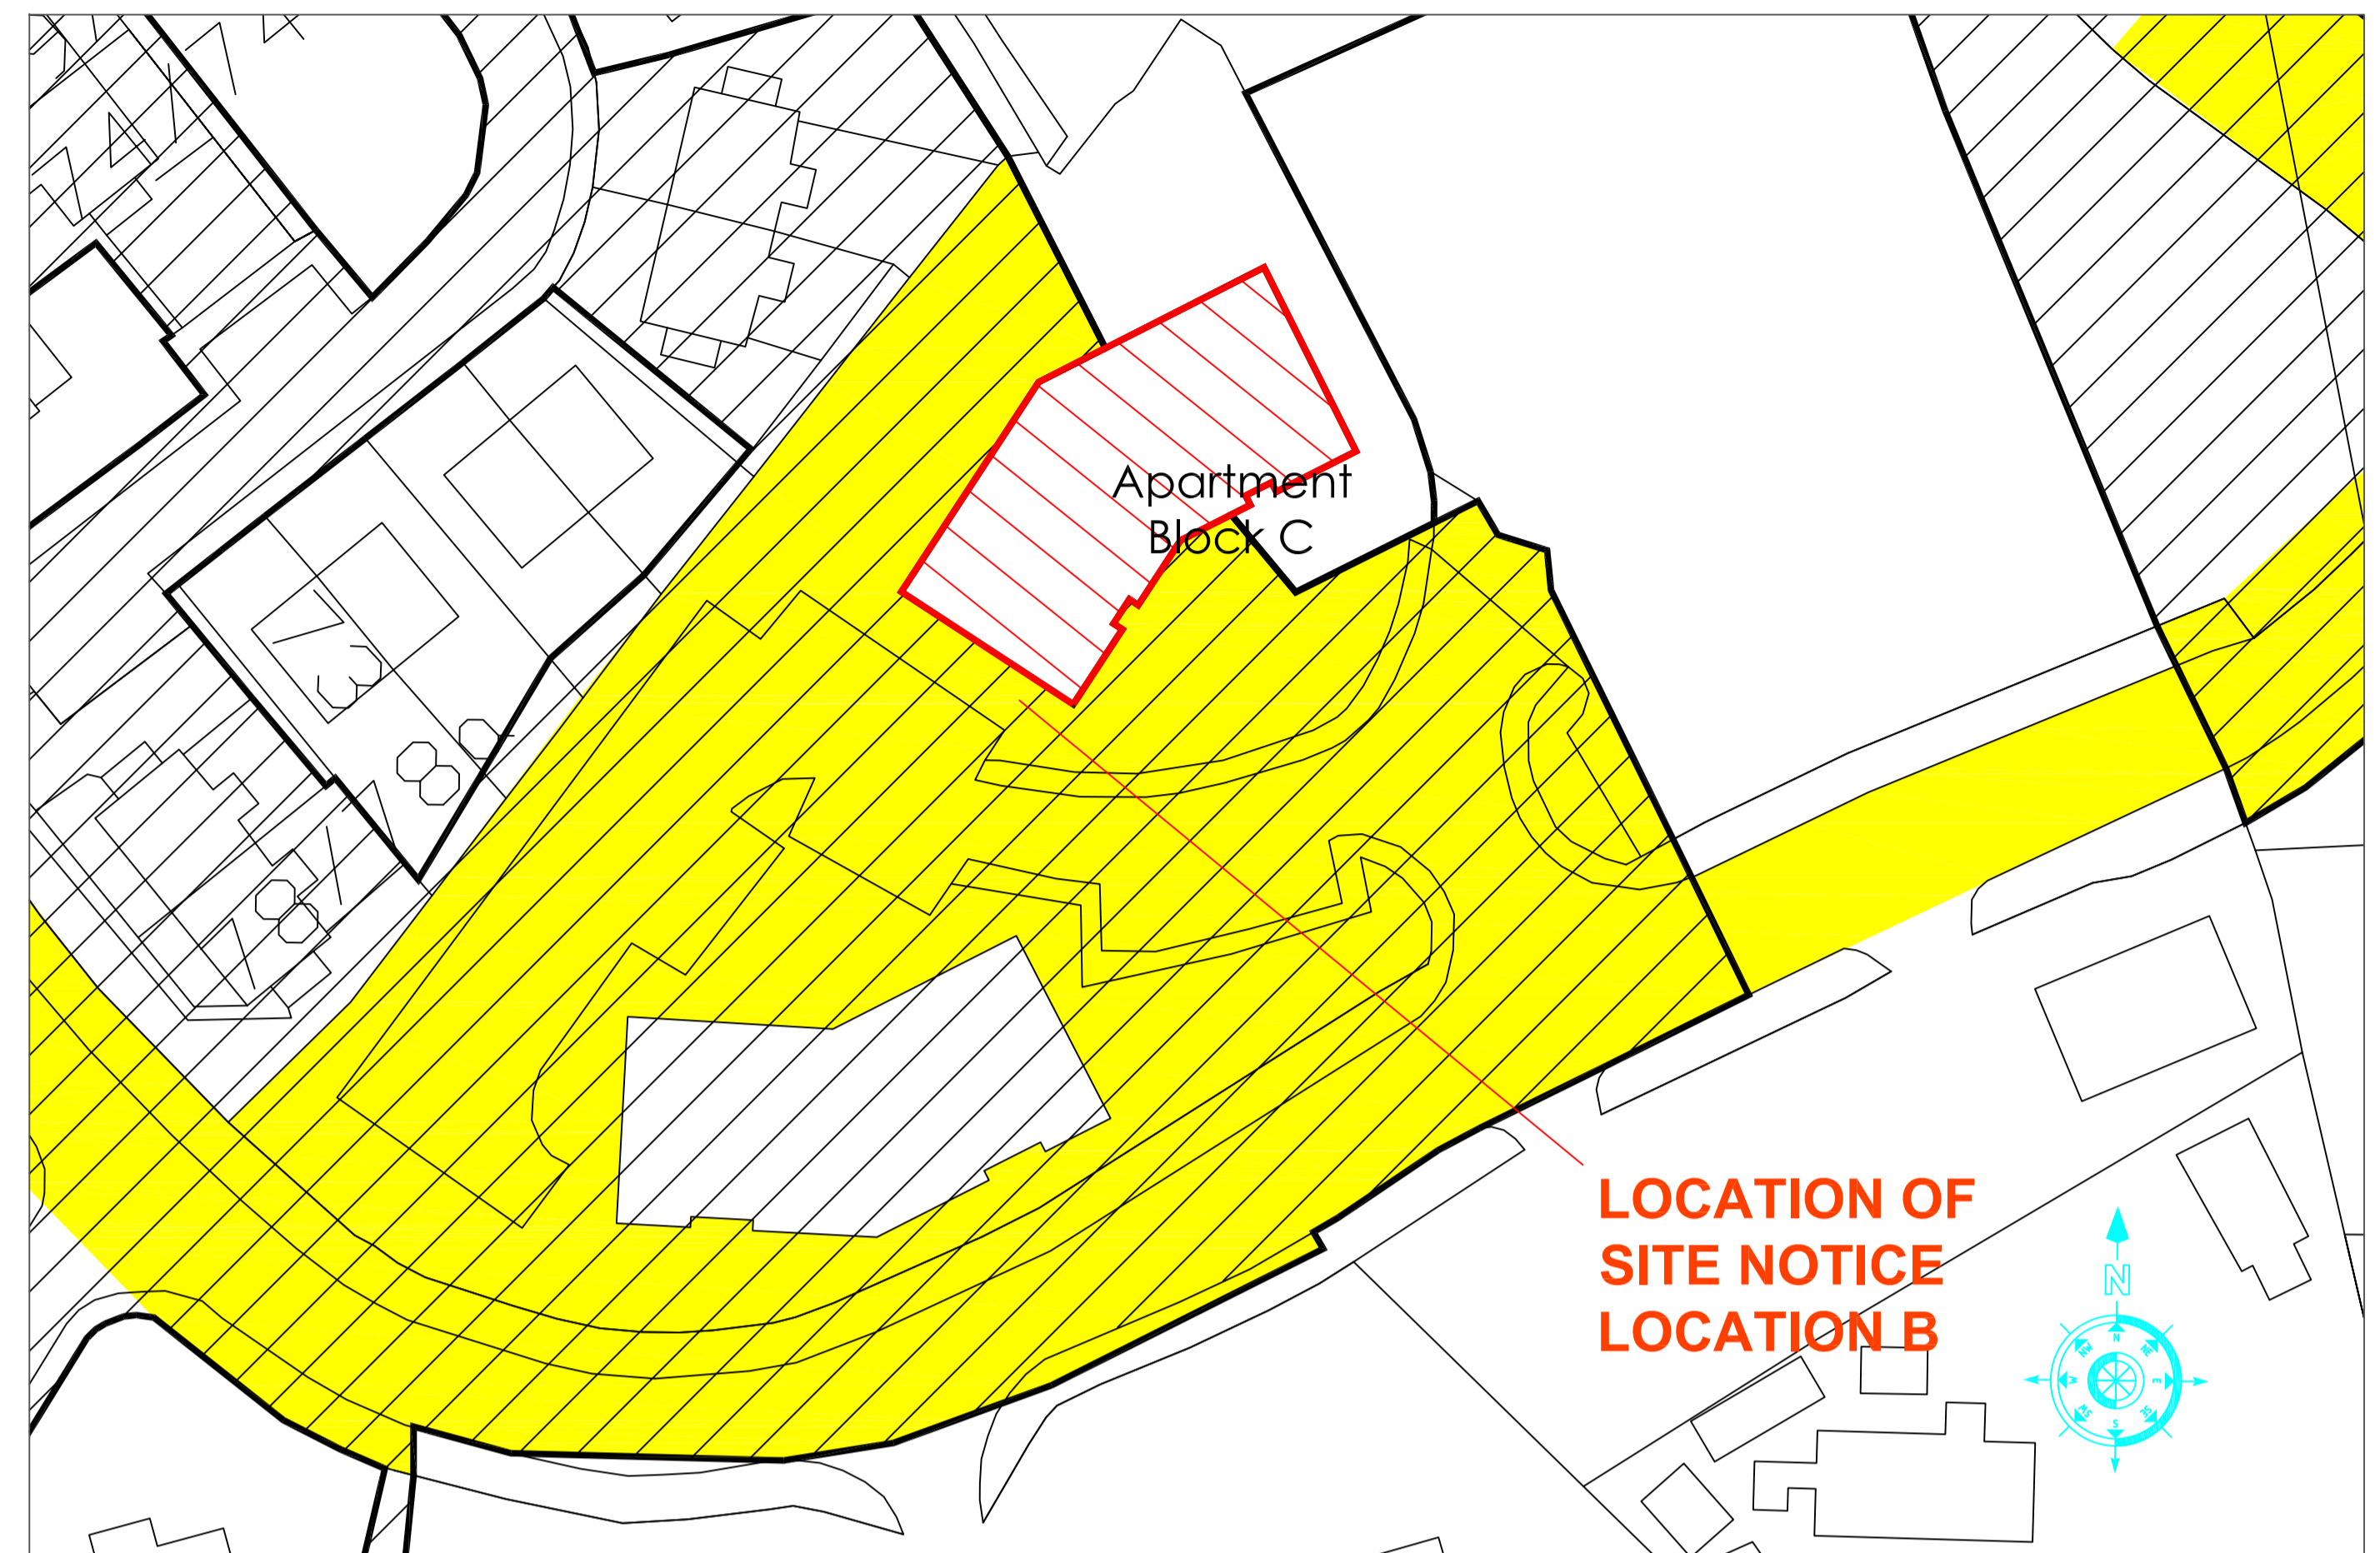

SITE LAYOUT PLAN - SCALE 1:500

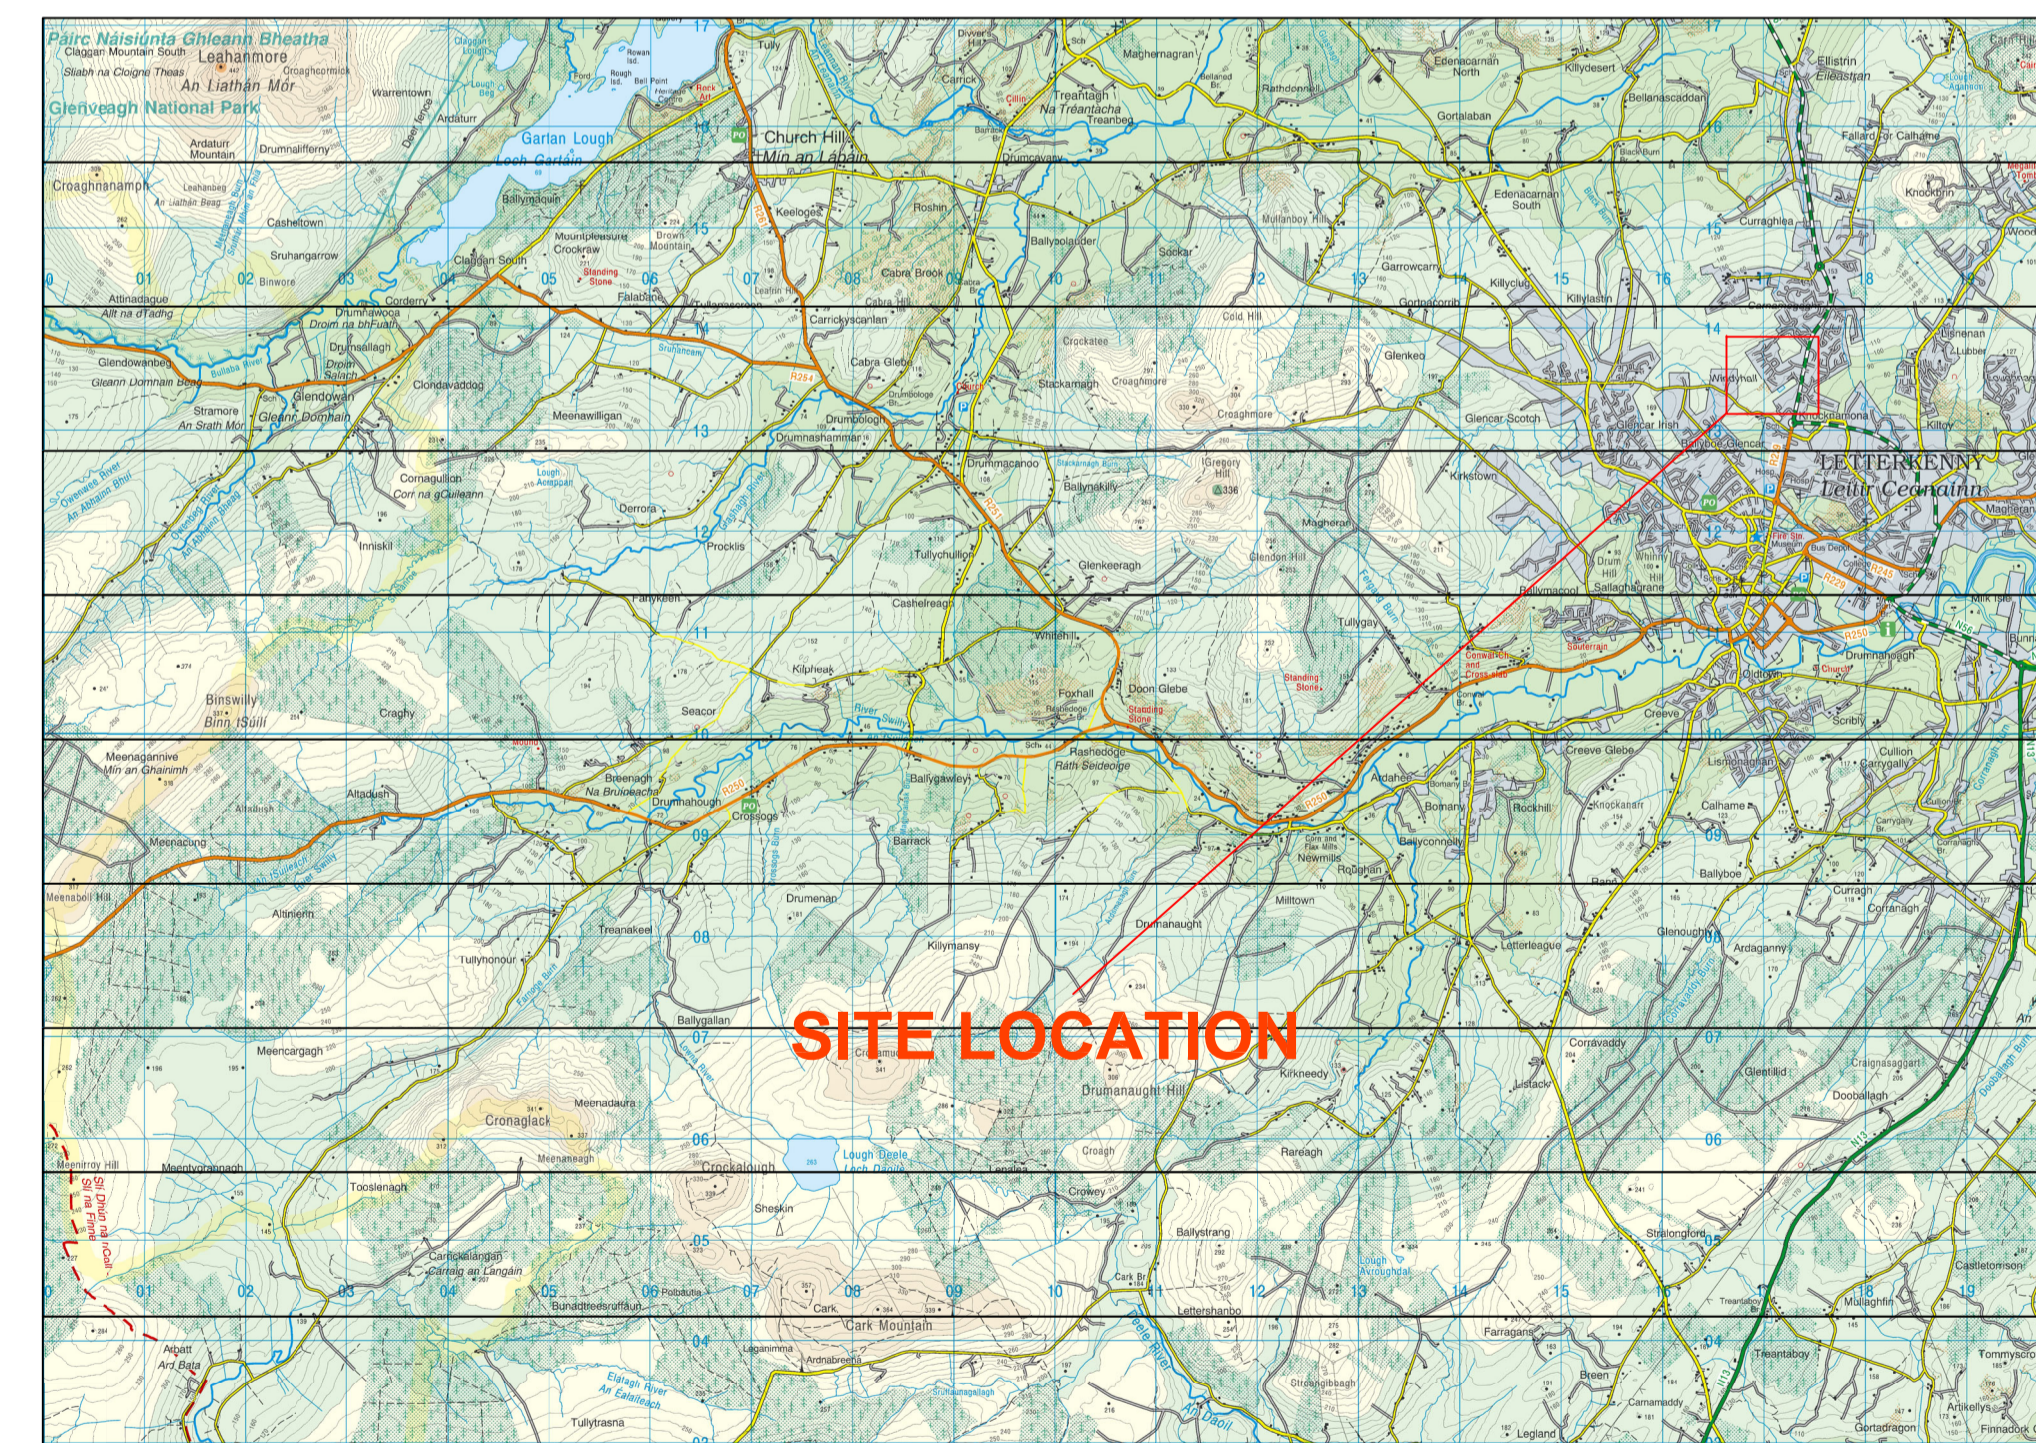

SITE LOCATION - OS MAP SHEET No. 2040

Revisions		
0	29/07/24	Issued for Part 8 Compliance
Rev:	Date:	Details:

Donegal County Council
Social Housing Remediation Project



DCC Tel: 074 91 53900 | DCC Fax: 074 91 72812

PART 8 - PLANNING

Project:
Demolition & Re-Build of
Nas Mor,
Apartment Block C,
Letterkenny,
Co. Donegal

Drawing Title:
Site Location & Layout Plans

Drawing No: P8 - 001

Date:	29.07.24	Scale:	1:500 & 1:2500 @ A1
Drawn by:	MMG	Job No:	SHRP - NM