




Elevation A - Scale 1:150



Elevation B - Scale 1:150

- Roof to be Kingspan roof panels colour grey.
- White aluminium window & door units.
- Smooth plaster finish to walls painted.
- Local stone finish to walls as shown hatched.

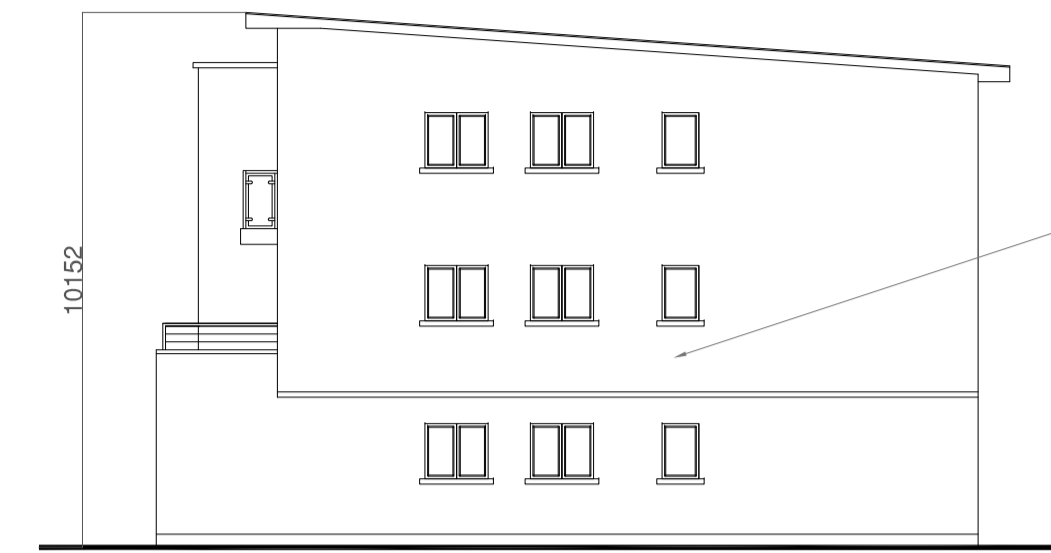

Elevation C - Scale 1:150


Smooth plaster finish to walls painted.




Elevation D - Scale 1:150



Elevation E - Scale 1:150

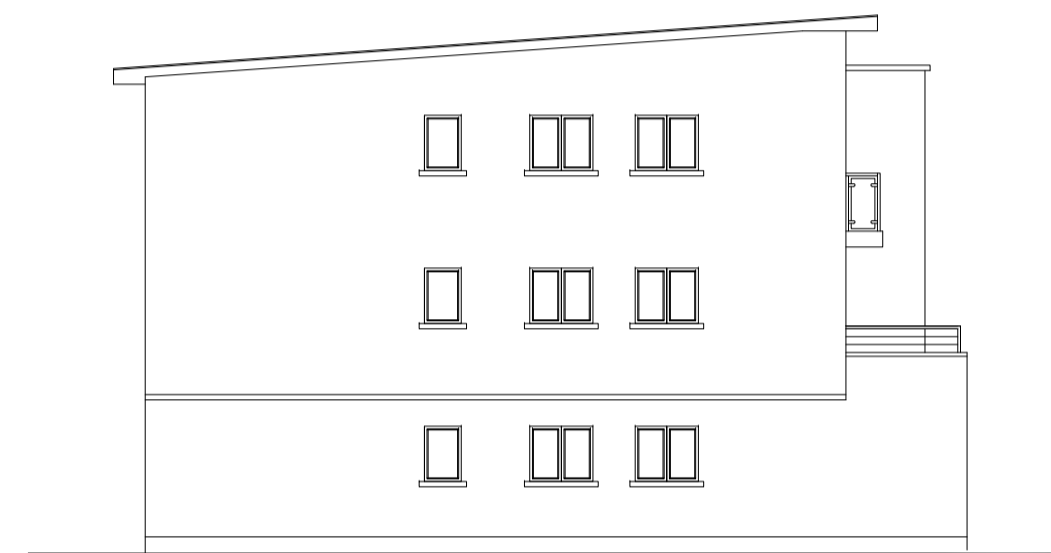

Elevation F - Scale 1:150

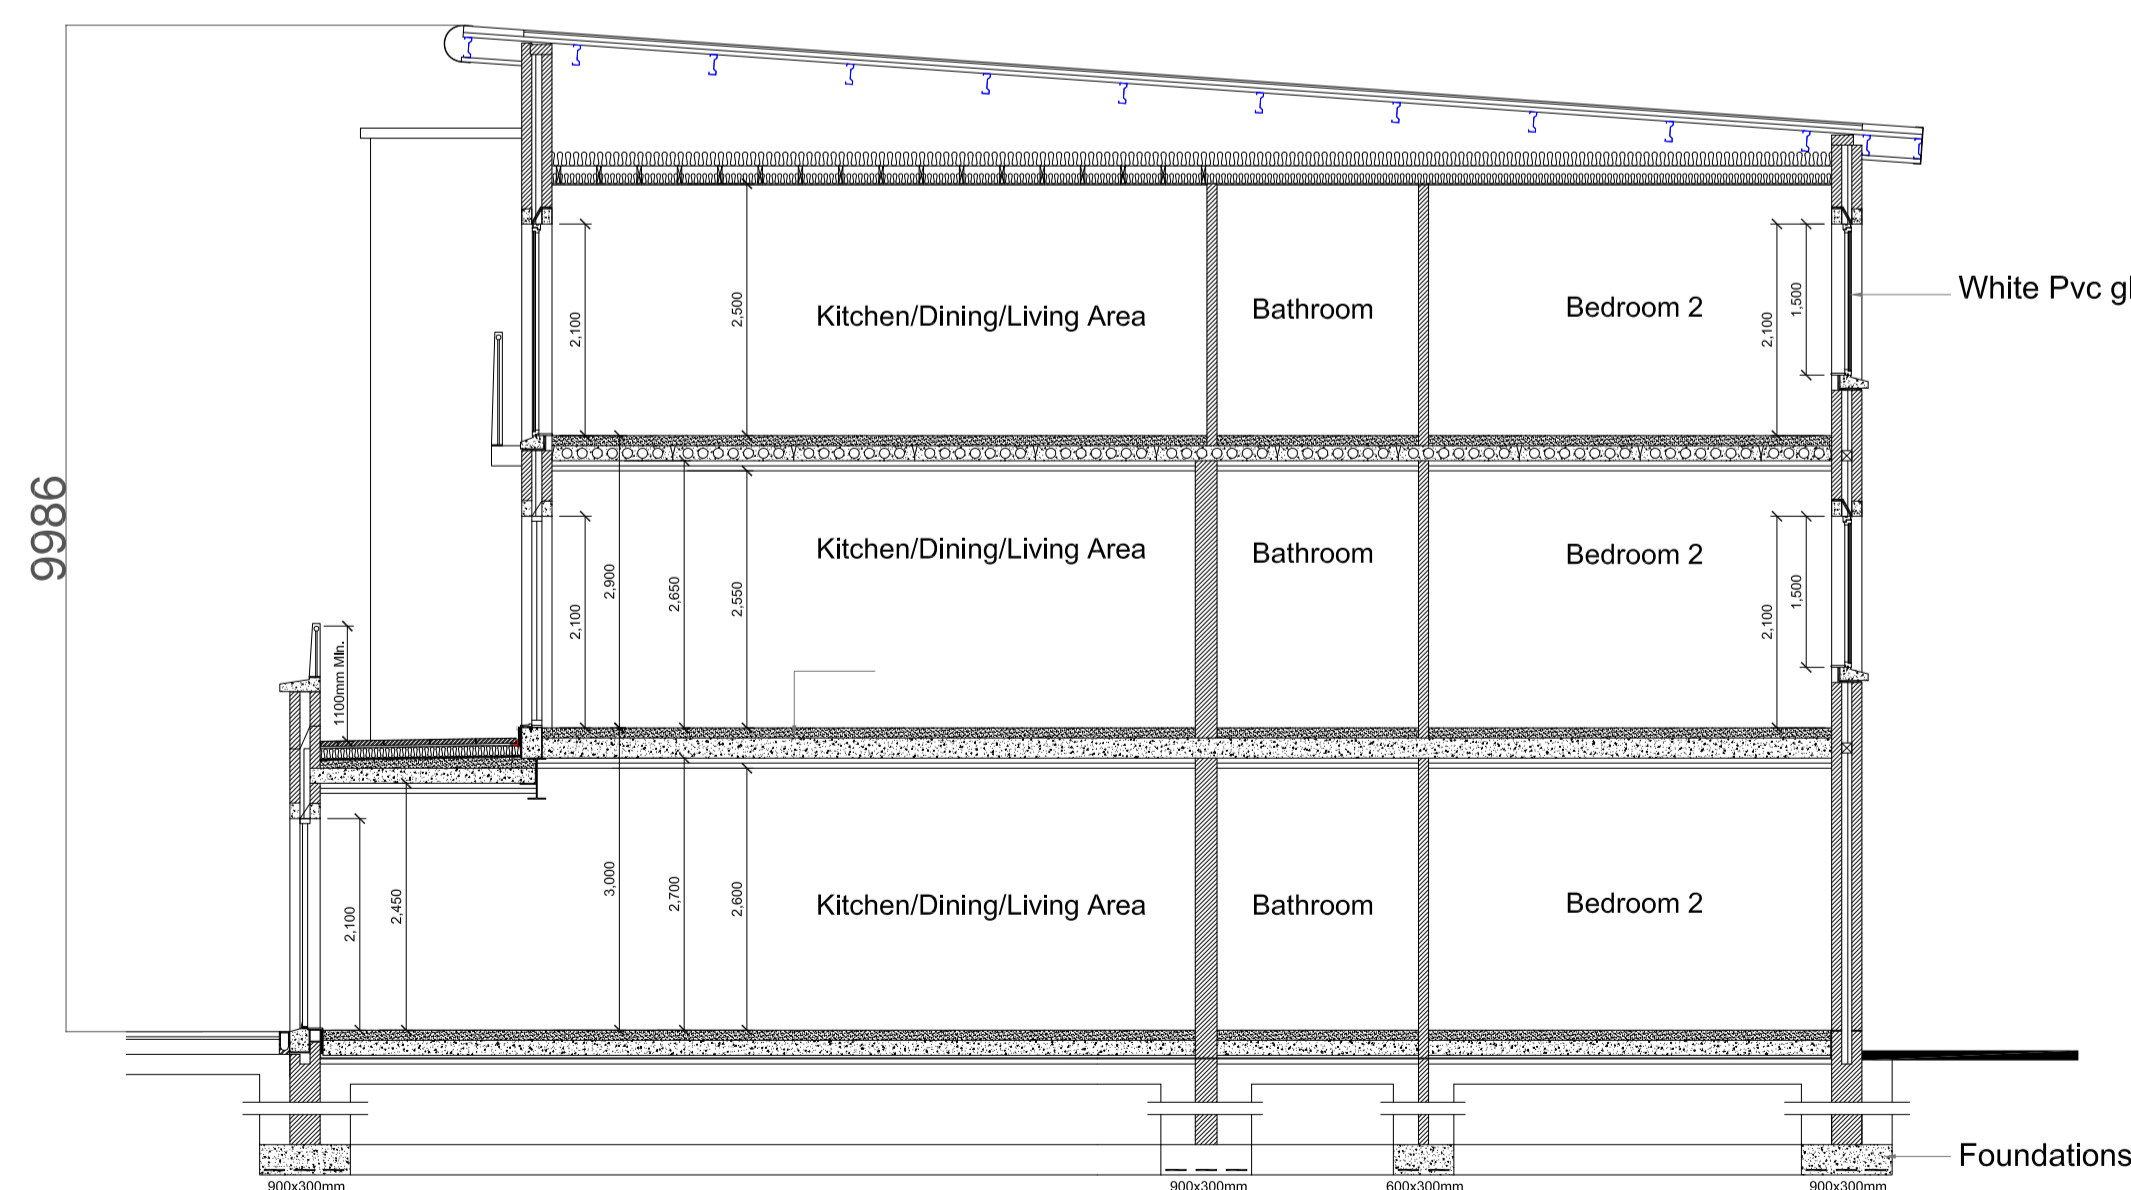

Section A-A - Scale 1:75

Revisions

Rev:	Date:	Details:
0	29/07/24	Issued for Part 8 Compliance

Donegal County Council Social Housing Remediation Project



DCC Tel: 074 91 53900 DCC Fax: 074 91 72812

PART 8 - PLANNING

Project:
Demolition & Re-Build of
Nas Mor,
Apartment Block C,
Letterkenny,
Co. Donegal

Drawing Title:
Elevations and Section A-A

Drawing No: P8 - 005

Date:	29.07.24	Scale: 1:75 / 1:150 @ A1
Drawn by:	MMG	Job No: SHRP - NM