


Site Location Map Scale 1:1000

OS Map Ref: DL 1055-A & DL 1055-C
 ITM Coordinates X:581300 Y: 925480
 CYAL50338216 © National Mapping Division of Tailte Éireann.

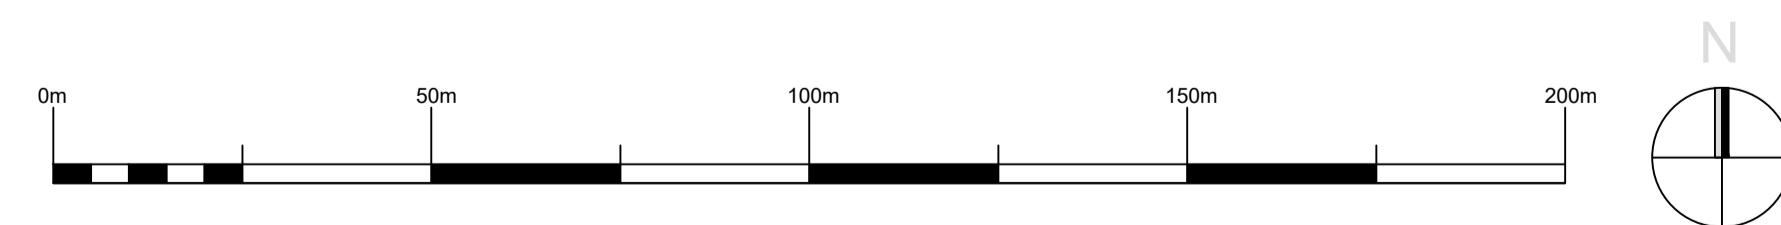

ARCHITECTS OFFICE
 HOUSING, CORPORATE & CULTURAL SERVICES
 THREE RIVERS CENTRE, LIFFORD, CO. DONEGAL
 TEL..(074)91 53900 - FAX..(074)91 72812
 WEB.. www.donegalcoco.ie
 EMAIL.. info@donegalcoco.ie

NOTES

REVISION	DATE	DESCRIPTION	BY
00	13.03.2025	Part 8 Planning Application	DCC

DRAWING
Site Location Map

SCALE 1:1000 @A1DRAWN FN CHECKED DCC DATE 13.03.2025
 PROJECT NO. HCG - 0824 DRAWING NO. P100 REVISION 00

PROJECT NAME & LOCATION
**Machaire Gathlán/Ard na gCeapairí,
 Doire Beag,
 Dún na nGall**

DRAWING STATUS
Part 8 Planning



Do not scale this drawing. All dimensions in millimetres. Written dimensions to be checked on site. Electronic issue to be confirmed by paper copy only.