

Letterkenny Active Travel Project

Scheme 09 – R940 Ballyraine Road

Part VIII Planning Drawings Pack

January 2025

Donegal County Council,
County House, Lifford,
Co. Donegal





**Comhairle Contae
Dhún na nGall**
Donegal County Council



An Roinn Iompair
Department of Transport



PRELIMINARY DESIGN

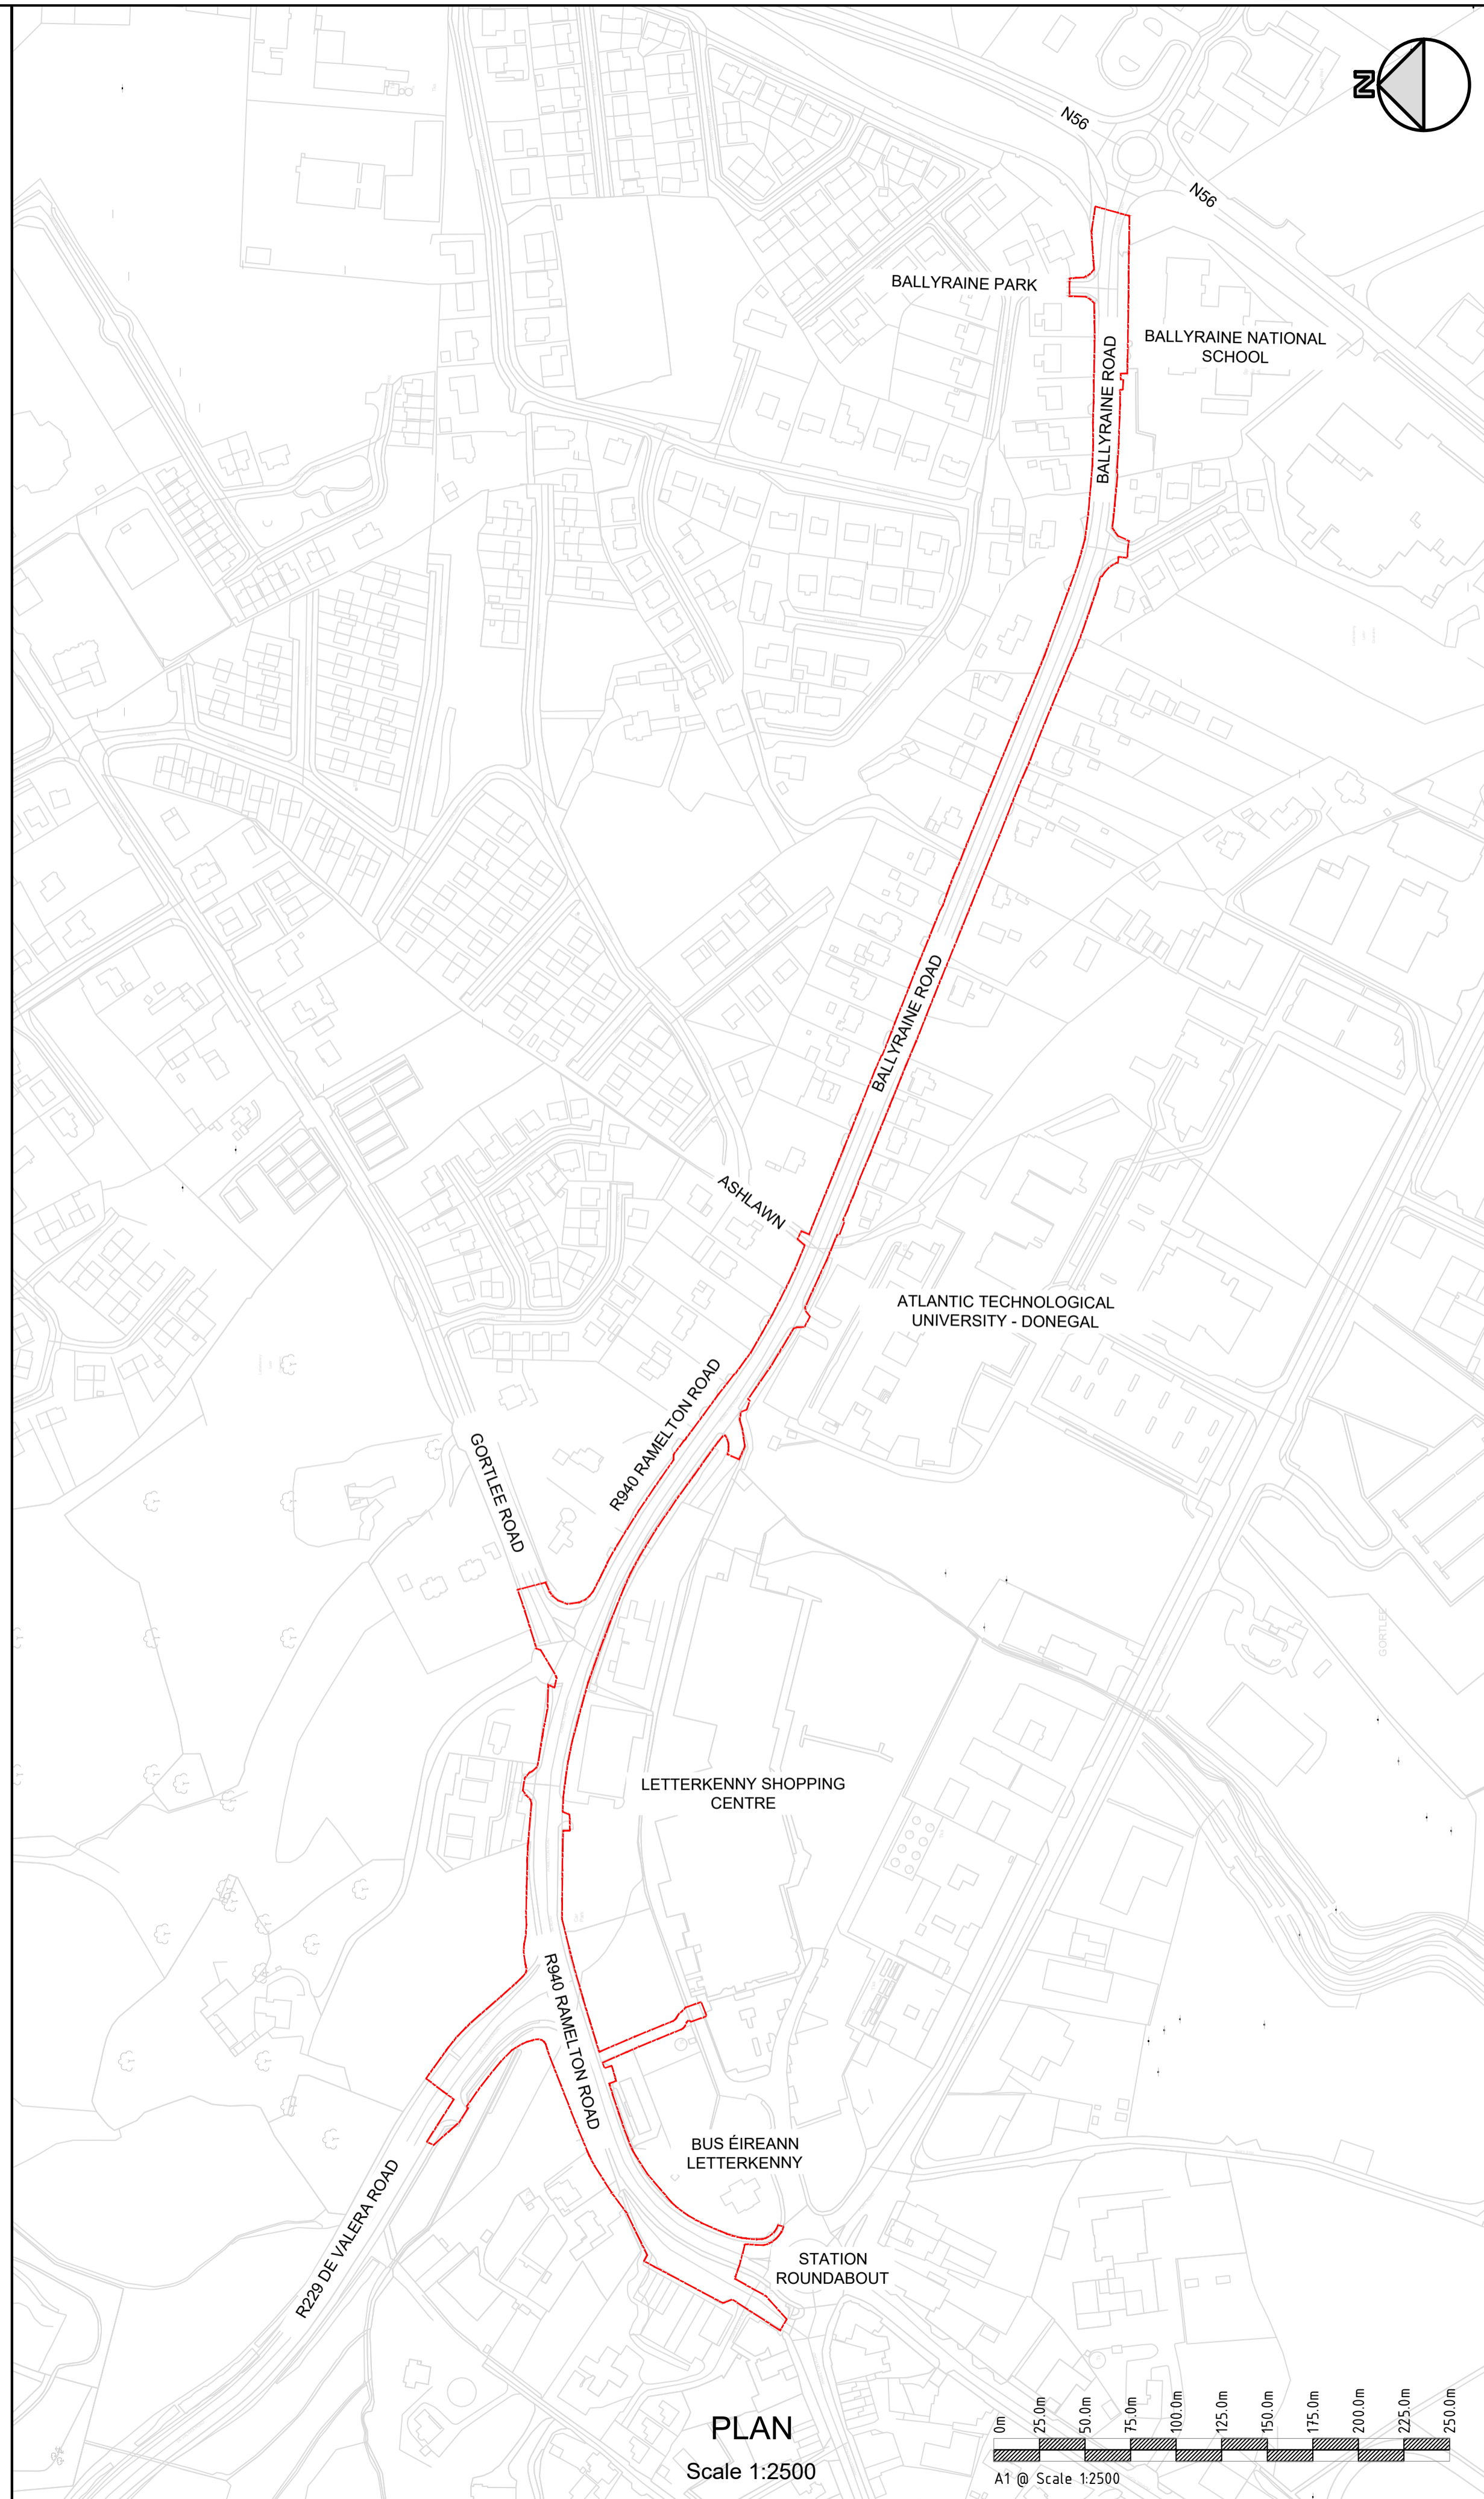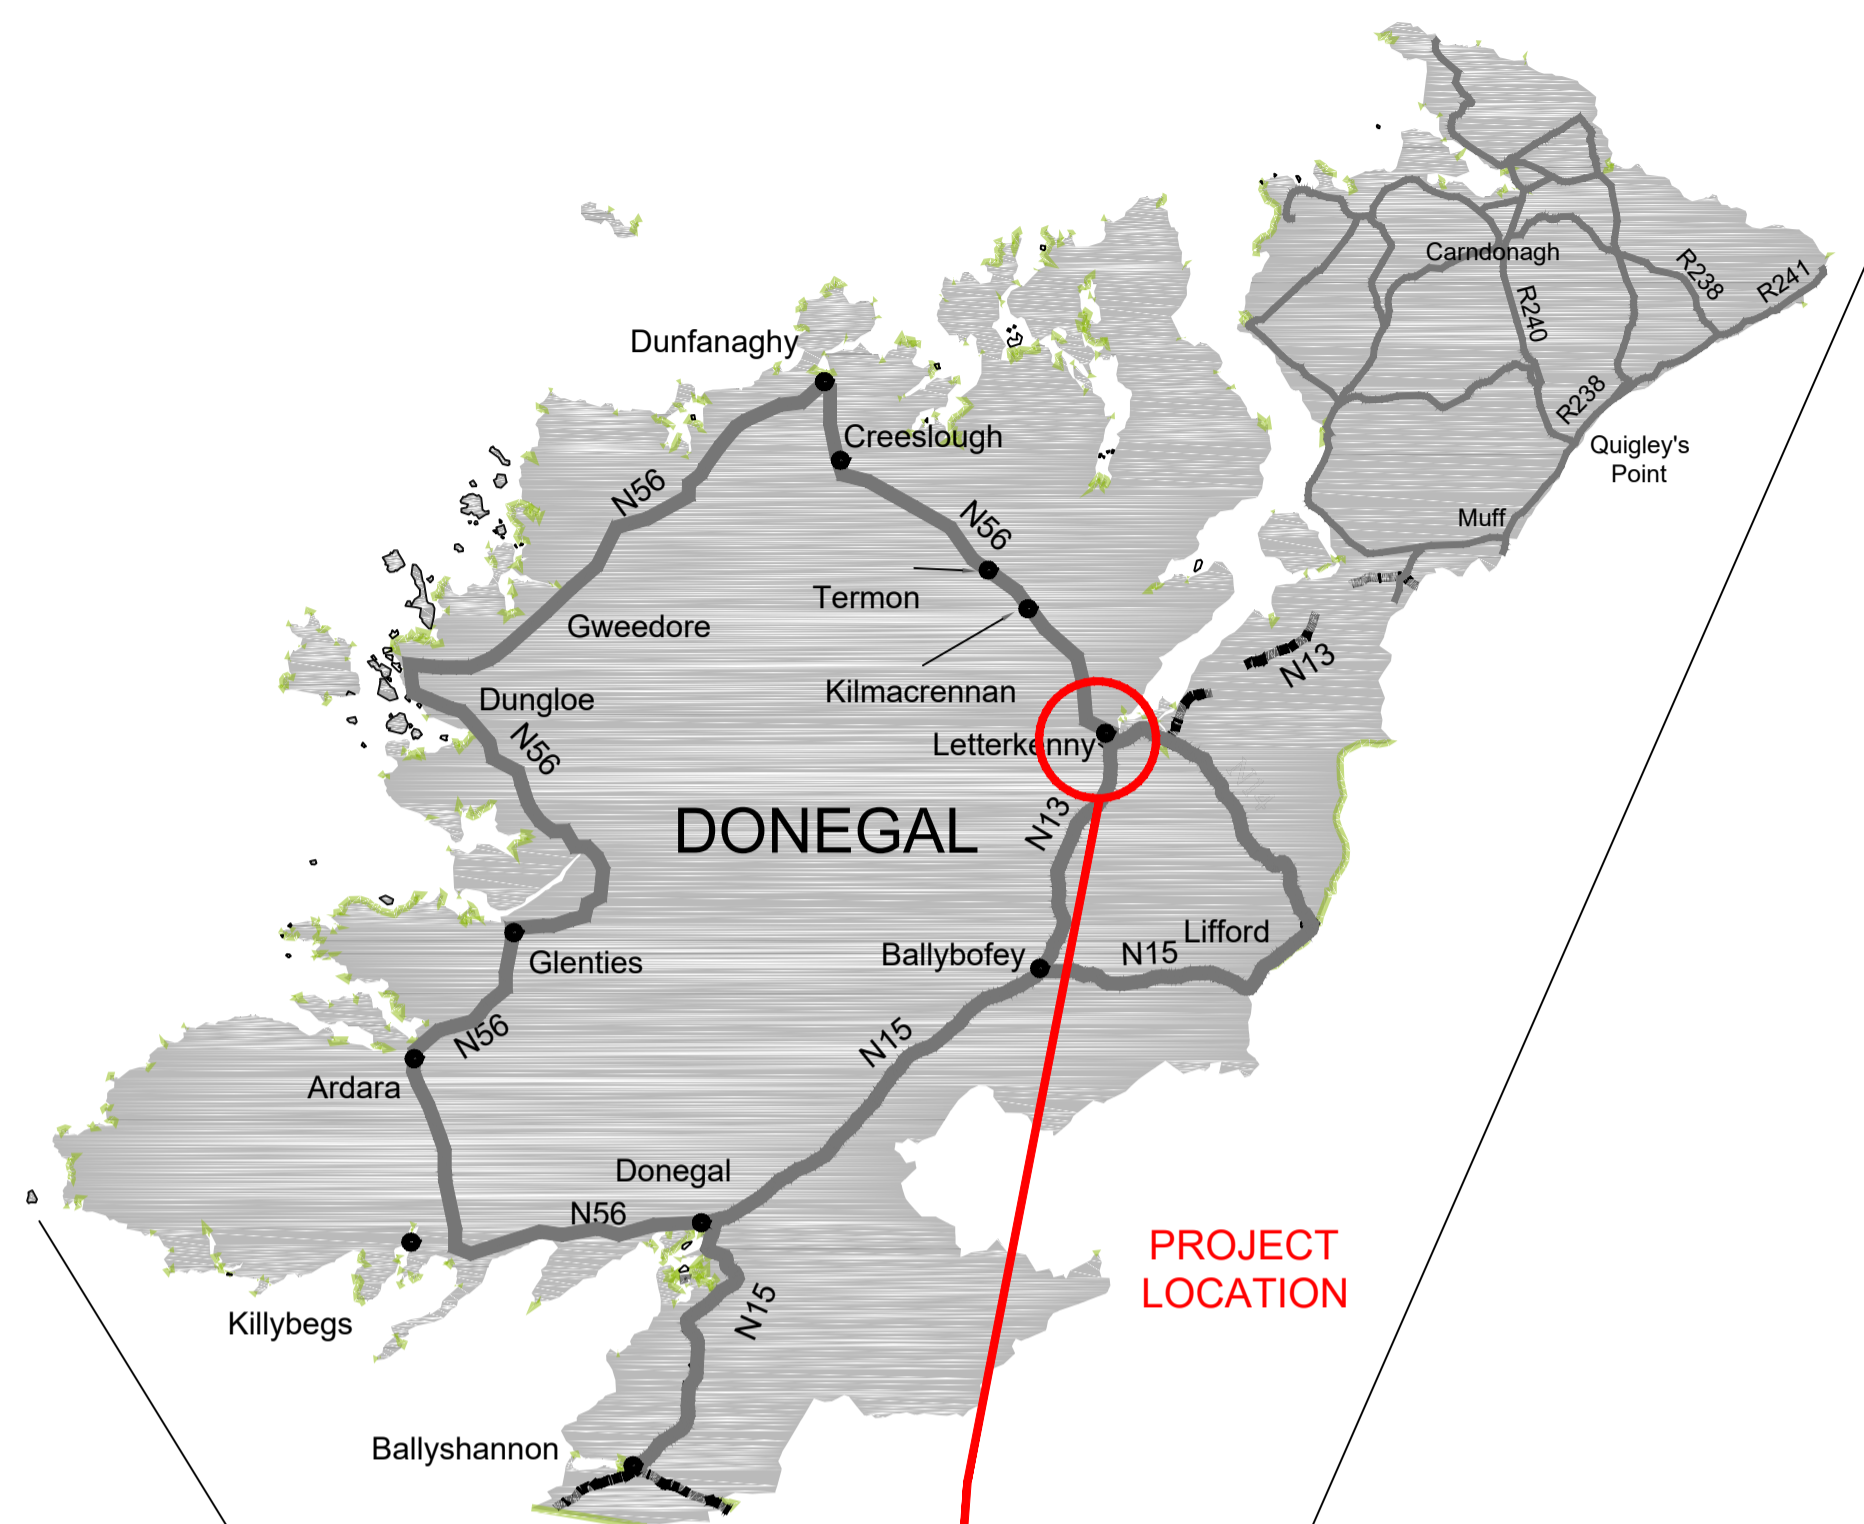


NOTES

- This drawing is the property of Clandillon Civil Consulting. This drawing should not be relied on or used in circumstances other than those for which it was originally prepared and for which Clandillon Civil Consulting was commissioned.
- No part of this document may be reproduced or transmitted in any form or stored in any retrieval system of any nature without the written permission of CCC as copyright holder except as agreed for use on the project for which the document was originally issued. Do not scale. Use figured dimensions only. Co-ordinate system used is Irish Transverse Mercator.

LEGEND

----- PROJECT LOCATION

 

REV	DATE	DESCRIPTION	BY	CHK	APD
P01	30/01/2025	PRELIMINARY		YC	SC
P00	29/07/2024	PRELIMINARY		MH	YC

CONSULTANT


CLIENT

PROJECT: LETTERKENNY ACTIVE TRAVEL
 SCHEME: SCHEME 9

DRAWING TITLE: PROJECT LOCATION & EXTENTS BALLYRAINE ROAD

PURPOSE OF ISSUE: PRELIMINARY	STATUS/SUITABILITY: S3 - SUITABLE FOR REVIEW AND COMMENT	SHEET SIZE: A1
DATE: 29/07/2024	SCALE: AS SHOWN	REVISION: P01
DRAWING NUMBER: LKAT-CCC-GA-L09-DR-C-0000		

PRELIMINARY DESIGN

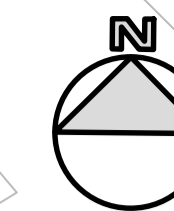


NOTES


1. This drawing is the property of Clandillon Civil Consulting. This drawing should not be relied on or used in circumstances other than those for which it was originally prepared and for which Clandillon Civil Consulting was commissioned.

LEGEND

- CENTRELINE
- EDGE OF CARRIAGEWAY
- BOUNDARY LINE
- SITE NOTICE LOCATIONS

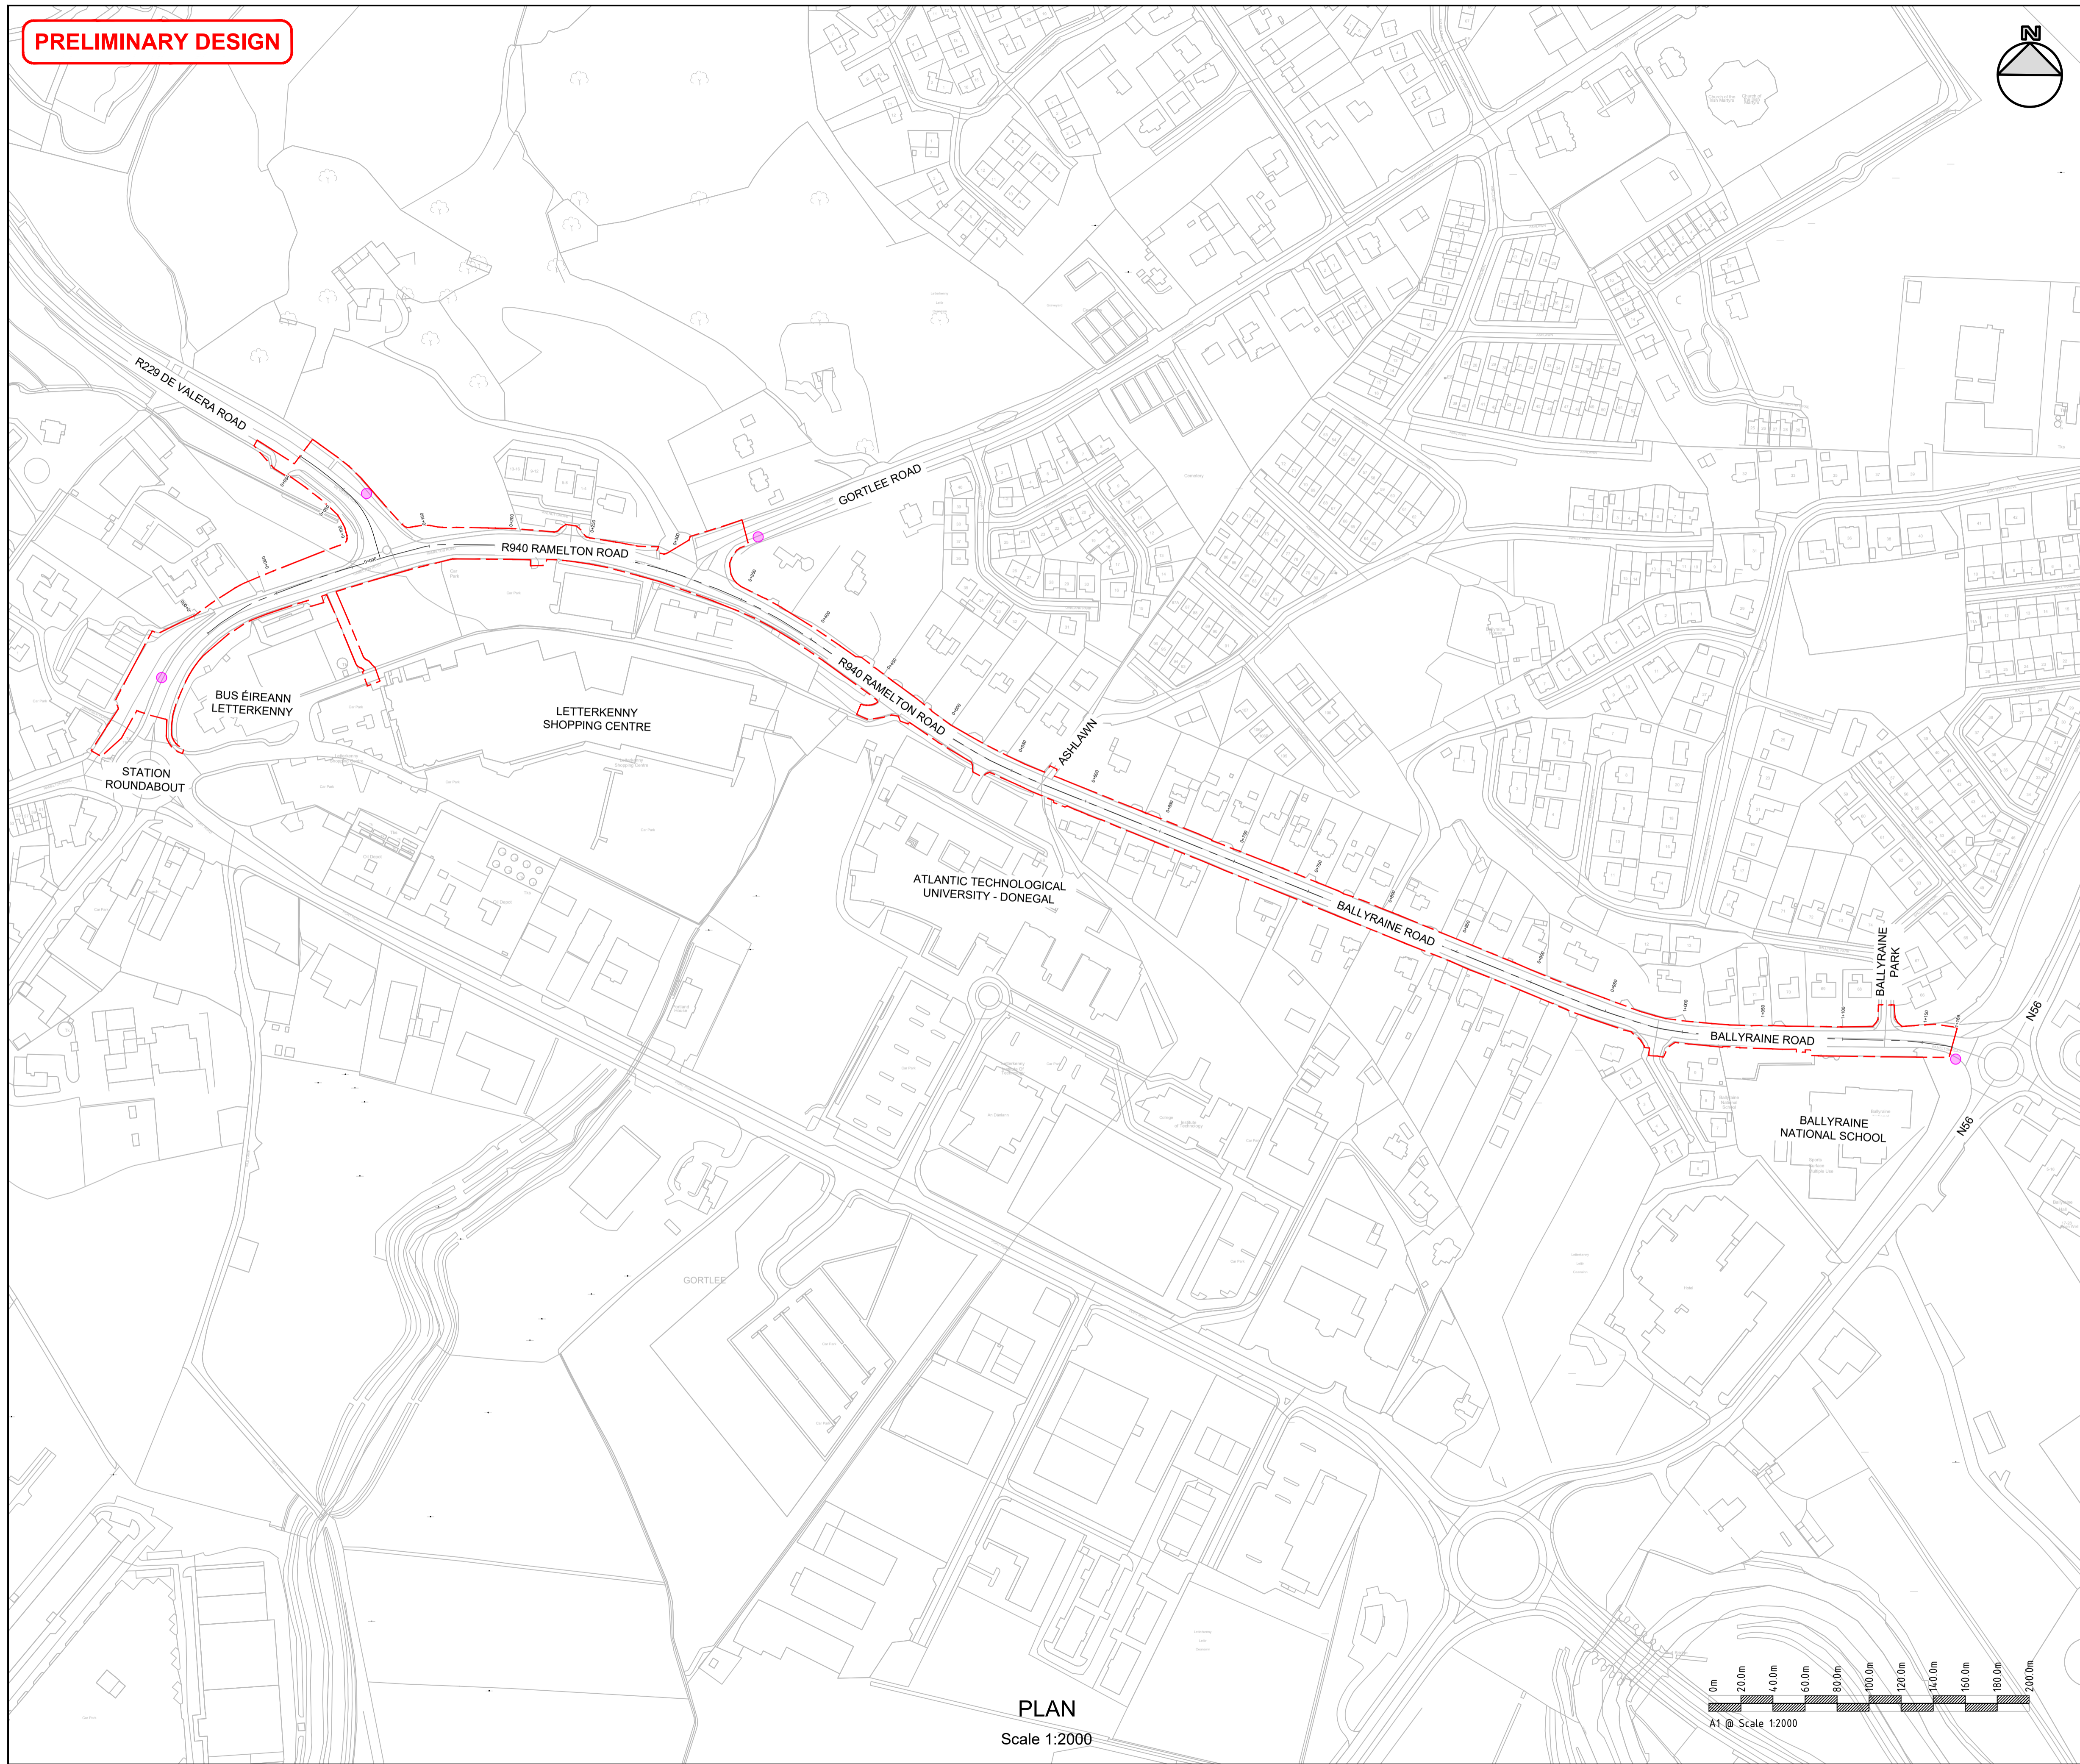

KEY PLAN

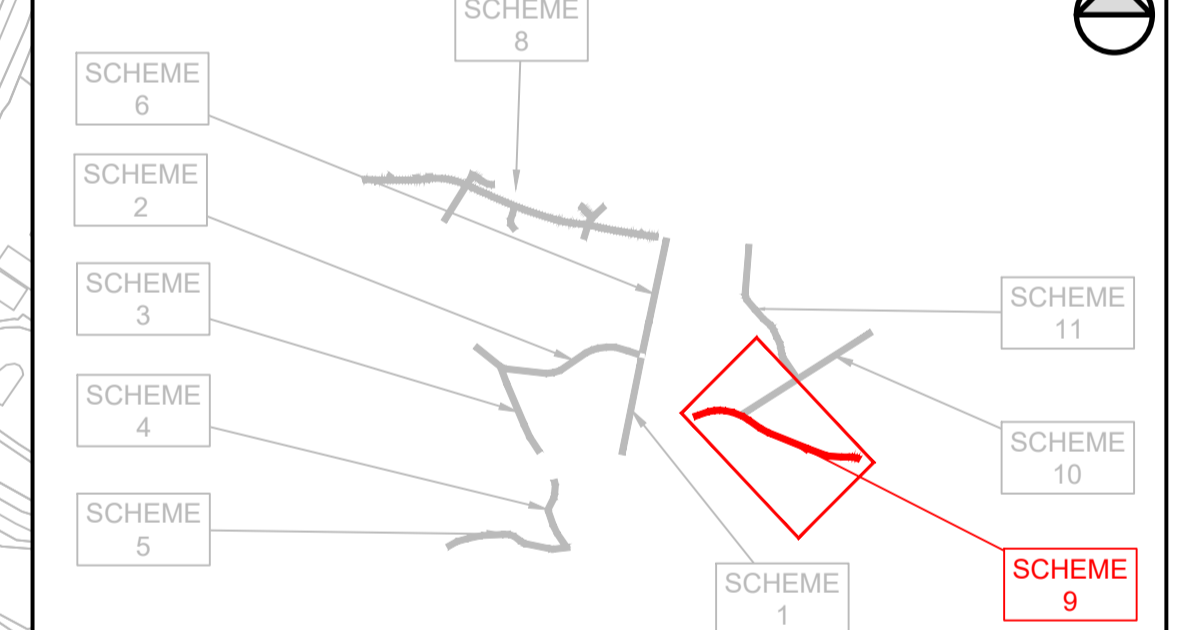

REV	DATE	DESCRIPTION	BY	CHK	APD
P01	30/01/2025	PRELIMINARY	YC	SC	SC
P00	22/07/2024	PRELIMINARY	MH	JC	SC

CONSULTANT

CLANDILLON
CIVIL CONSULTING

CLIENT

Comhairle Contae Dhún na nGall
Donegal County Council

PROJECT: **LETTERKENNY ACTIVE TRAVEL**

SCHEME: **SCHEME 9**


DRAWING TITLE: **SITE NOTICE LOCATION BALLYRAIRIE ROAD**

PURPOSE OF ISSUE: PRELIMINARY STATUS/SUITABILITY: S3 - SUITABLE FOR REVIEW AND COMMENT


DATE: 22/07/2024 SCALE: AS SHOWN SHEET SIZE: A1

DRAWING NUMBER: LKAT-CCC-LA-L09-DR-C-0002 REVISION: P01

PLAN
Scale 1:2000

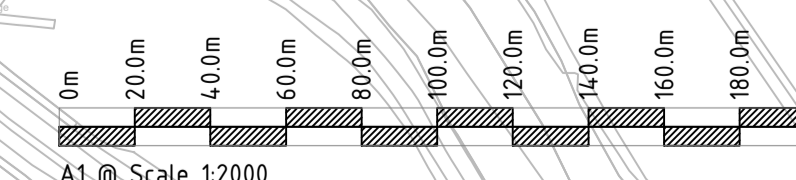

PRELIMINARY DESIGN

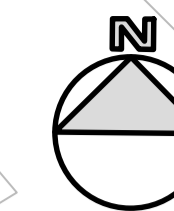


NOTES


1. This drawing is the property of Clandillon Civil Consulting. This drawing should not be relied on or used in circumstances other than those for which it was originally prepared and for which Clandillon Civil Consulting was commissioned.

LEGEND

- PROJECT LOCATION
- ADDITIONAL LAND REQUIREMENTS

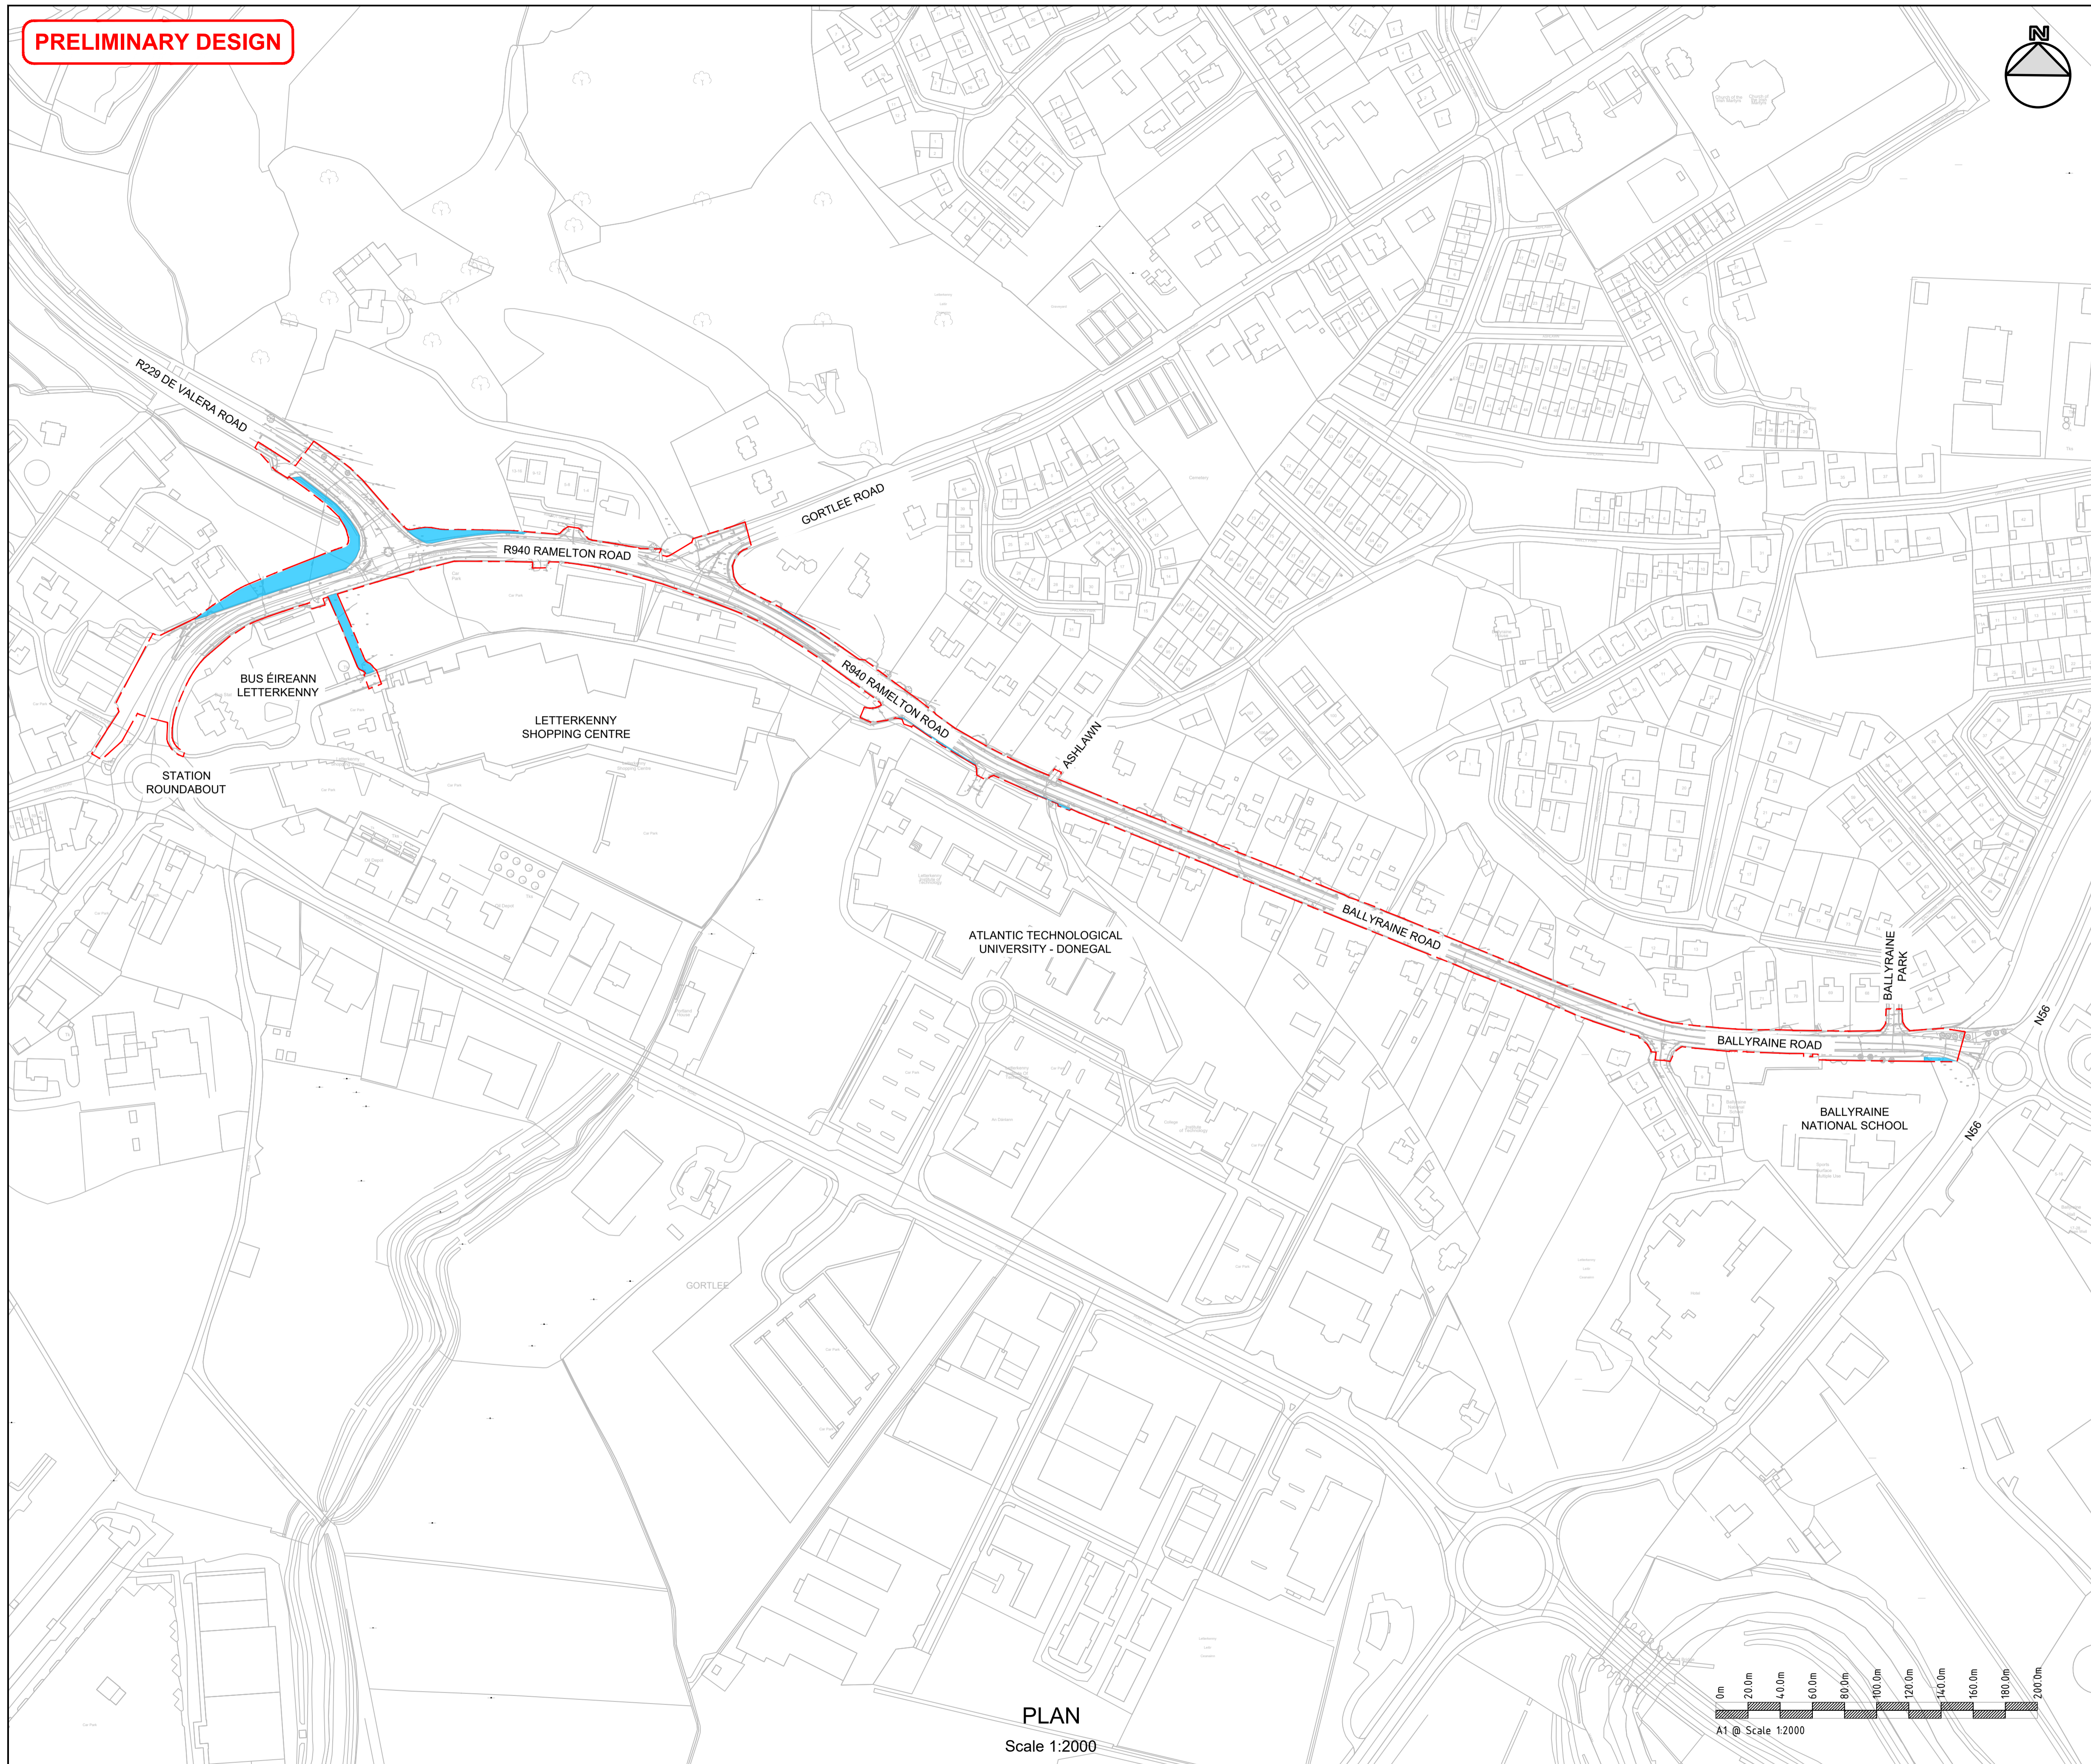

KEY PLAN

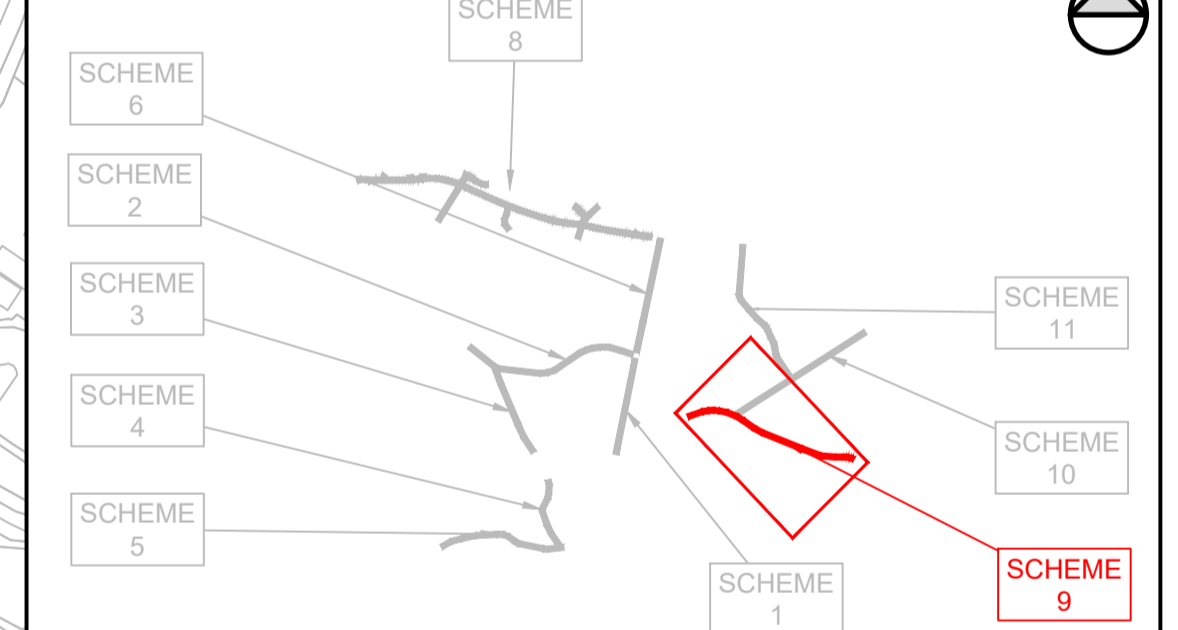

REV	DATE	DESCRIPTION	BY	CHK	APD
P01	30/01/2025	PRELIMINARY	YC	SC	SC
P00	22/07/2024	PRELIMINARY	MH	JC	SC

CONSULTANT

CLANDILLON
CIVIL CONSULTING

CLIENT

Comhairle Contae Dhún na nGall
Donegal County Council


PROJECT: **LETTERKENNY ACTIVE TRAVEL**

SCHEME: **SCHEME 9**


DRAWING TITLE: **SCHEME EXTENTS BALLYRAIRIE ROAD**

PURPOSE OF ISSUE	STATUS/SUITABILITY	SHEET SIZE
PRELIMINARY	S3 - SUITABLE FOR REVIEW AND COMMENT	A1
DATE: 22/07/2024	SCALE: AS SHOWN	REVISION: P01
DRAWING NUMBER: LKAT-CCC-LA-L09-DR-C-0001		

PLAN
Scale 1:2000

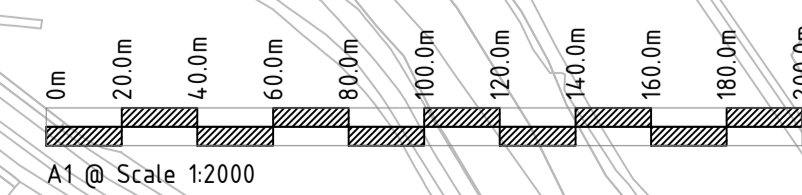

PRELIMINARY DESIGN

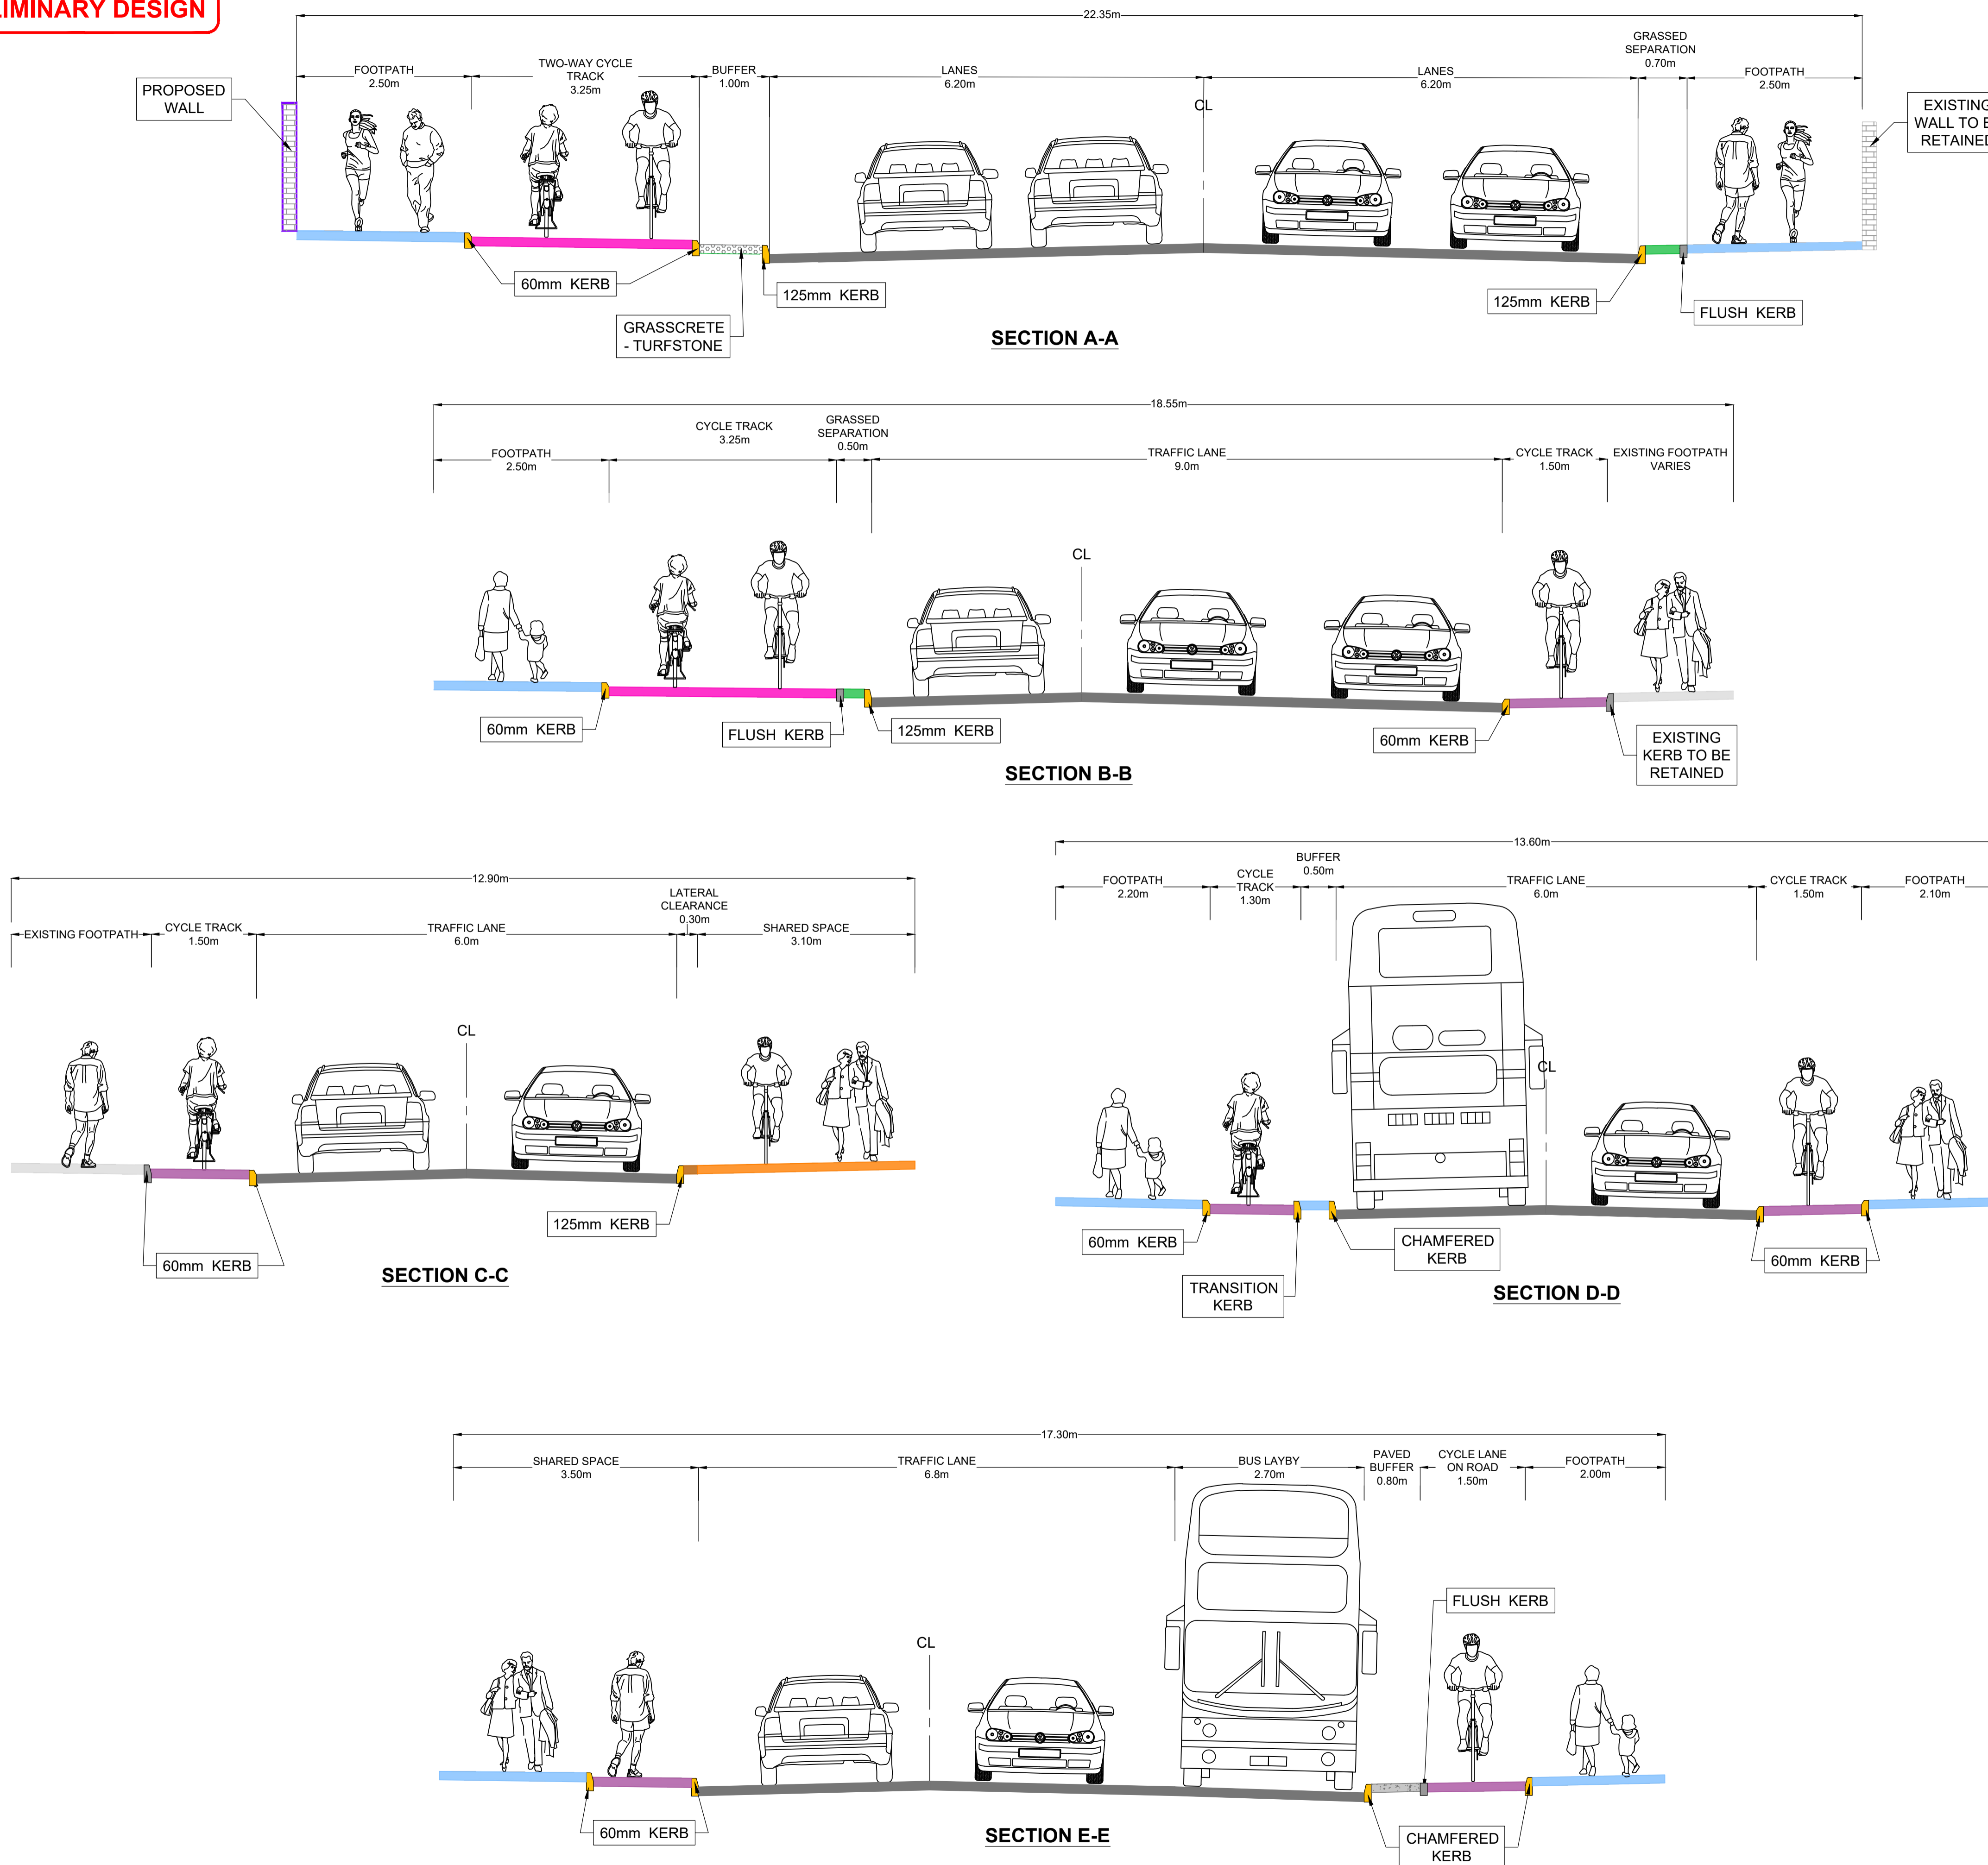

NOTES

1. This drawing is the property of Clandillon Civil Consulting. This drawing should not be relied on or used in circumstances other than those for which it was originally prepared and for which Clandillon Civil Consulting was commissioned.
2. All dimensions are in meters unless otherwise specified.

LEGEND

KEY PLAN

REV	DATE	DESCRIPTION	BY	CHK	APD
P02	29/01/2025	PRELIMINARY	YC	SC	SC
P01	01/08/2024	PRELIMINARY	YC	SC	SC
P00	16/07/2024	PRELIMINARY	YC	SC	SC



PROJECT: LETTERKENNY ACTIVE TRAVEL

SCHEME: SCHEME 9

DRAWING TITLE: TYPICAL CROSS SECTION BALLYRAINE ROAD

PURPOSE OF ISSUE	STATUS/SATISFACTORY	SHEET SIZE
PRELIMINARY	FOR REVIEW AND COMMENTS	A1
DATE: 16/07/2024	SCALE: 1:50	REVISION
DRAWING NUMBER: LKAT-CCC-XS-L09-DR-C-0001		REVISION: P02