


N 916,800

N 631,800

N 916,800

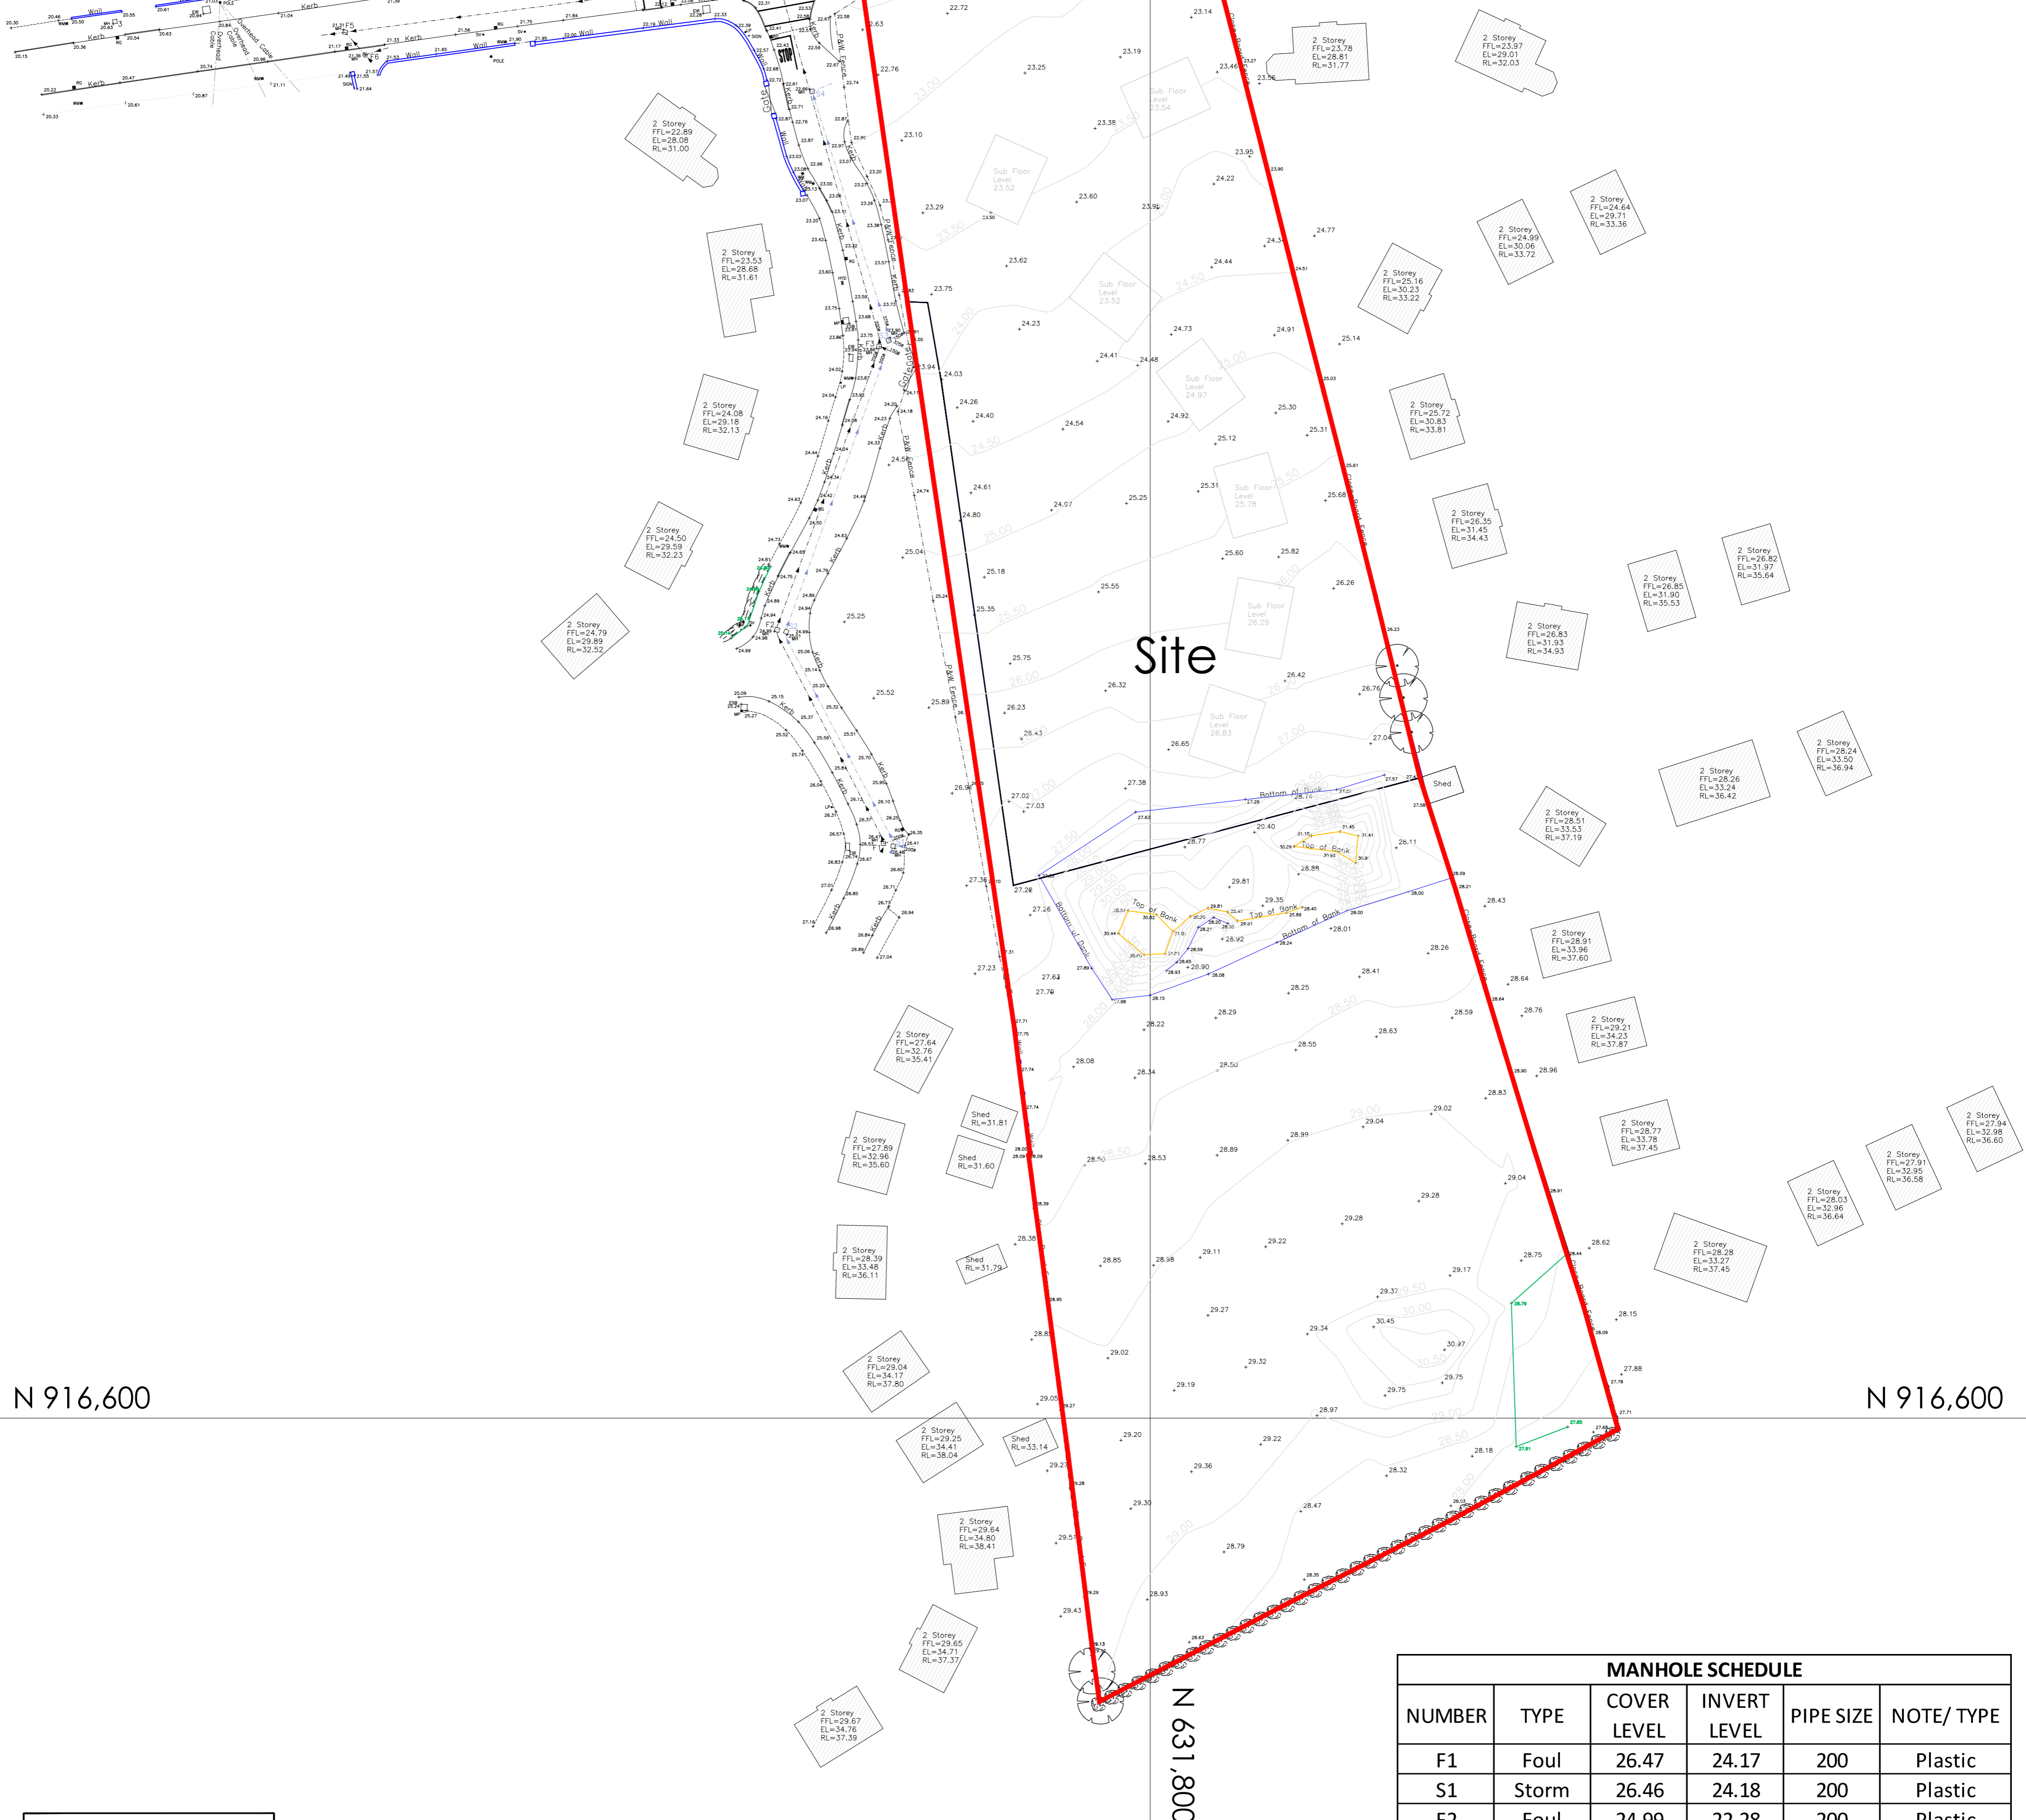

N 916,600

N 916,600

N 631,800

**LEGEND**

- ER= Earth Rod
- LP= Light Post
- RG= Road Gully
- TL= Traffic Light
- GY= Gully
- HYD= Fire Hydrant
- WM= Watermain
- WTMR= Water Meter
- MP= Mini Pillar
- Bol= Bollard
- SV= Sluice Valve
- AV= Air Valve
- BR= Barrier
- COM= Telecom Speaker
- MH= Manhole
- ESB= ESB Manhole
- EIR= Eircom Manhole
- DP= Down Pipe
- EP= Electrical Panel
- FP= Flag Pole
- PP= Plant Pot
- Top Of Bank
- Bottom Of Bank
- Foul Sewer
- Storm Sewer

MANHOLE SCHEDULE					
NUMBER	TYPE	COVER LEVEL	INVERT LEVEL	PIPE SIZE	NOTE/ TYPE
F1	Foul	26.47	24.17	200	Plastic
S1	Storm	26.46	24.18	200	Plastic
F2	Foul	24.99	22.28	200	Plastic
S2	Storm	25.01	22.3	200	Plastic
F3	Foul	23.86	21.29	200	Plastic
S3	Storm	23.9	21.33	375	Conc.
S4	Storm	22.66	20.95	375	Conc.
F4	Foul	22.33	Aprox 18.53	Unkown	Blocked
1	Unkown	22.24	Water Level 21.64	Unkown	Blocked
2	Dry	22.13			
F5	Foul	21.31	18.08	300	Plastic
F6	Foul	21.36	19.67	150	Plastic
3	Dry	20.63			
4	Dry	23.08	22.13		
5	Unkown	23.16			Unable to open



ARCHITECTS OFFICE  
HOUSING, CORPORATE & CULTURAL SERVICES  
THREE RIVERS CENTRE, LIFFORD, CO. DONEGAL  
TEL. (074)91 53900 - FAX. (074)91 72812  
WEB. www.donegalcoco.ie  
EMAIL. info@donegalcoco.ie

REVISION DATE DESCRIPTION BY

DRAWING  
Topographical Survey  
SCALE: 1:500@A1 DRAWN DLS CHECKED JF DATE: Feb. 2025  
PROJECT NO. HCS 01-17 DRAWING NO. P-002 REVISION

PROJECT NAME & LOCATION  
Social Housing Dev. at Ballyhasky, Newtowncunningham, Co. Donegal  
DRAWING STATUS  
Part 8 Planning Application

