



Section A-A. Vertical Scale 1:250 Horizontal Scale 1:250  
 — Proposed Ground Level  
 - - - Existing Ground Level.  
 Proposed Fill Material




Section A-A. Vertical Scale 1:250 Horizontal Scale 1:250  
 — Proposed Ground Level  
 - - - Existing Ground Level.

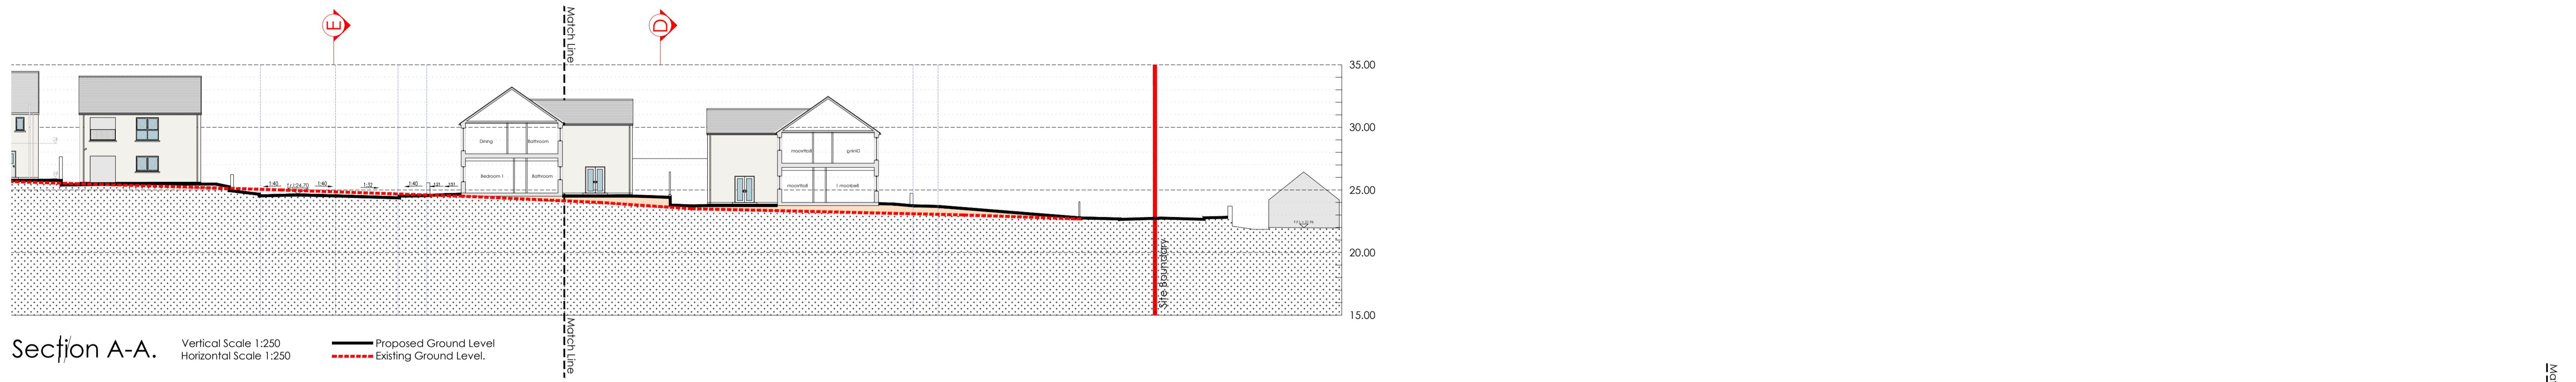

Section B-B. Horizontal Scale 1:250 Vertical Scale 1:250  
 Proposed Fill Material  
 - - - Existing Ground Level.  
 — Proposed Ground Level

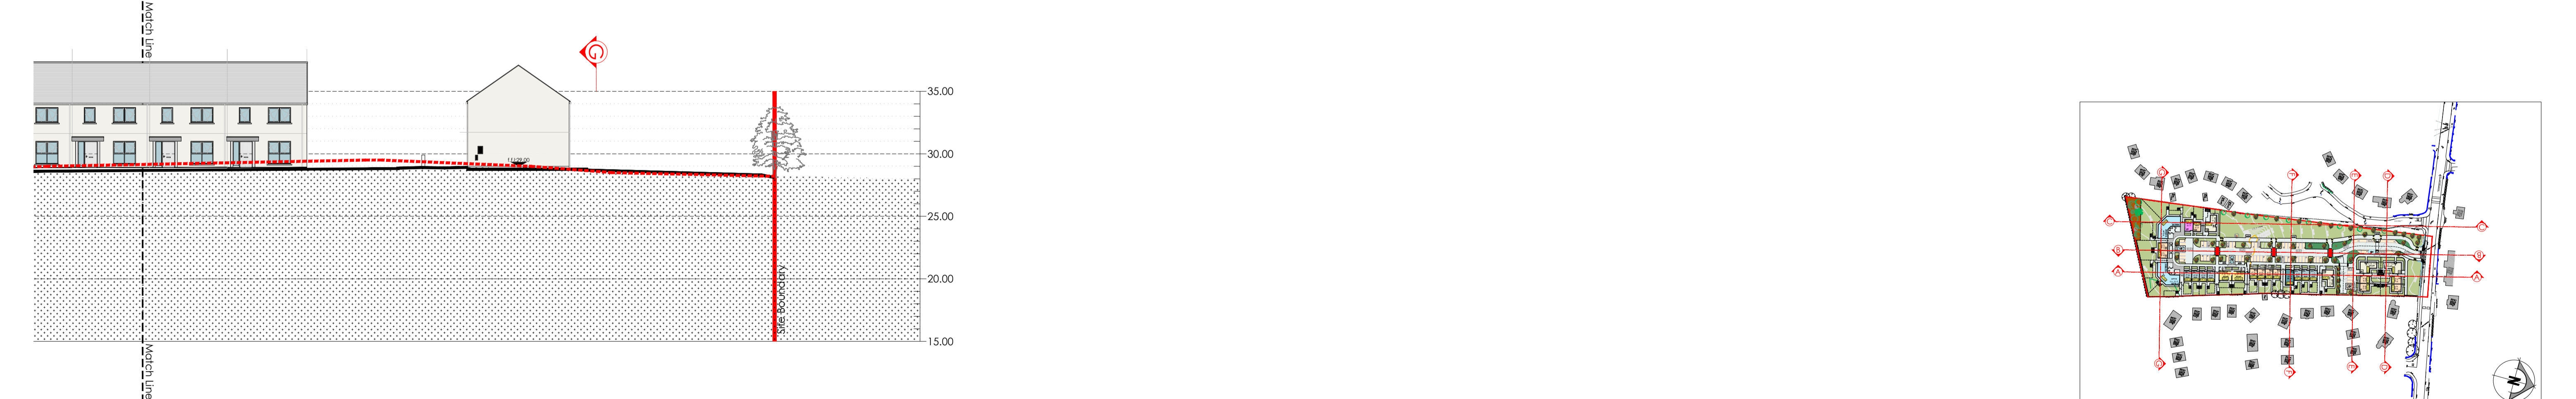

Section B-B. Horizontal Scale 1:250 Vertical Scale 1:250  
 Proposed Fill Material  
 - - - Existing Ground Level.  
 — Proposed Ground Level

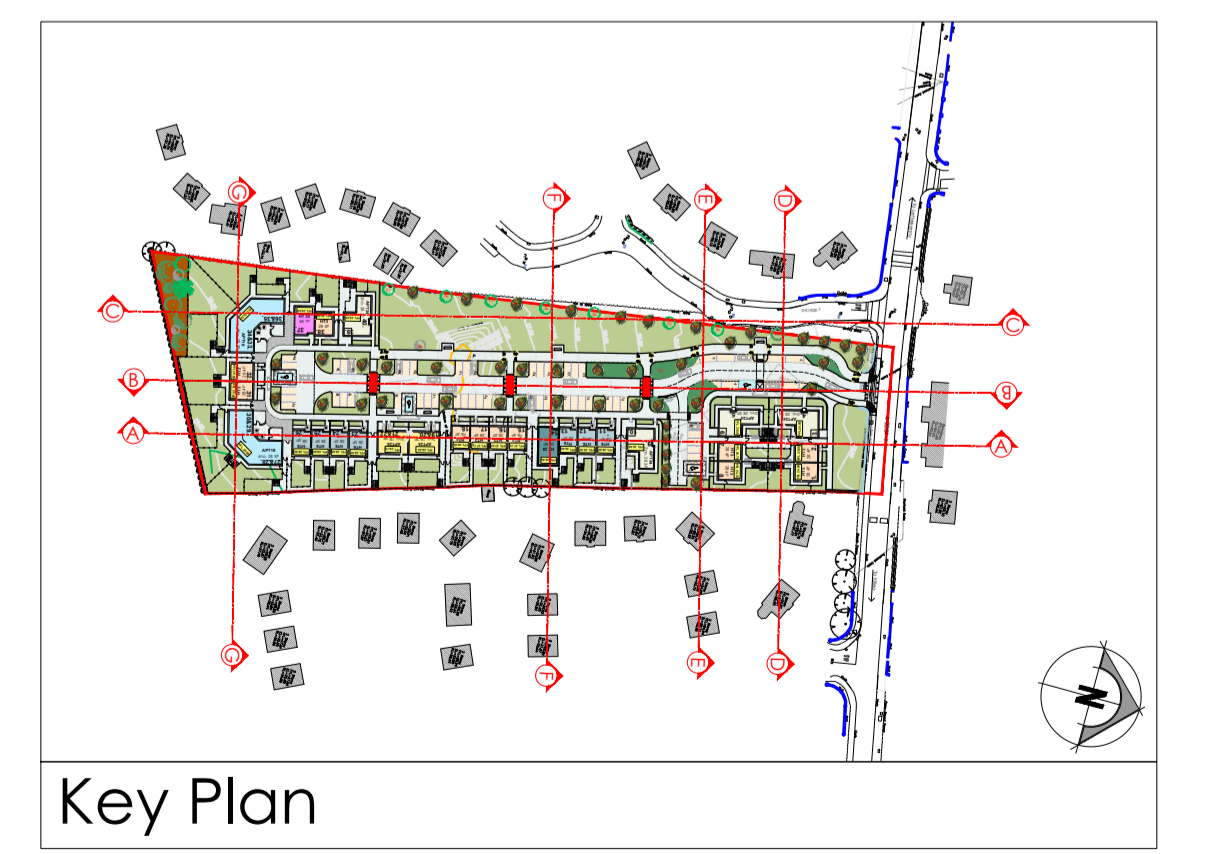

Key Plan

REVISION	DATE	DESCRIPTION	BY
-	-	-	-
-	-	-	-
-	-	-	-
-	-	-	-
-	-	-	-