


 Site Boundary

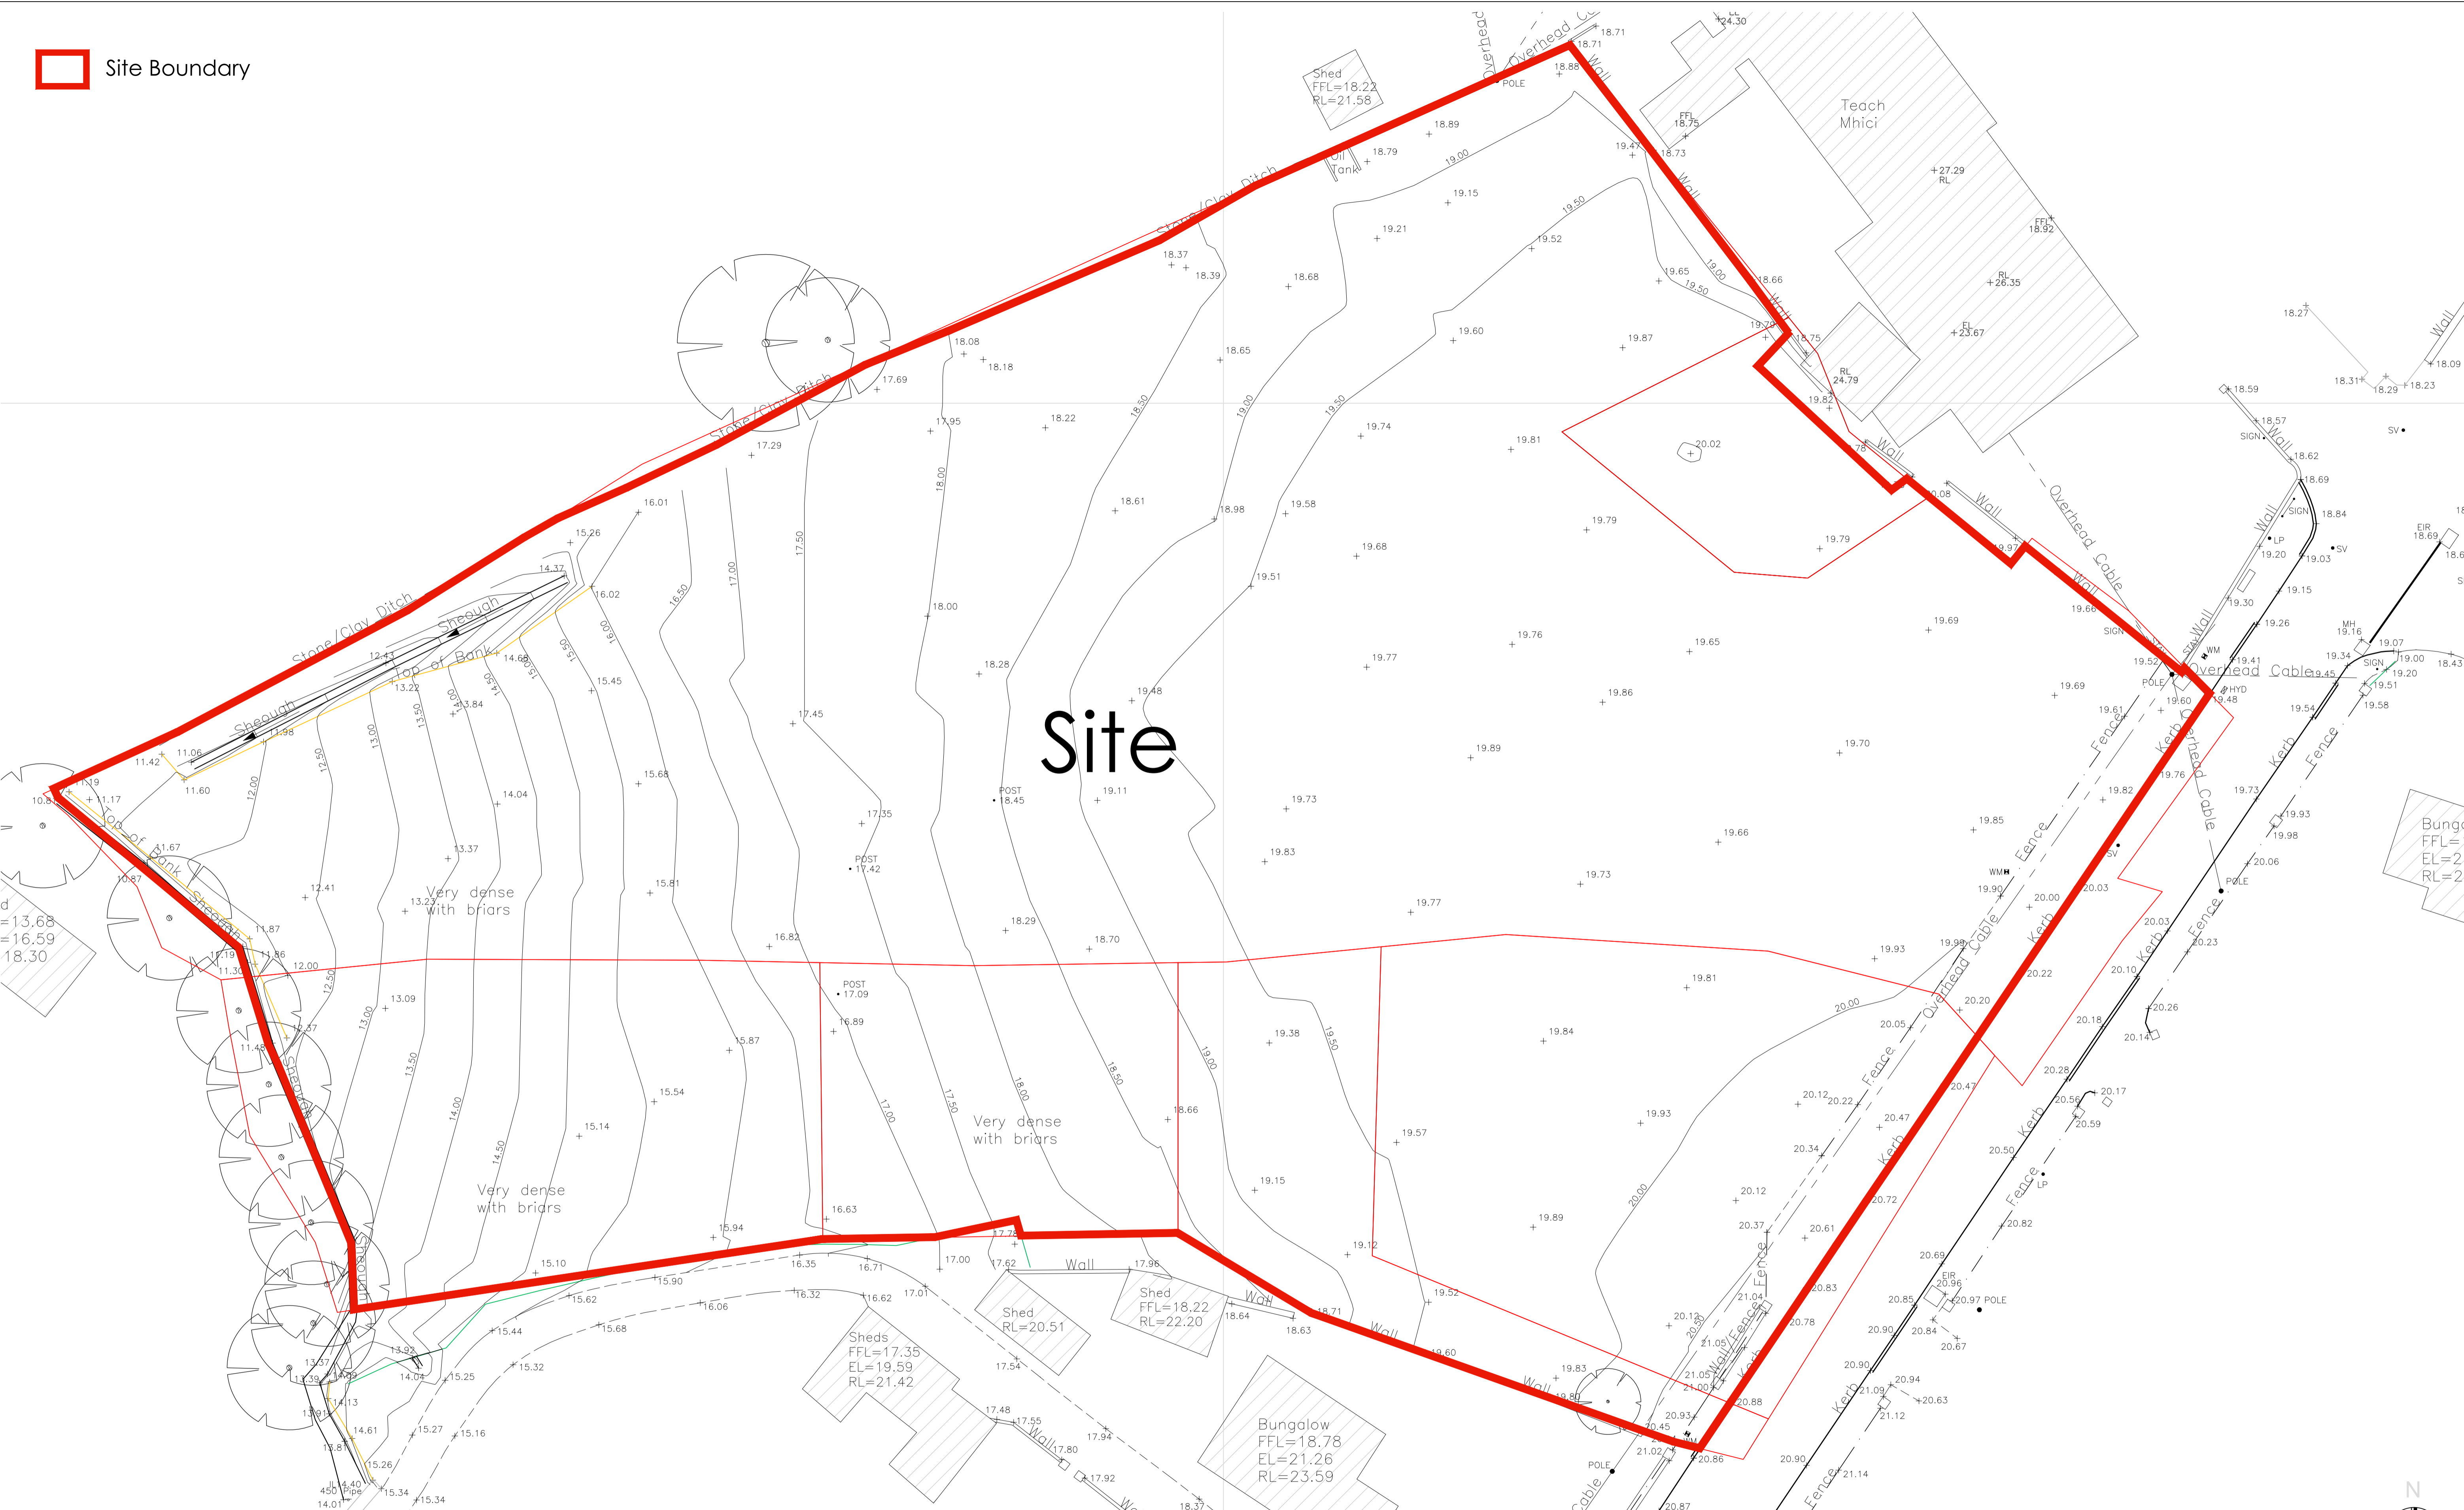

Site Survey Scale 1:200



ARCHITECTS OFFICE
HOUSING, CORPORATE & CULTURAL SERVICES
THREE RIVERS CENTRE, LIFFORD, CO. DONEGAL
TEL..(074)91 53900 - FAX..(074)91 72812
WEB.. www.donegalcoco.ie
EMAIL.. info@donegalcoco.ie

NOTES

| REVISION | DATE | DESCRIPTION | BY |
|----------|------------|-----------------|----|
| 00 | 13.03.2025 | Part 8 Planning | FN |

DRAWING
TOPOGRAPHICAL SURVEY
SCALE 1:200 @A1 DRAWN FN CHECKED DCC DATE 13-03-2025
PROJECT NO. DRAWING NO. REVISION
HCG 0824 P101 00

PROJECT NAME & LOCATION
Machaire Gathlán/Ard na gCeapairí, Doire Beag, Dún na nGall
DRAWING STATUS
Part 8 Planning



Do not scale this drawing. All dimensions in millimetres. Written dimensions to be checked on site. Electronic issue to be confirmed by paper copy only.