

# Preliminary Drawings for Killybegs Road, Donegal Town Active Travel Project

Date: July 2023

Issue: Final

Revision: A

**Employer:**

Donegal County Council  
County House,  
Lifford,  
Co. Donegal,  
F93 Y622

Phone: 074 91 53900

Email: [info@donegalcoco.ie](mailto:info@donegalcoco.ie)

**Prepared By:**

TOBIN Consulting Engineers  
Fairgreen House  
Fairgreen Road  
Galway  
H91 AXK8

Phone: (091) 565 211

Email: [galway@tobin.ie](mailto:galway@tobin.ie)

---

**TOBIN**  
CONSULTING ENGINEERS



**Comhairle Contae  
Dhún na nGall**  
Donegal County Council

**NTA**  
Údarás Náisiúnta Iompair  
National Transport Authority



**An Roinn Iompair**  
Department of Transport


**Preliminary Drawings**  
**for**  
**Killybegs Road, Donegal Town Active Travel Scheme**  
**July 2023**

**Schedule of Drawings**

<u>DRAWING NO.</u>	<u>TITLE</u>	<u>REVISION</u>
11199-03-002	Site Location	A
11199-03-003	Site Extents	A
11199-03-004	Existing Layout	A
11199-03-005	Preliminary Design	A
11199-03-006	Typical Cross Sections	A



SITE LOCATION

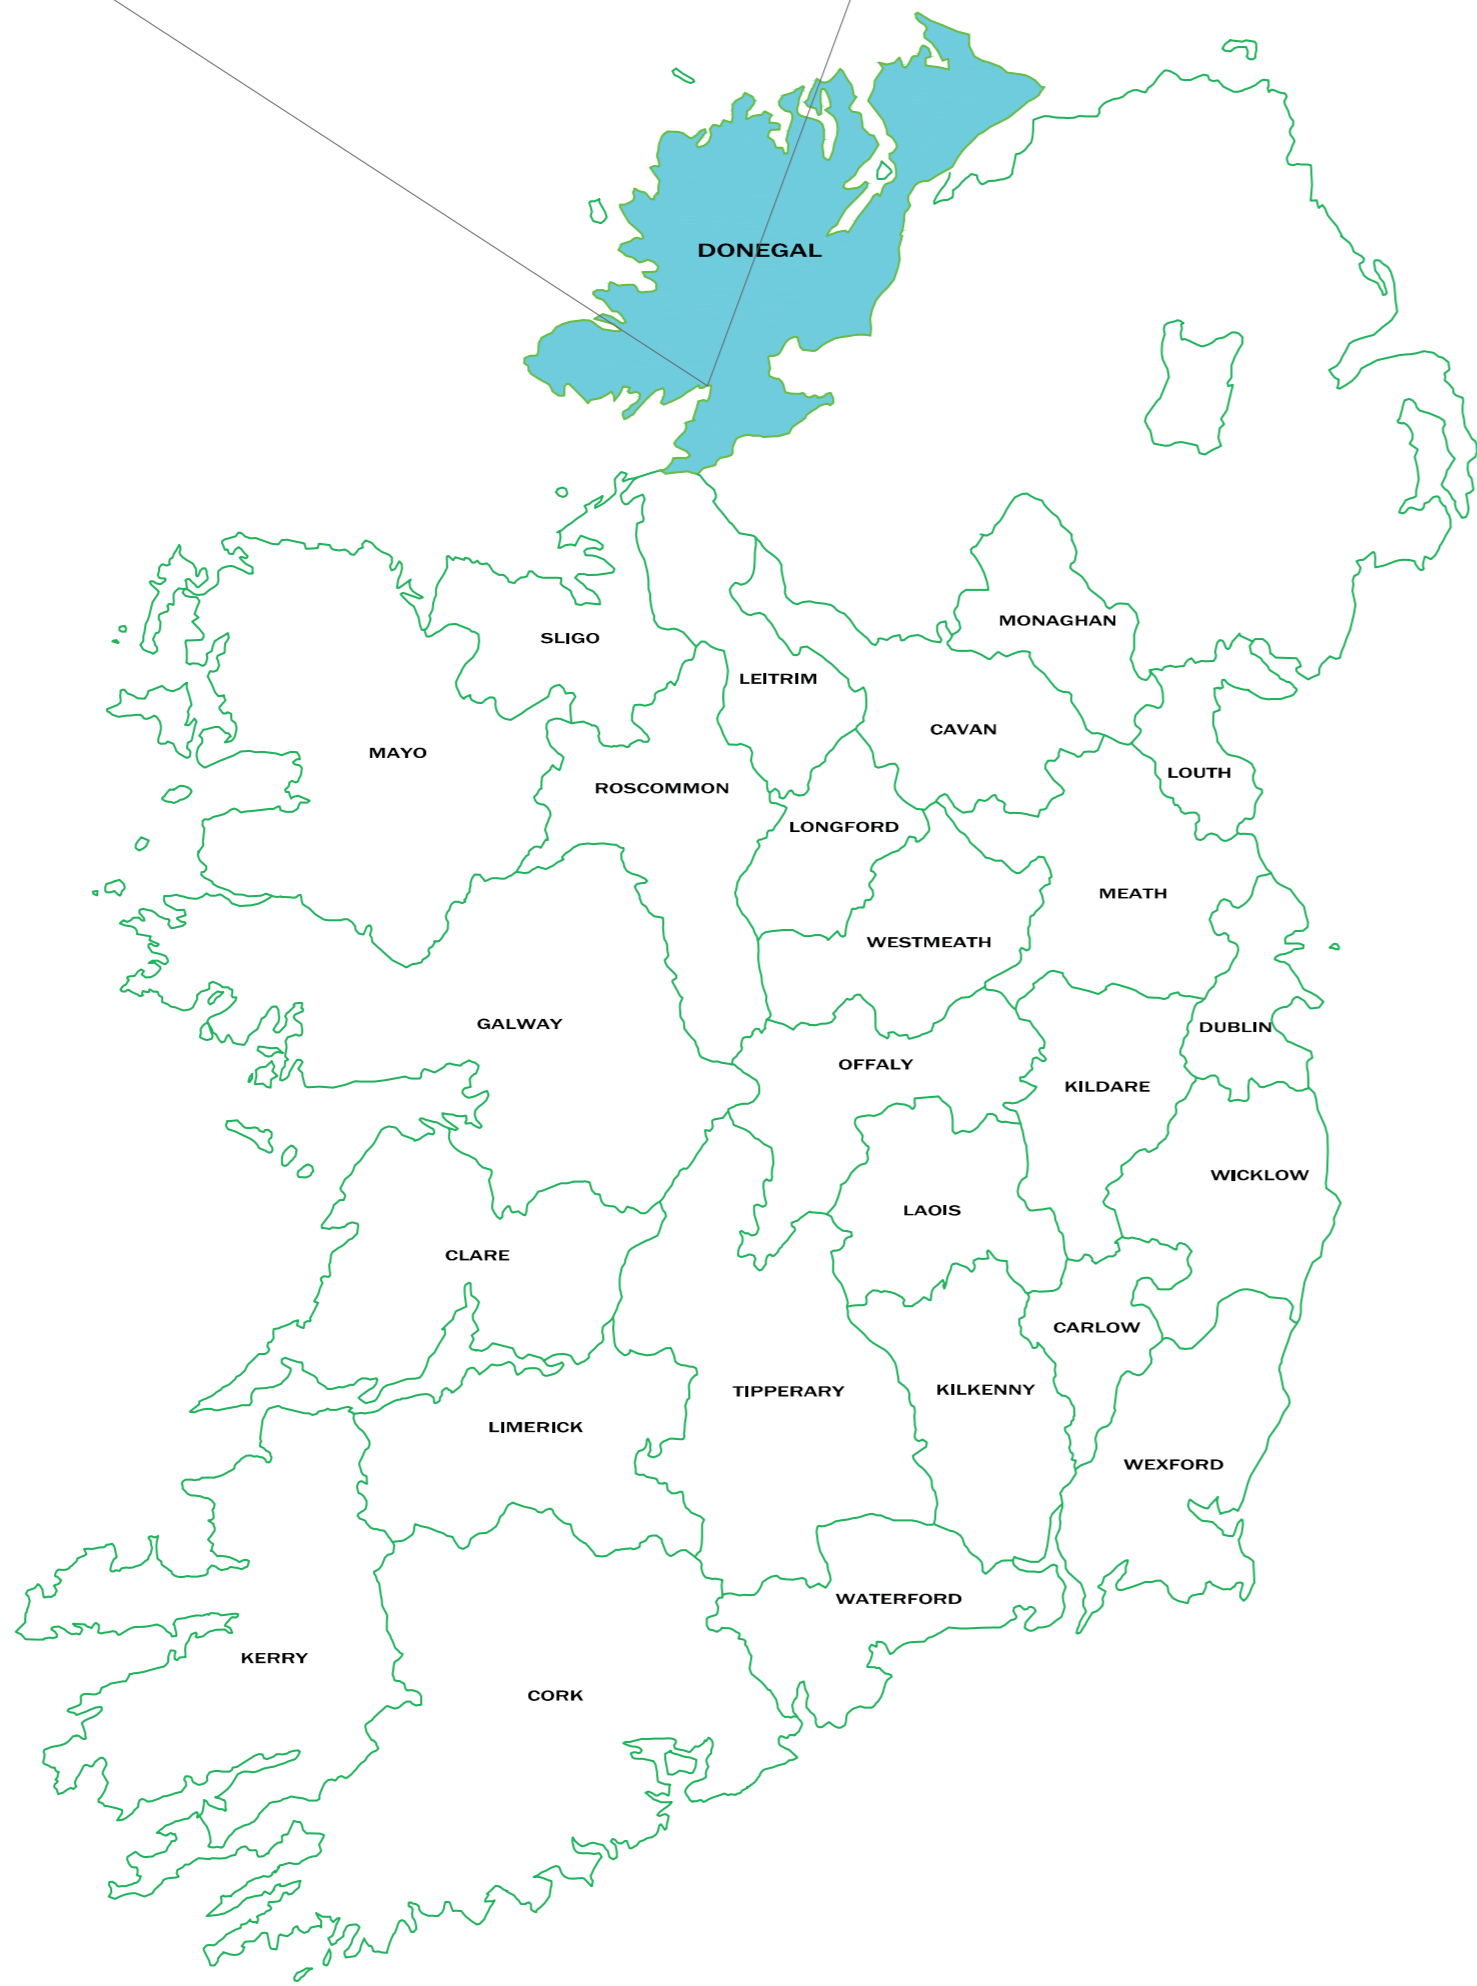

SITE LOCATION



SITE EXTENTS

Rev	Date	Description	By	Chkd.
D01	Mar '22		DK	JOF

Client:	Donegal County Council
Project:	Active Travel & Climate Action Projects in the Donegal Municipal District
Title:	Site Location - Scheme 3 R925 Killybegs Road


Prepared by:	CQ
Checked:	RF
Date:	July 2023
Project Director:	John O'Flaherty
Drawing Status:	Planning
Scale @ A1:	NTS

**TOBIN**  
CONSULTING ENGINEERS

Galway Office  
Fairgreen House, Fairgreen Road,  
Galway,  
H91 AXK8,  
Ireland.  
Tel: +353 (0)91 565 211  
www.tobin.ie

Drawing No.: **11199-3-002**

Revision: **REVA**

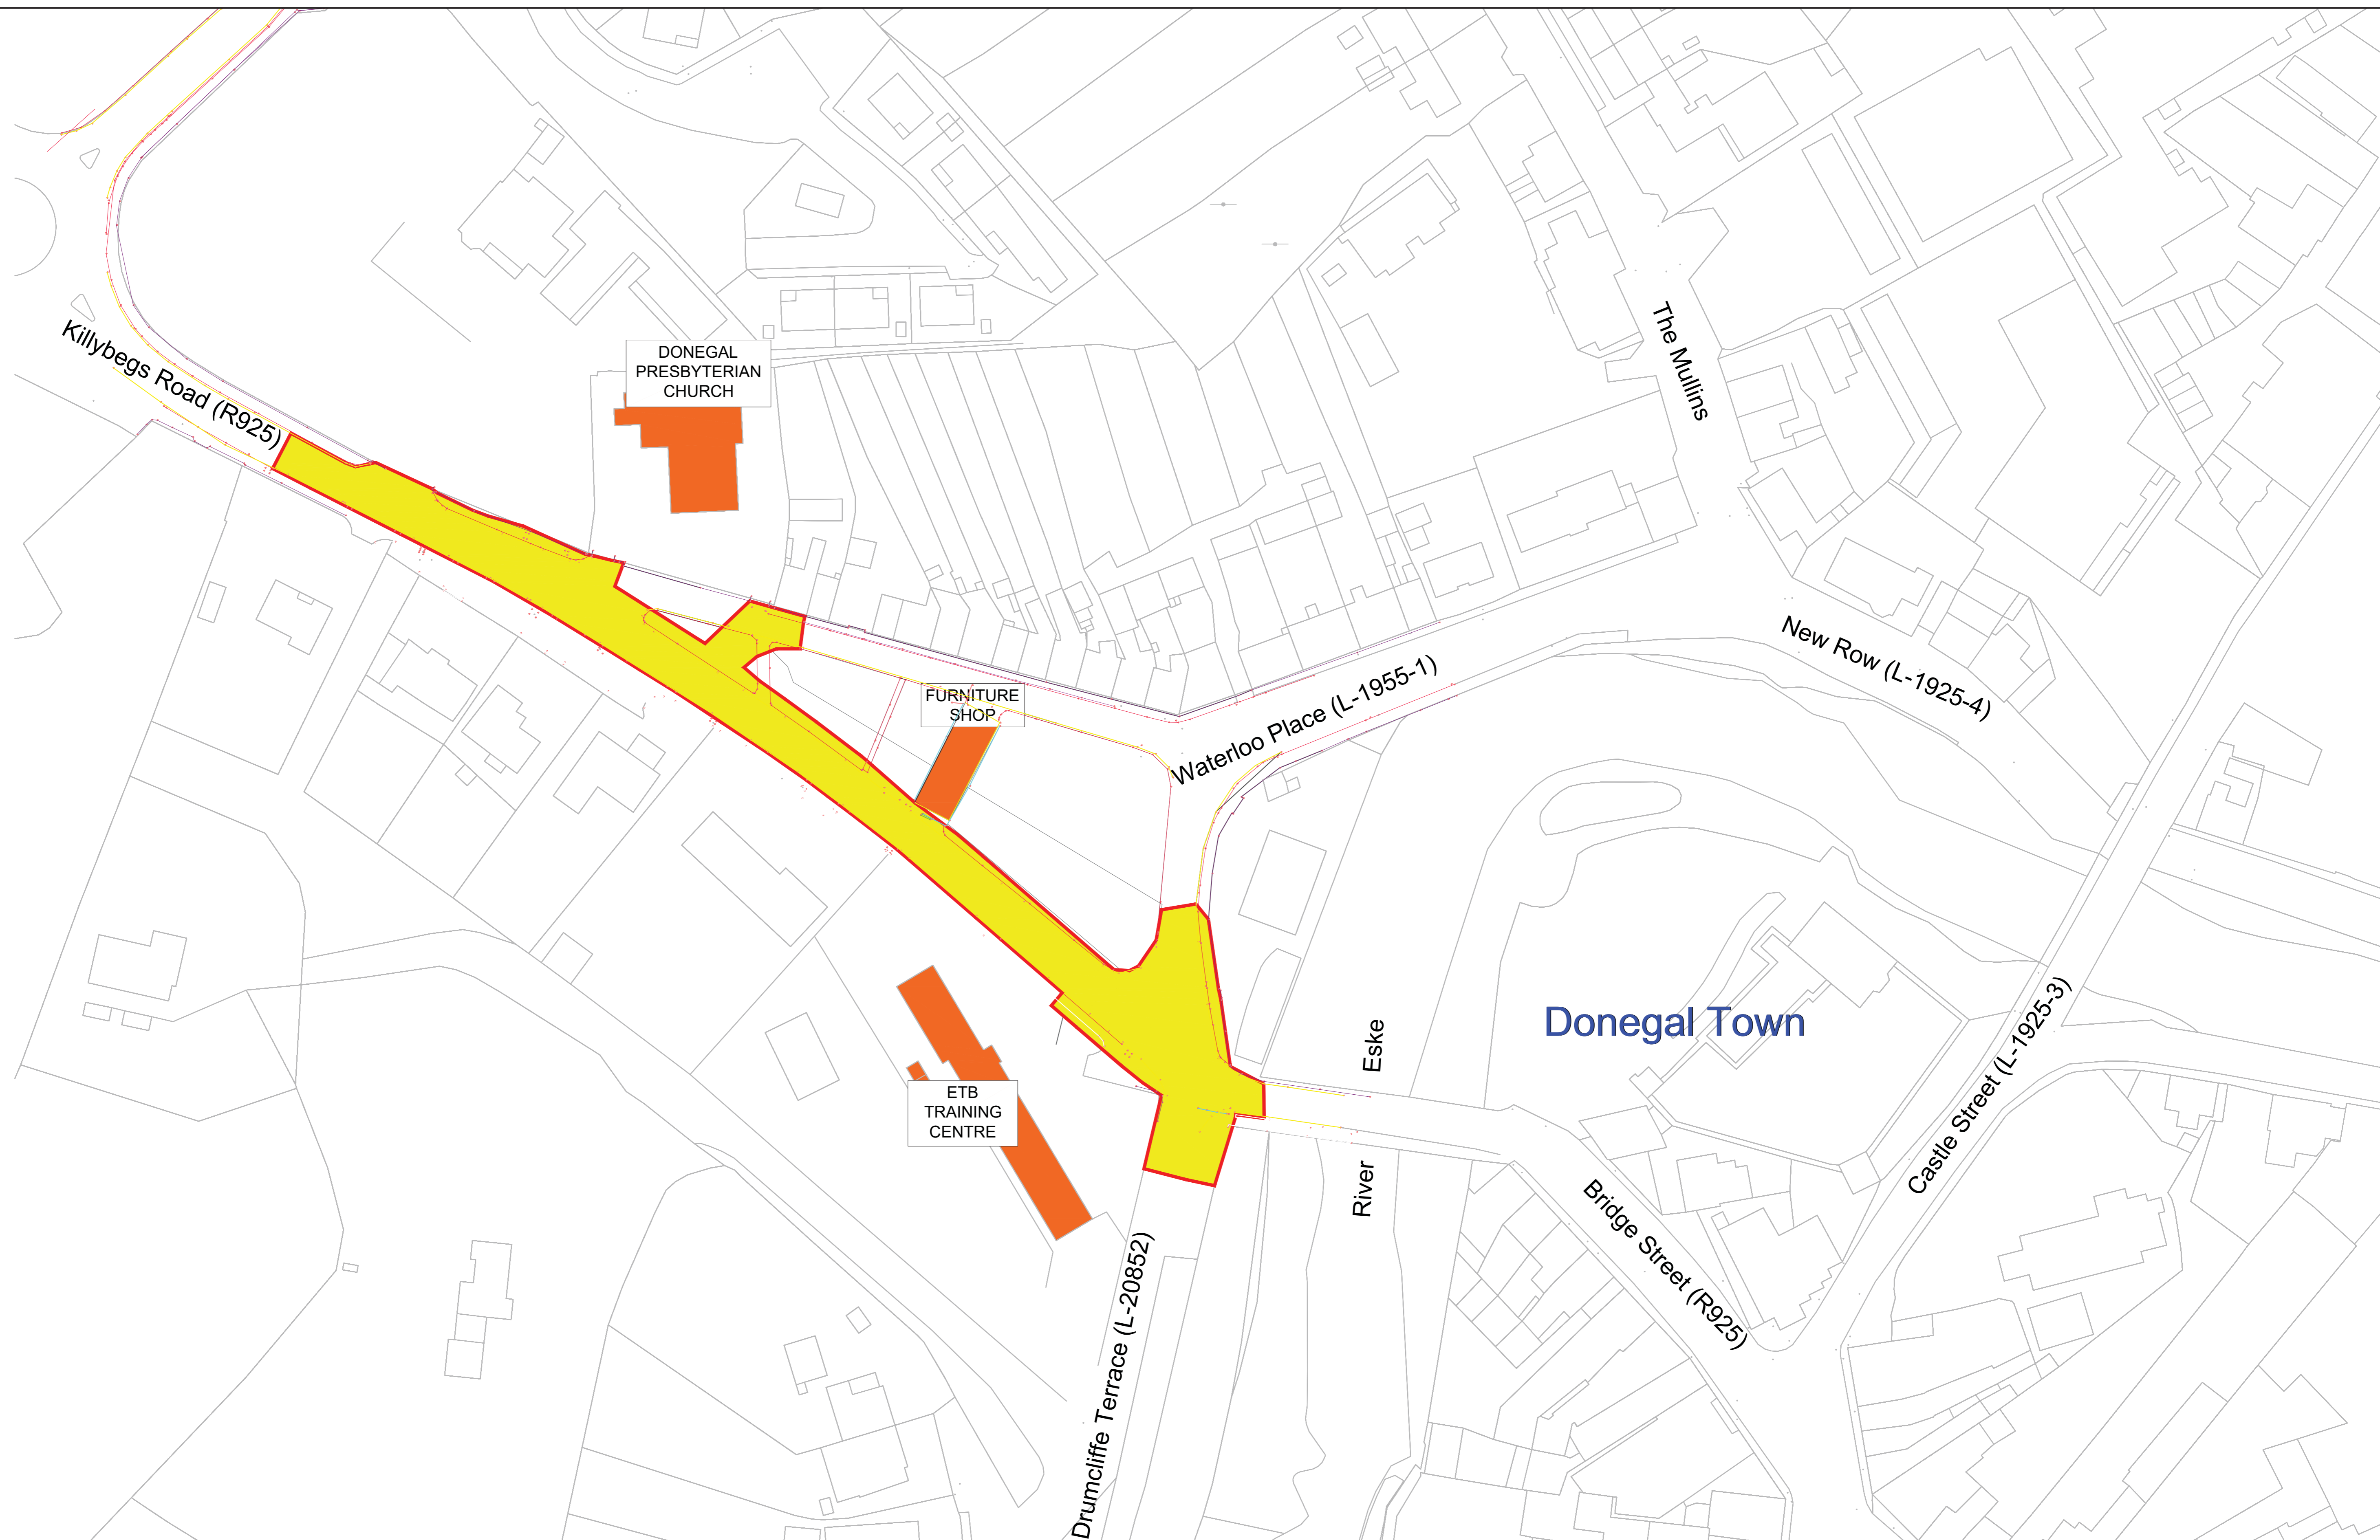

**LEGEND:**  
 The Location and extents of the R925 Killybegs Road Improvement Scheme



Rev	Date	Description	By	Chkd.
A	July '23	Planning	CQ	RF
D01	Mar '22		DK	JOF

Client: Donegal County Council  
 Project: Active Travel & Climate Action Projects in the Donegal Municipal District  
 Title: Site Extents - Scheme 3 R925 Killybegs Road


Prepared by: CQ  
 Checked: RF  
 Date: July 2023  
 Project Director: John O'Flaherty  
 Drawing Status: Planning  
 Scale @ A1: 1:500

**TOBIN**  
 CONSULTING ENGINEERS

Galway Office  
 Fairgreen House, Fairgreen Road,  
 Galway,  
 H91 AXK8,  
 Ireland.  
 Tel: +353 (0)91 565 211  
 www.tobin.ie

Drawing No.: **11199-3-003**  
 Revision: **REVA**

TOBIN Consulting Engineers will not be liable for any use of this document for any purpose other than that for which it was originally prepared and provided. Except where specifically and explicitly agreed in writing by TOBIN Consulting Engineers, as copyright holder, no part of this document may be reproduced or transmitted in any form and this document shall not be relied upon by any third party for any purpose.

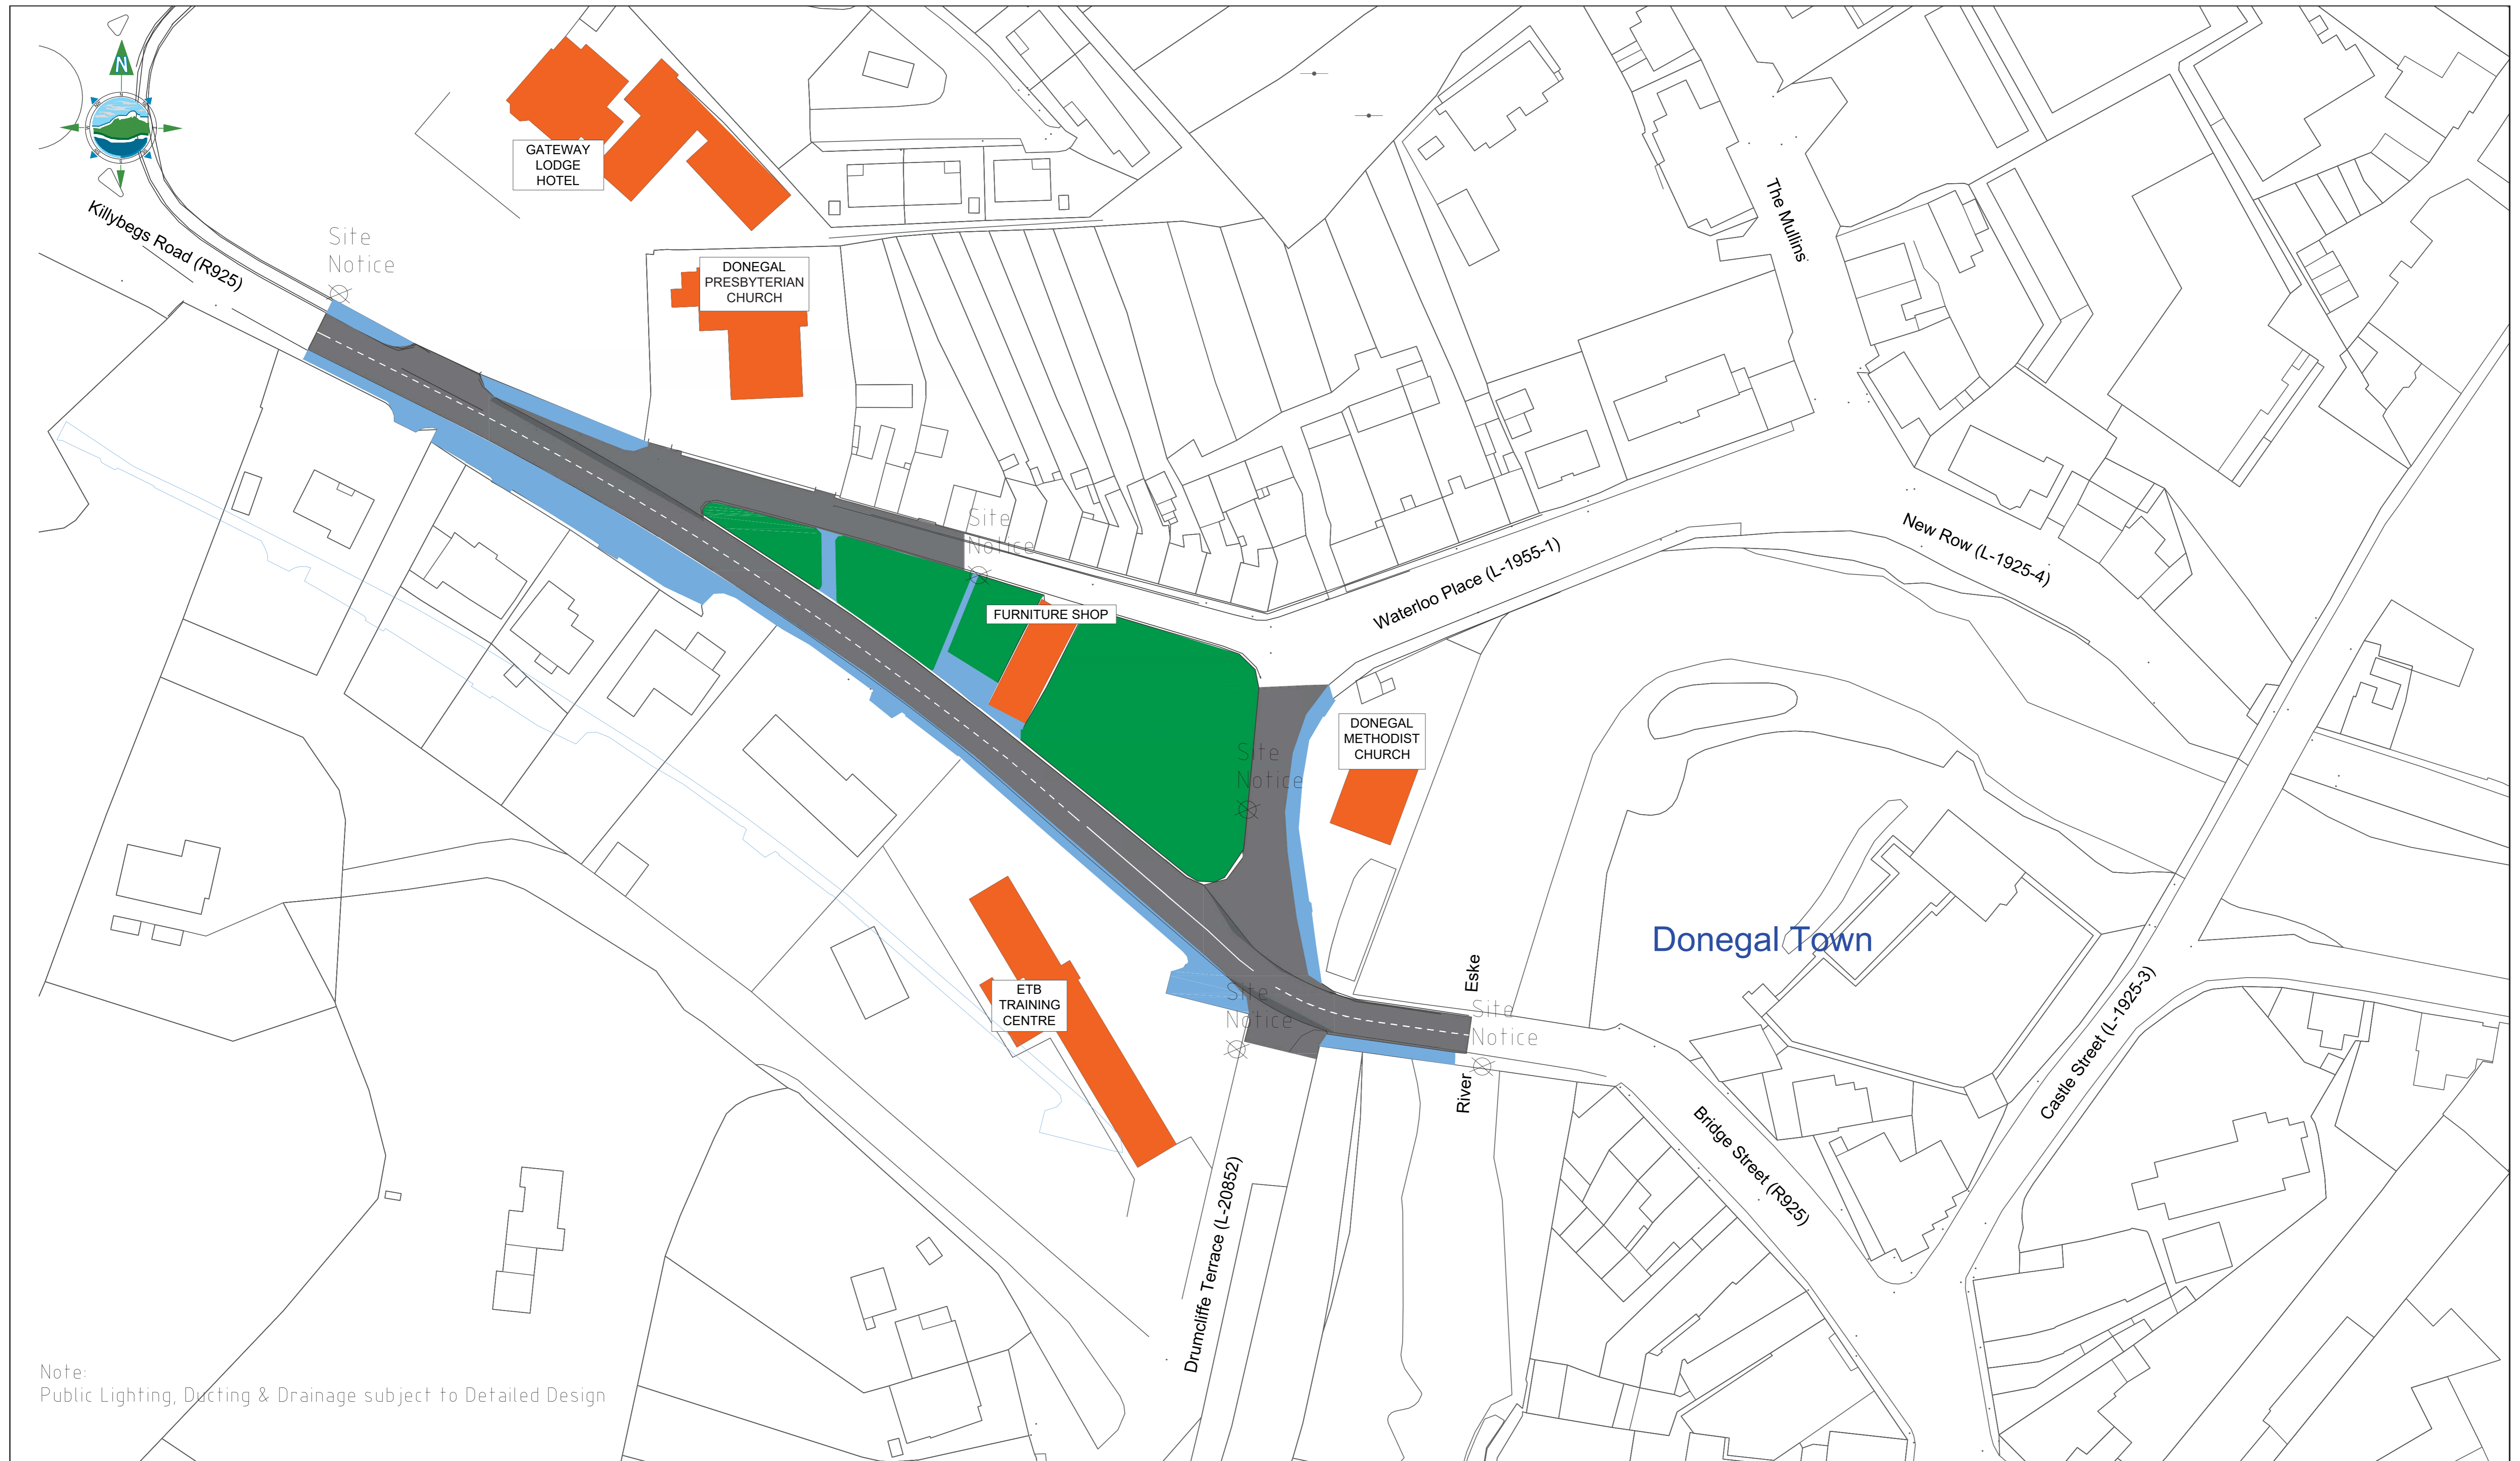

- LEGEND:
- Existing Footway
  - Existing Pavement
  - Existing Green Area

Rev	Date	Description	By	Chkd.
D01	Mar '22		DK	JOF

Client:	Donegal County Council
Project:	Active Travel & Climate Action Projects in the Donegal Municipal District
Title:	Existing Layout - Scheme 3 R925 Killybegs Road

Prepared by:	CQ
Checked:	RF
Date:	July 2023
Project Director:	John O'Flaherty
Drawing Status:	Planning
Scale @ A1:	1:500


**TOBIN**  
CONSULTING ENGINEERS

Galway Office  
Fairgreen House, Fairgreen Road,  
Galway,  
H91 AXK8,  
Ireland.  
Tel: +353 (0)91 565 211  
www.tobin.ie

Drawing No.: **11199-3-004**

Revision:  
**REVA**

TOBIN Consulting Engineers will not be liable for any use of this document for any purpose other than that for which it was originally prepared and provided. Except where specifically and explicitly agreed in writing by TOBIN Consulting Engineers, as copyright holder, no part of this document may be reproduced or transmitted in any form and this document shall not be relied upon by any third party for any purpose.

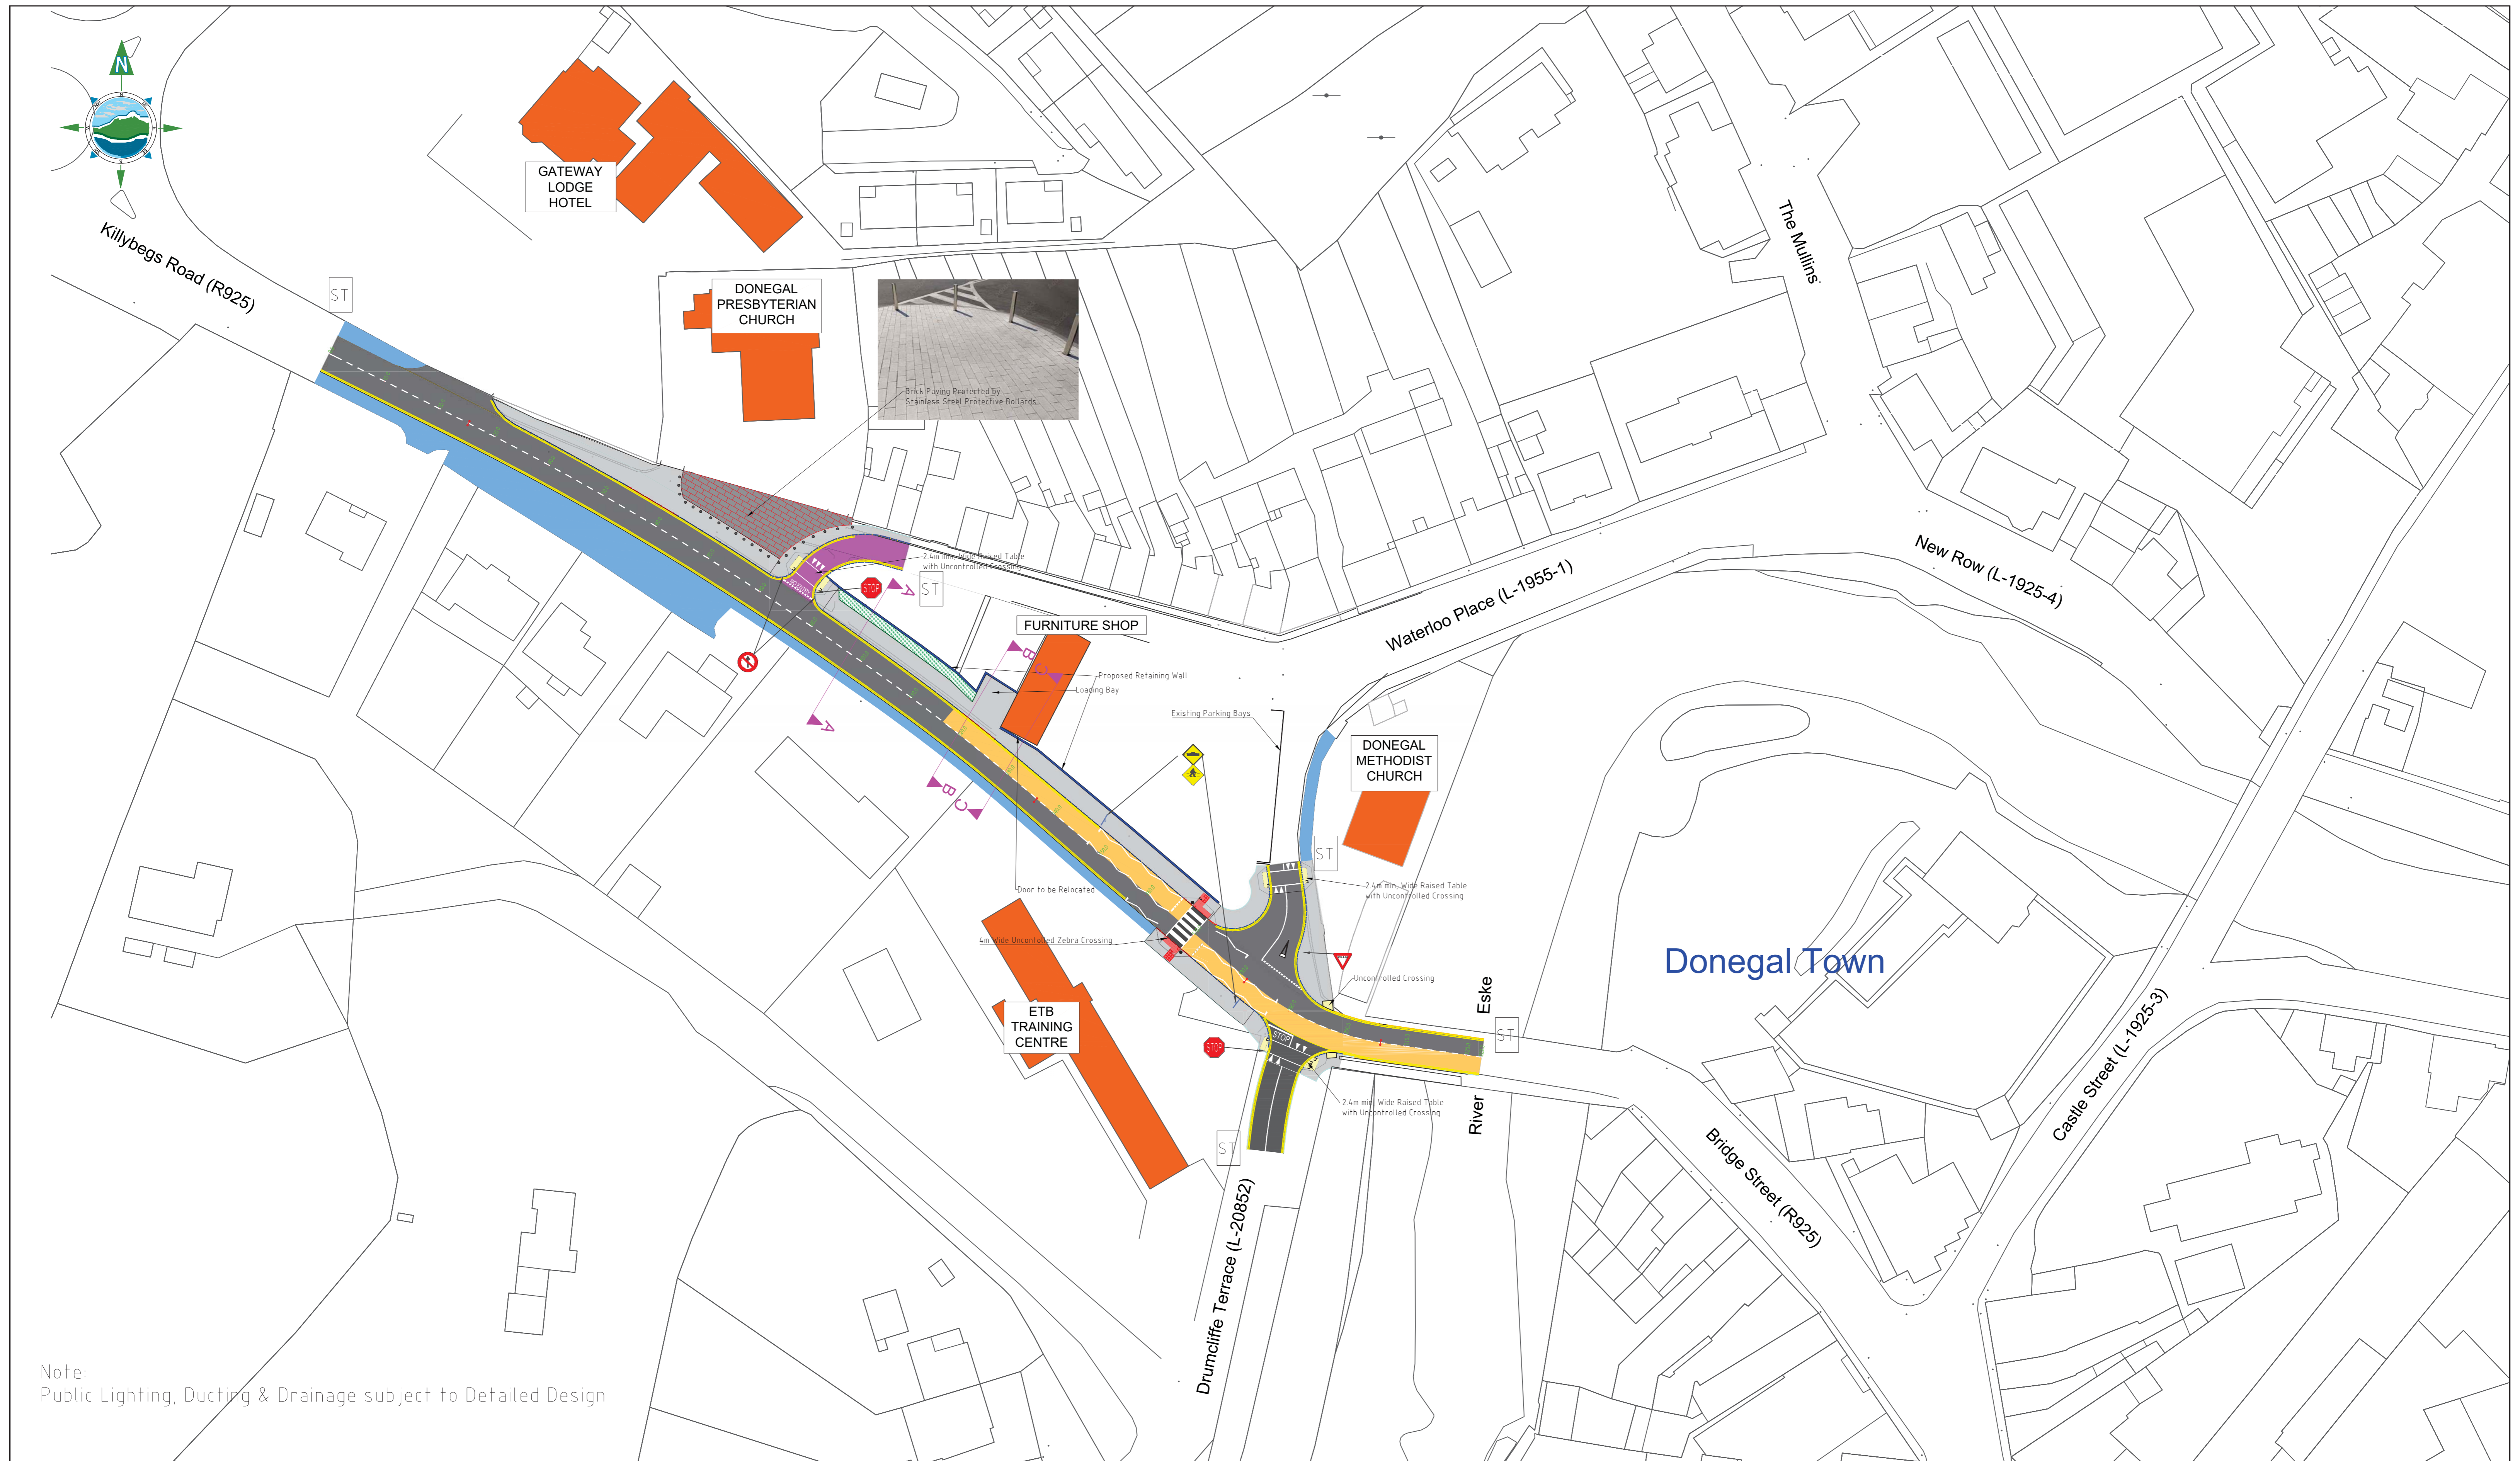

Note:  
Public Lighting, Ducting & Drainage subject to Detailed Design

LEGEND:

- Proposed Kerbing
- Proposed Footway
- Existing Footway
- Existing Pavement
- Anti Skid Surface
- Tactile Paving
- Proposed Dropped Kerbing
- Site Notice
- Proposed Pavement Construction
- Landscaping
- Proposed Retaining Wall

Rev	Date	Description	By	Chkd.
A	July 23		CQ	RF
D01	Mar '22		DK	JOF

Client:

Donegal County Council

Project: Active Travel & Climate Action Projects  
in the Donegal Municipal District

Title: Proposed Layout - Scheme 3  
R925 Killybegs Road

Prepared by:

CQ

Checked:

RF

Date:

July 2023

Project Director:

John O'Flaherty

Drawing Status:

Planning

Scale @ A1:

1:500

**TOBIN**  
CONSULTING ENGINEERS

Galway Office  
Fairgreen House, Fairgreen Road,  
Galway,  
H91 AXK8,  
Ireland.



Tel: +353 (0)91 565 211  
www.tobin.ie

TOBIN Consulting Engineers will not be liable for any use of this document for any purpose other than that for which it was originally prepared and provided. Except where specifically and explicitly agreed in writing by TOBIN Consulting Engineers, as copyright holder, no part of this document may be reproduced or transmitted in any form and this document shall not be relied upon by any third party for any purpose.

Drawing No.: **11199-3-005**

Revision:

**REVA**

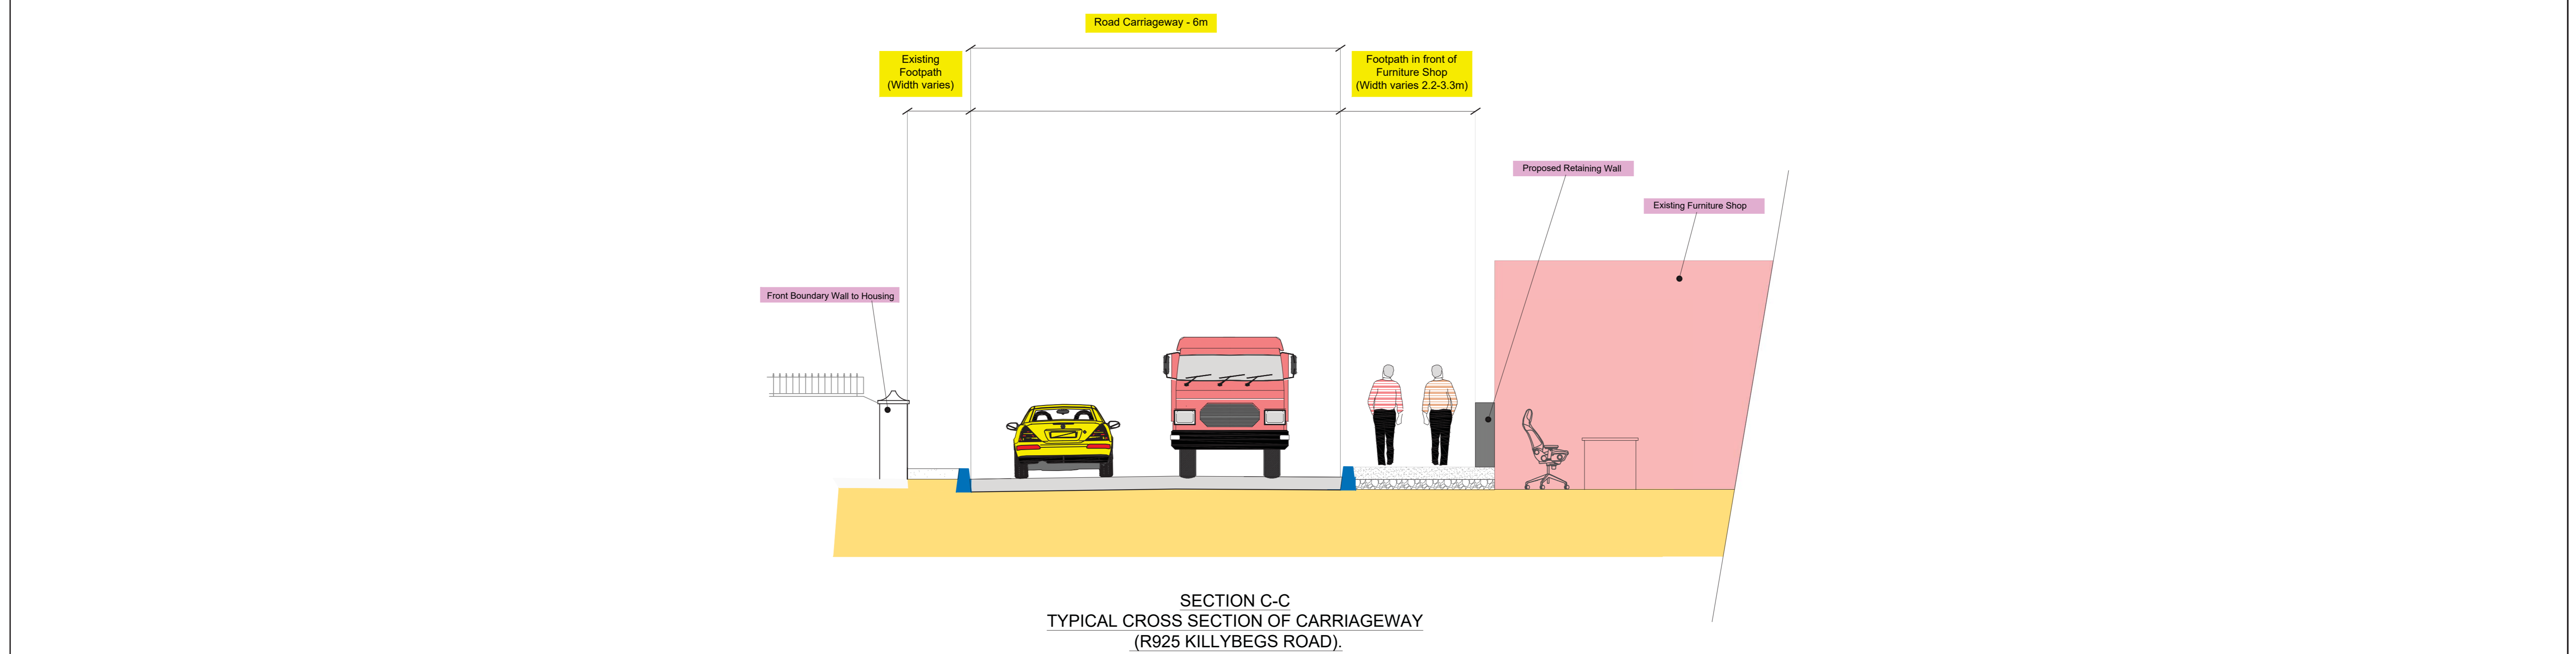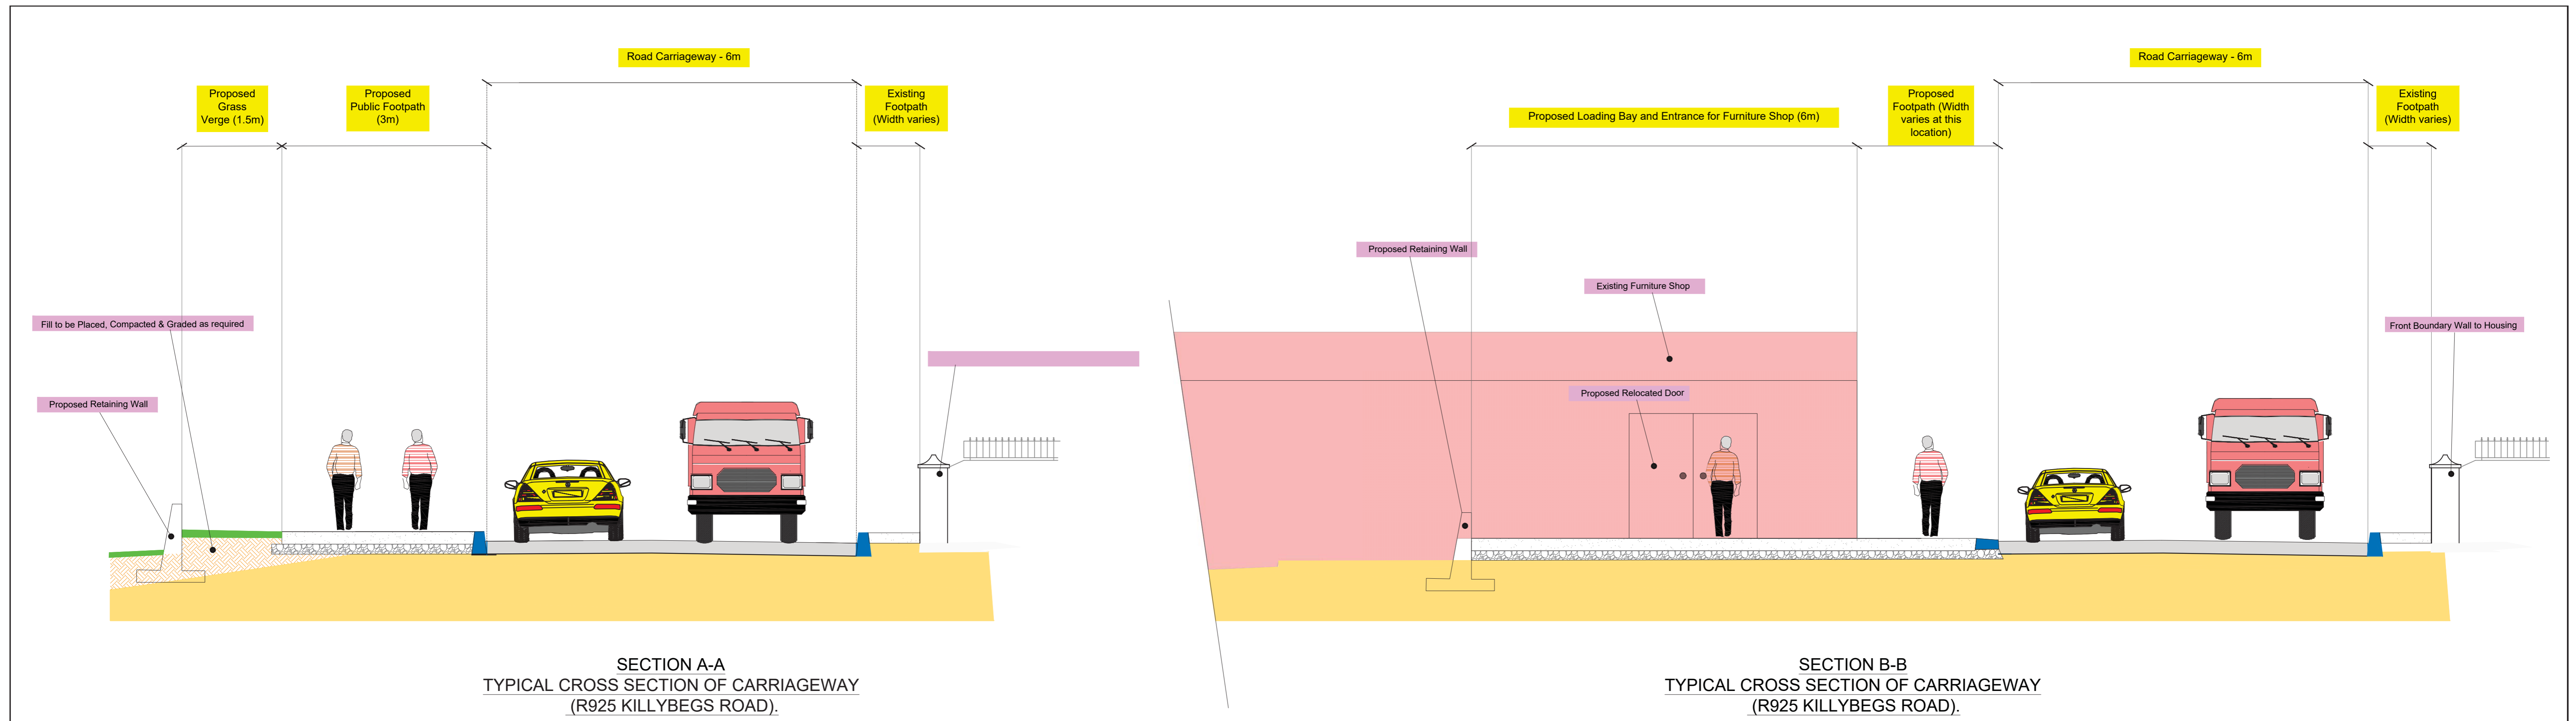

Rev	Date	Description	By	Chkd.
A	July '23	Planning	CQ	RF
D01	Mar '22		DK	JOF

Client: Donegal County Council

Project: Active Travel & Climate Action Projects in the Donegal Municipal District

Title: Cross Sections - Scheme 3 R925 Killybegs Road

Prepared by: CQ

Checked: RF

Date: July 2023

Project Director: John O'Flaherty

Drawing Status: Planning

Scale @ A1: NTS

**TOBIN**  
CONSULTING ENGINEERS

Galway Office  
Fairgreen House, Fairgreen Road,  
Galway,  
H91 AXK8,  
Ireland.  
Tel: +353 (0)91 565 211  
www.tobin.ie

Drawing No.: **11199-3-006**

Revision: **REVA**

TOBIN Consulting Engineers will not be liable for any use of this document for any purpose other than that for which it was originally prepared and provided. Except where specifically and explicitly agreed in writing by TOBIN Consulting Engineers, as copyright holder, no part of this document may be reproduced or transmitted in any form and this document shall not be relied upon by any third party for any purpose.