


HORIZONTAL SCALE 1:100

LEGEND:

--- Existing Ground Level

SECTION G - G

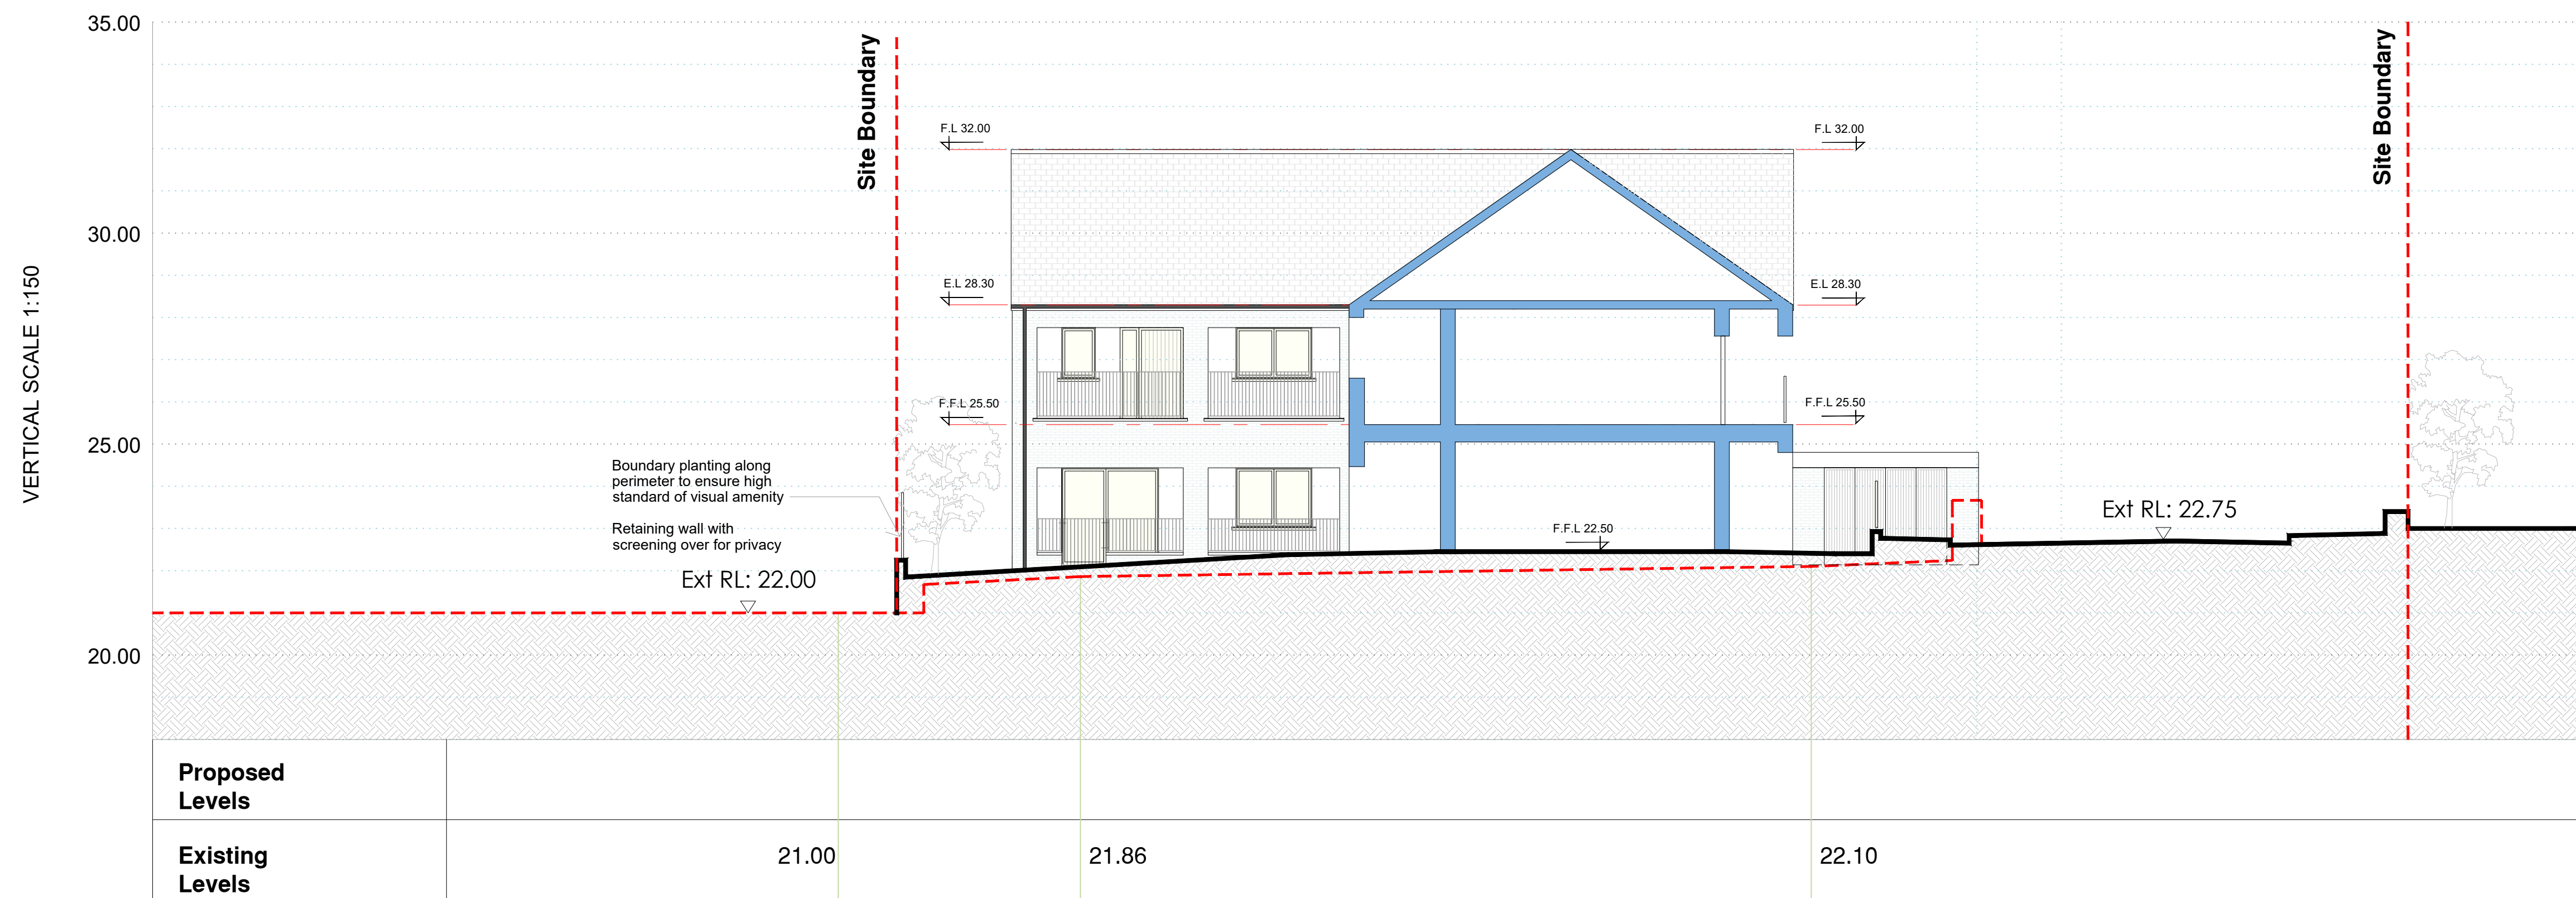

HORIZONTAL SCALE 1:100

LEGEND:

--- Existing Ground Level

SECTION H - H

REVISION	DATE	DESCRIPTION	BY
-	-	-	-
-	-	-	-
-	-	-	-
-	-	-	-
-	-	-	-
-	-	-	-
-	-	-	-